



NCSTAR_1-7_WTC1_(Model_A1)


- 1 Sheet list
- 2 1st floor
- 3 2nd floor
- 4 3rd floor
- 5 27th floor
- 6 28th floor
- 7 41st floor
- 8 42nd floor
- 9 43rd floor
- 10 48th floor
- 11 49th floor
- 12 75th floor
- 13 76th floor
- 14 77th floor
- 15 82nd floor
- 16 83rd floor
- 17 94th floor
- 18 108th floor
- 19 109th floor
- 20 Roof
- 21 2nd floor plan. Fragments
- 22 27th floor plan. Fragment
- 23 42nd floor plan. Fragments
- 24 48th floor plan. Fragments
- 25 76th floor plan. Fragments
- 26 77th floor plan. Fragments
- 27 82nd floor plan. Fragment
- 28 83rd floor plan. Fragment
- 29 Sections

Name	Area
office-A	248149 m ²
office-B	41353 m ²
technical	111323 m ²
corridor	14185 m ²
stairwell	5661 m ²
hall	4766 m ²
roof	3969 m ²
total	429406 m²

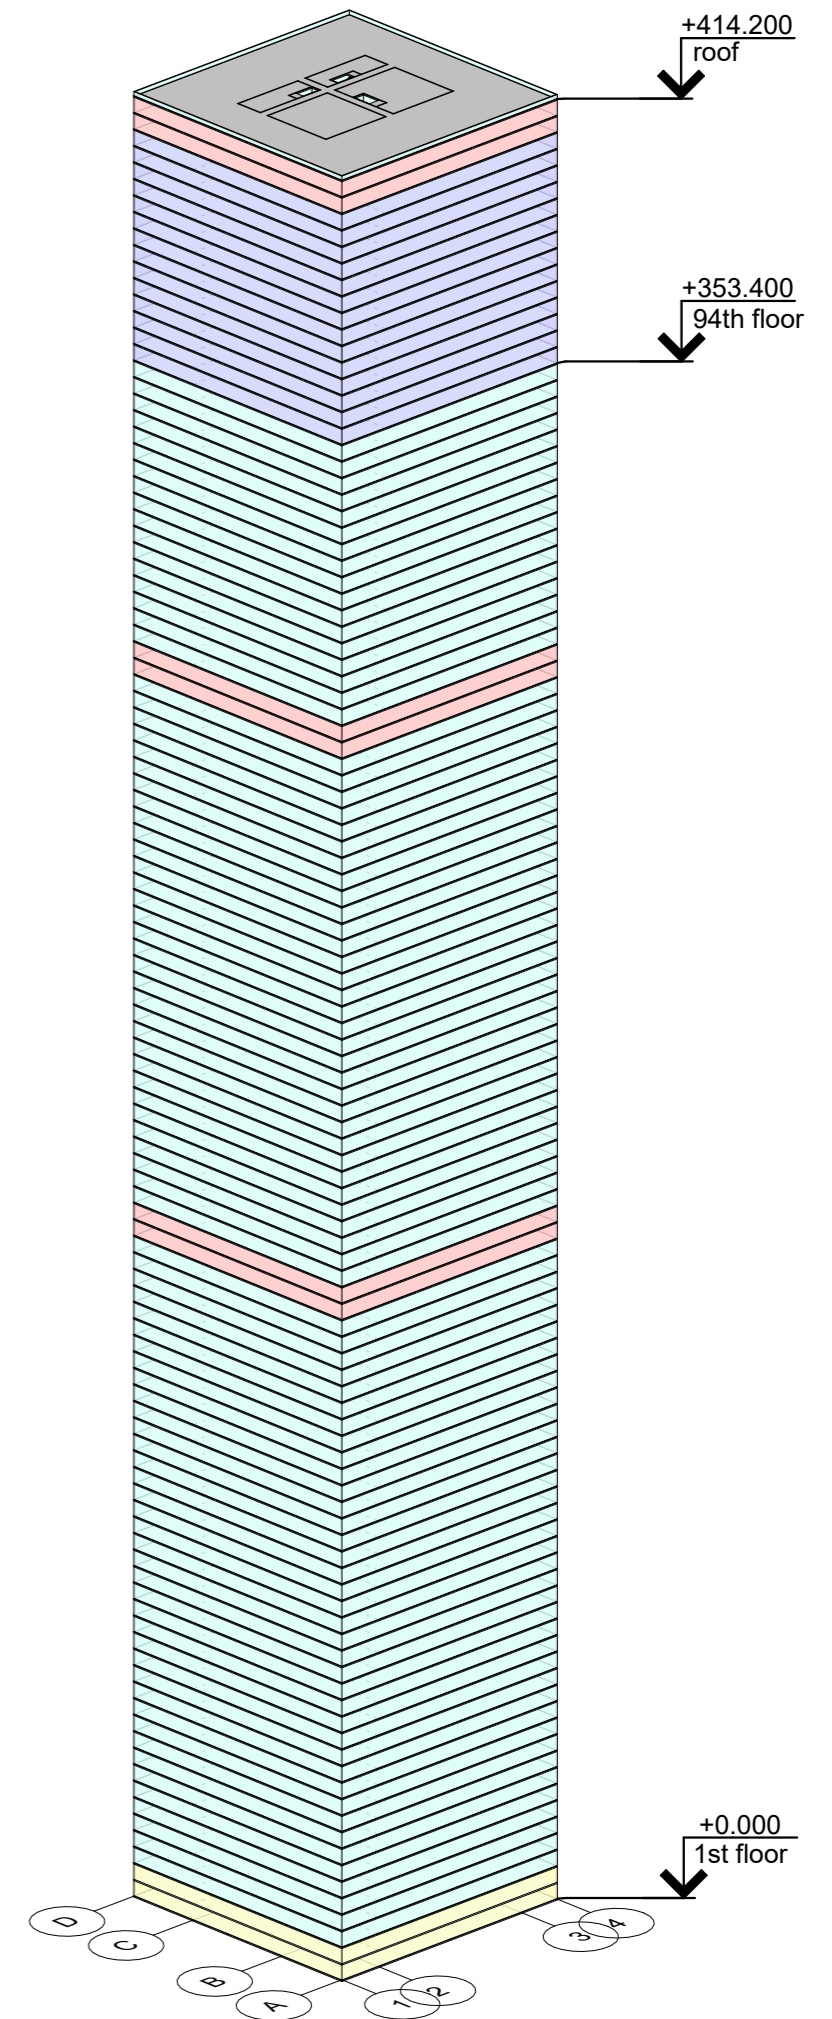


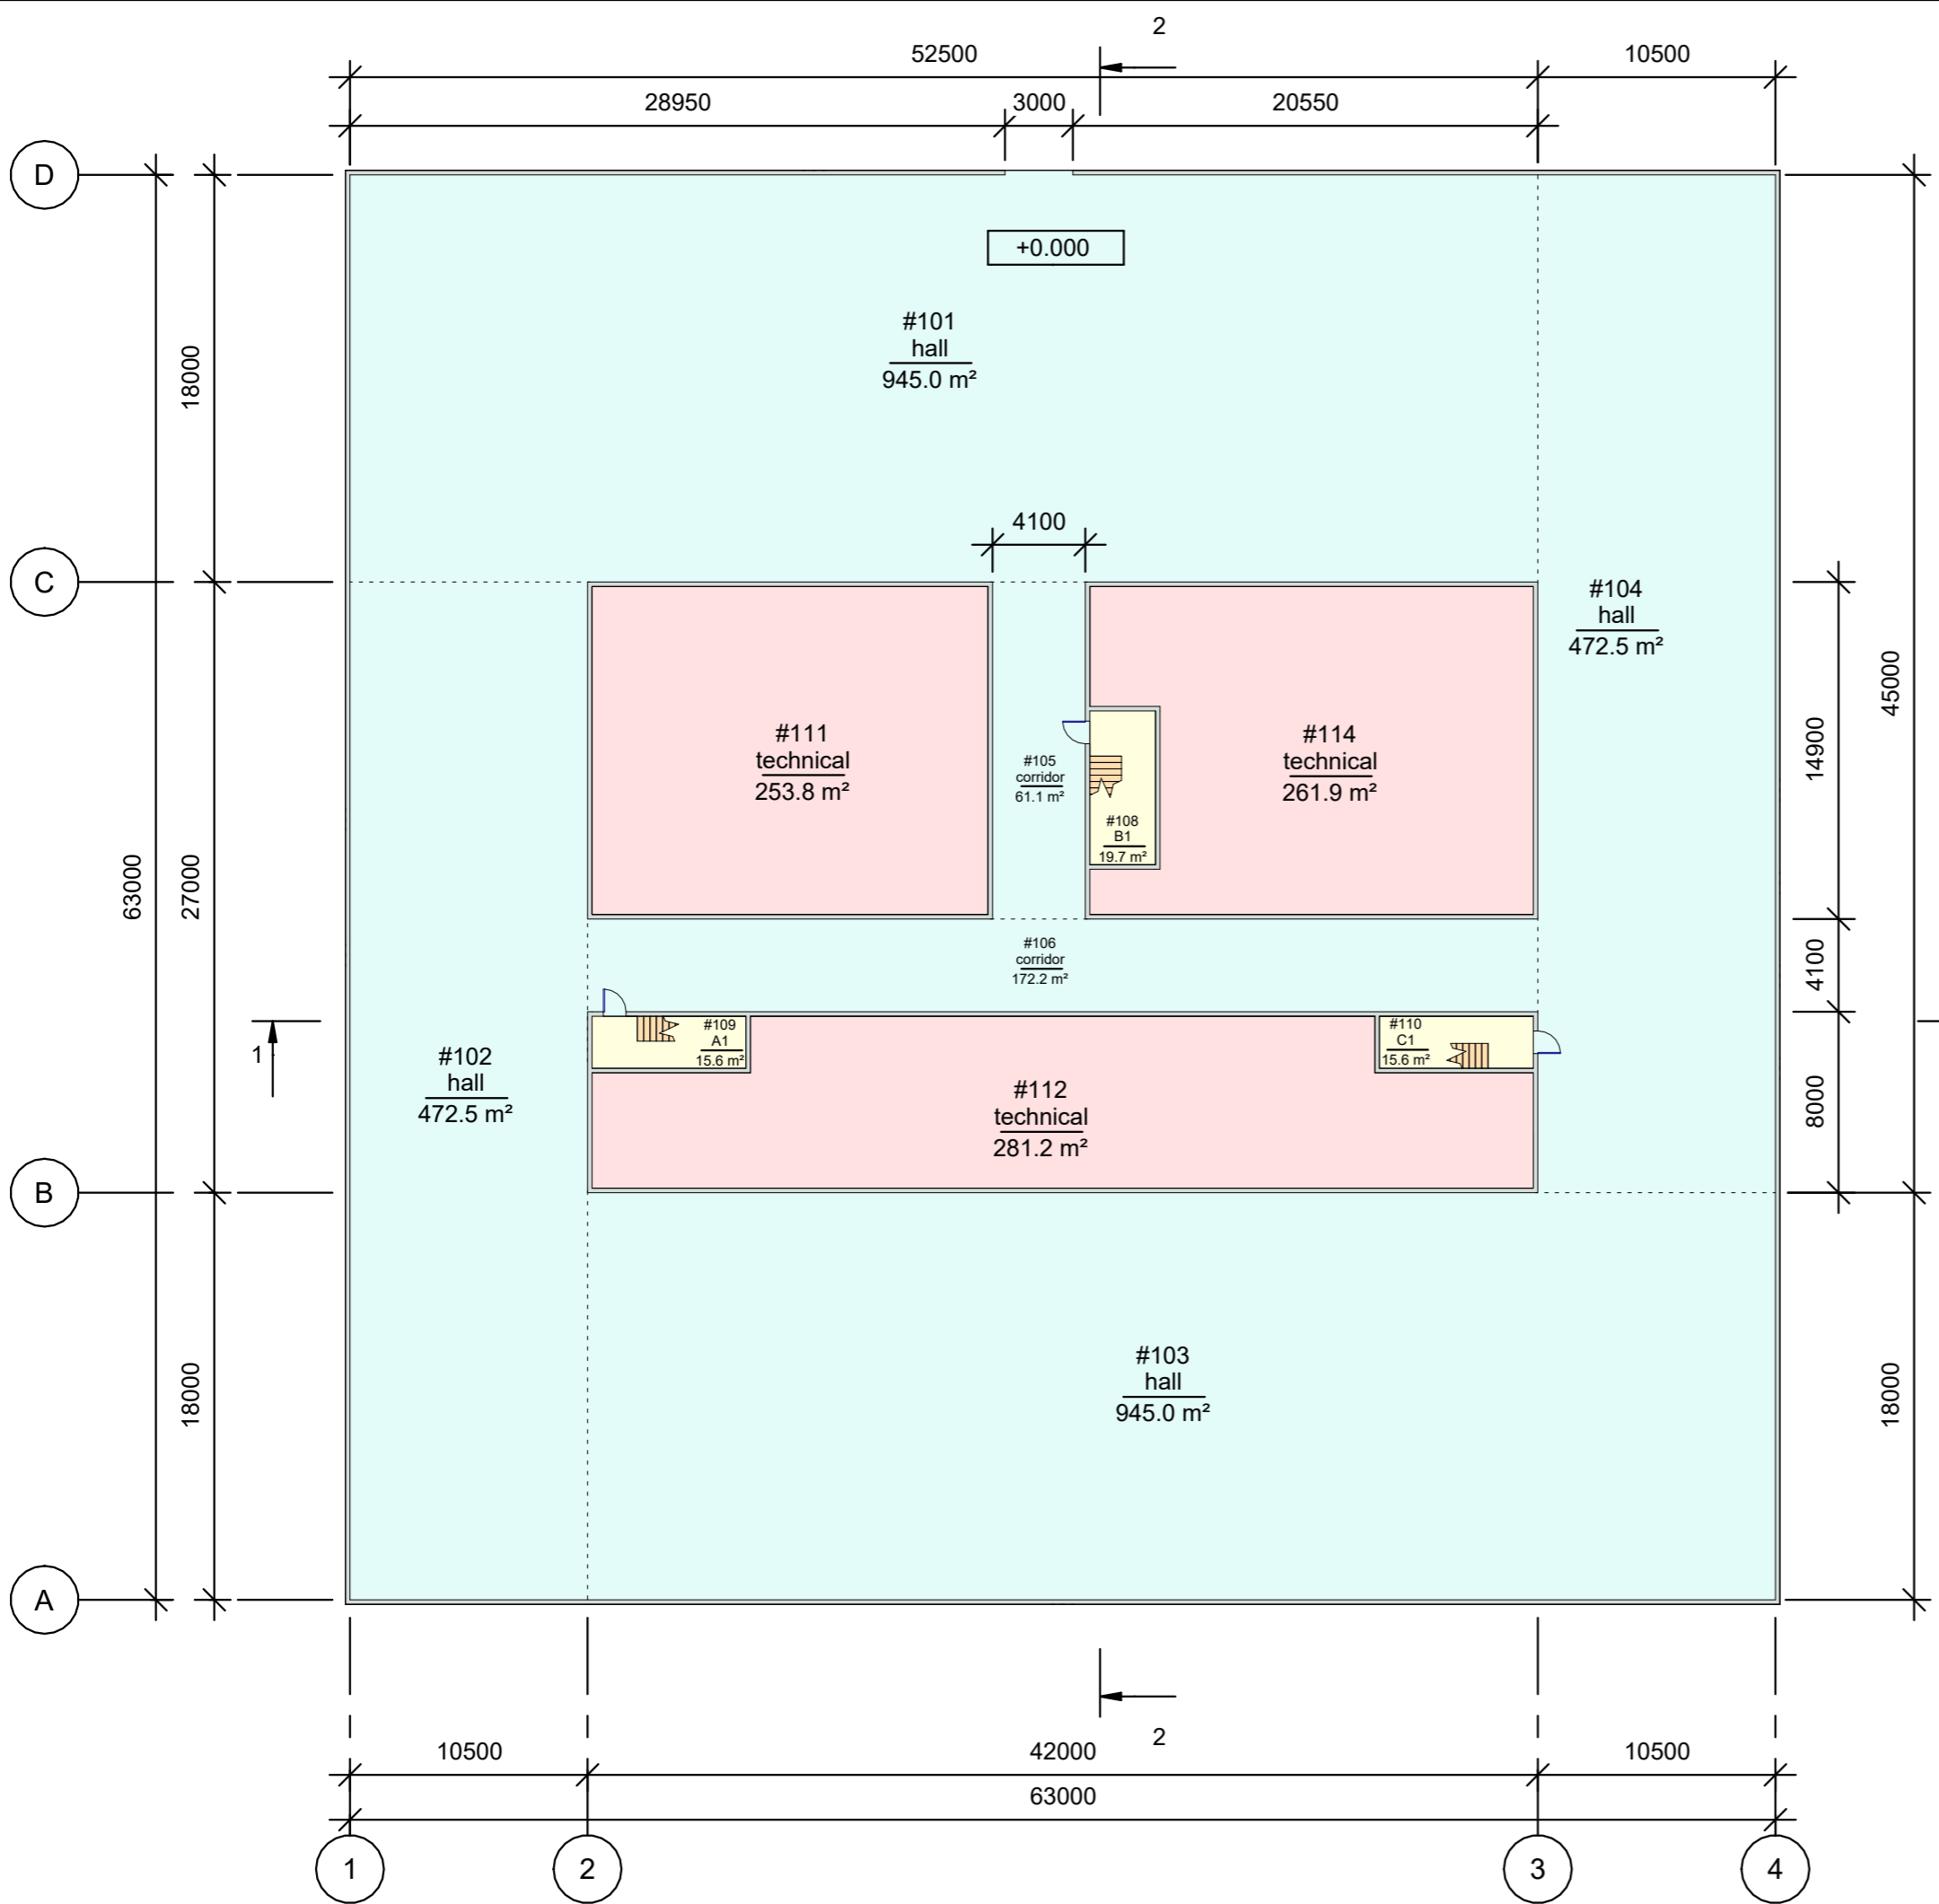


Room schedule_level 1		
Number	Name	Comments
#101	hall	
#102	hall	
#103	hall	
#104	hall	
#105	corridor	
#106	corridor	
#108	B1	
#109	A1	
#110	C1	
#111	technical	
#112	technical	
#114	technical	

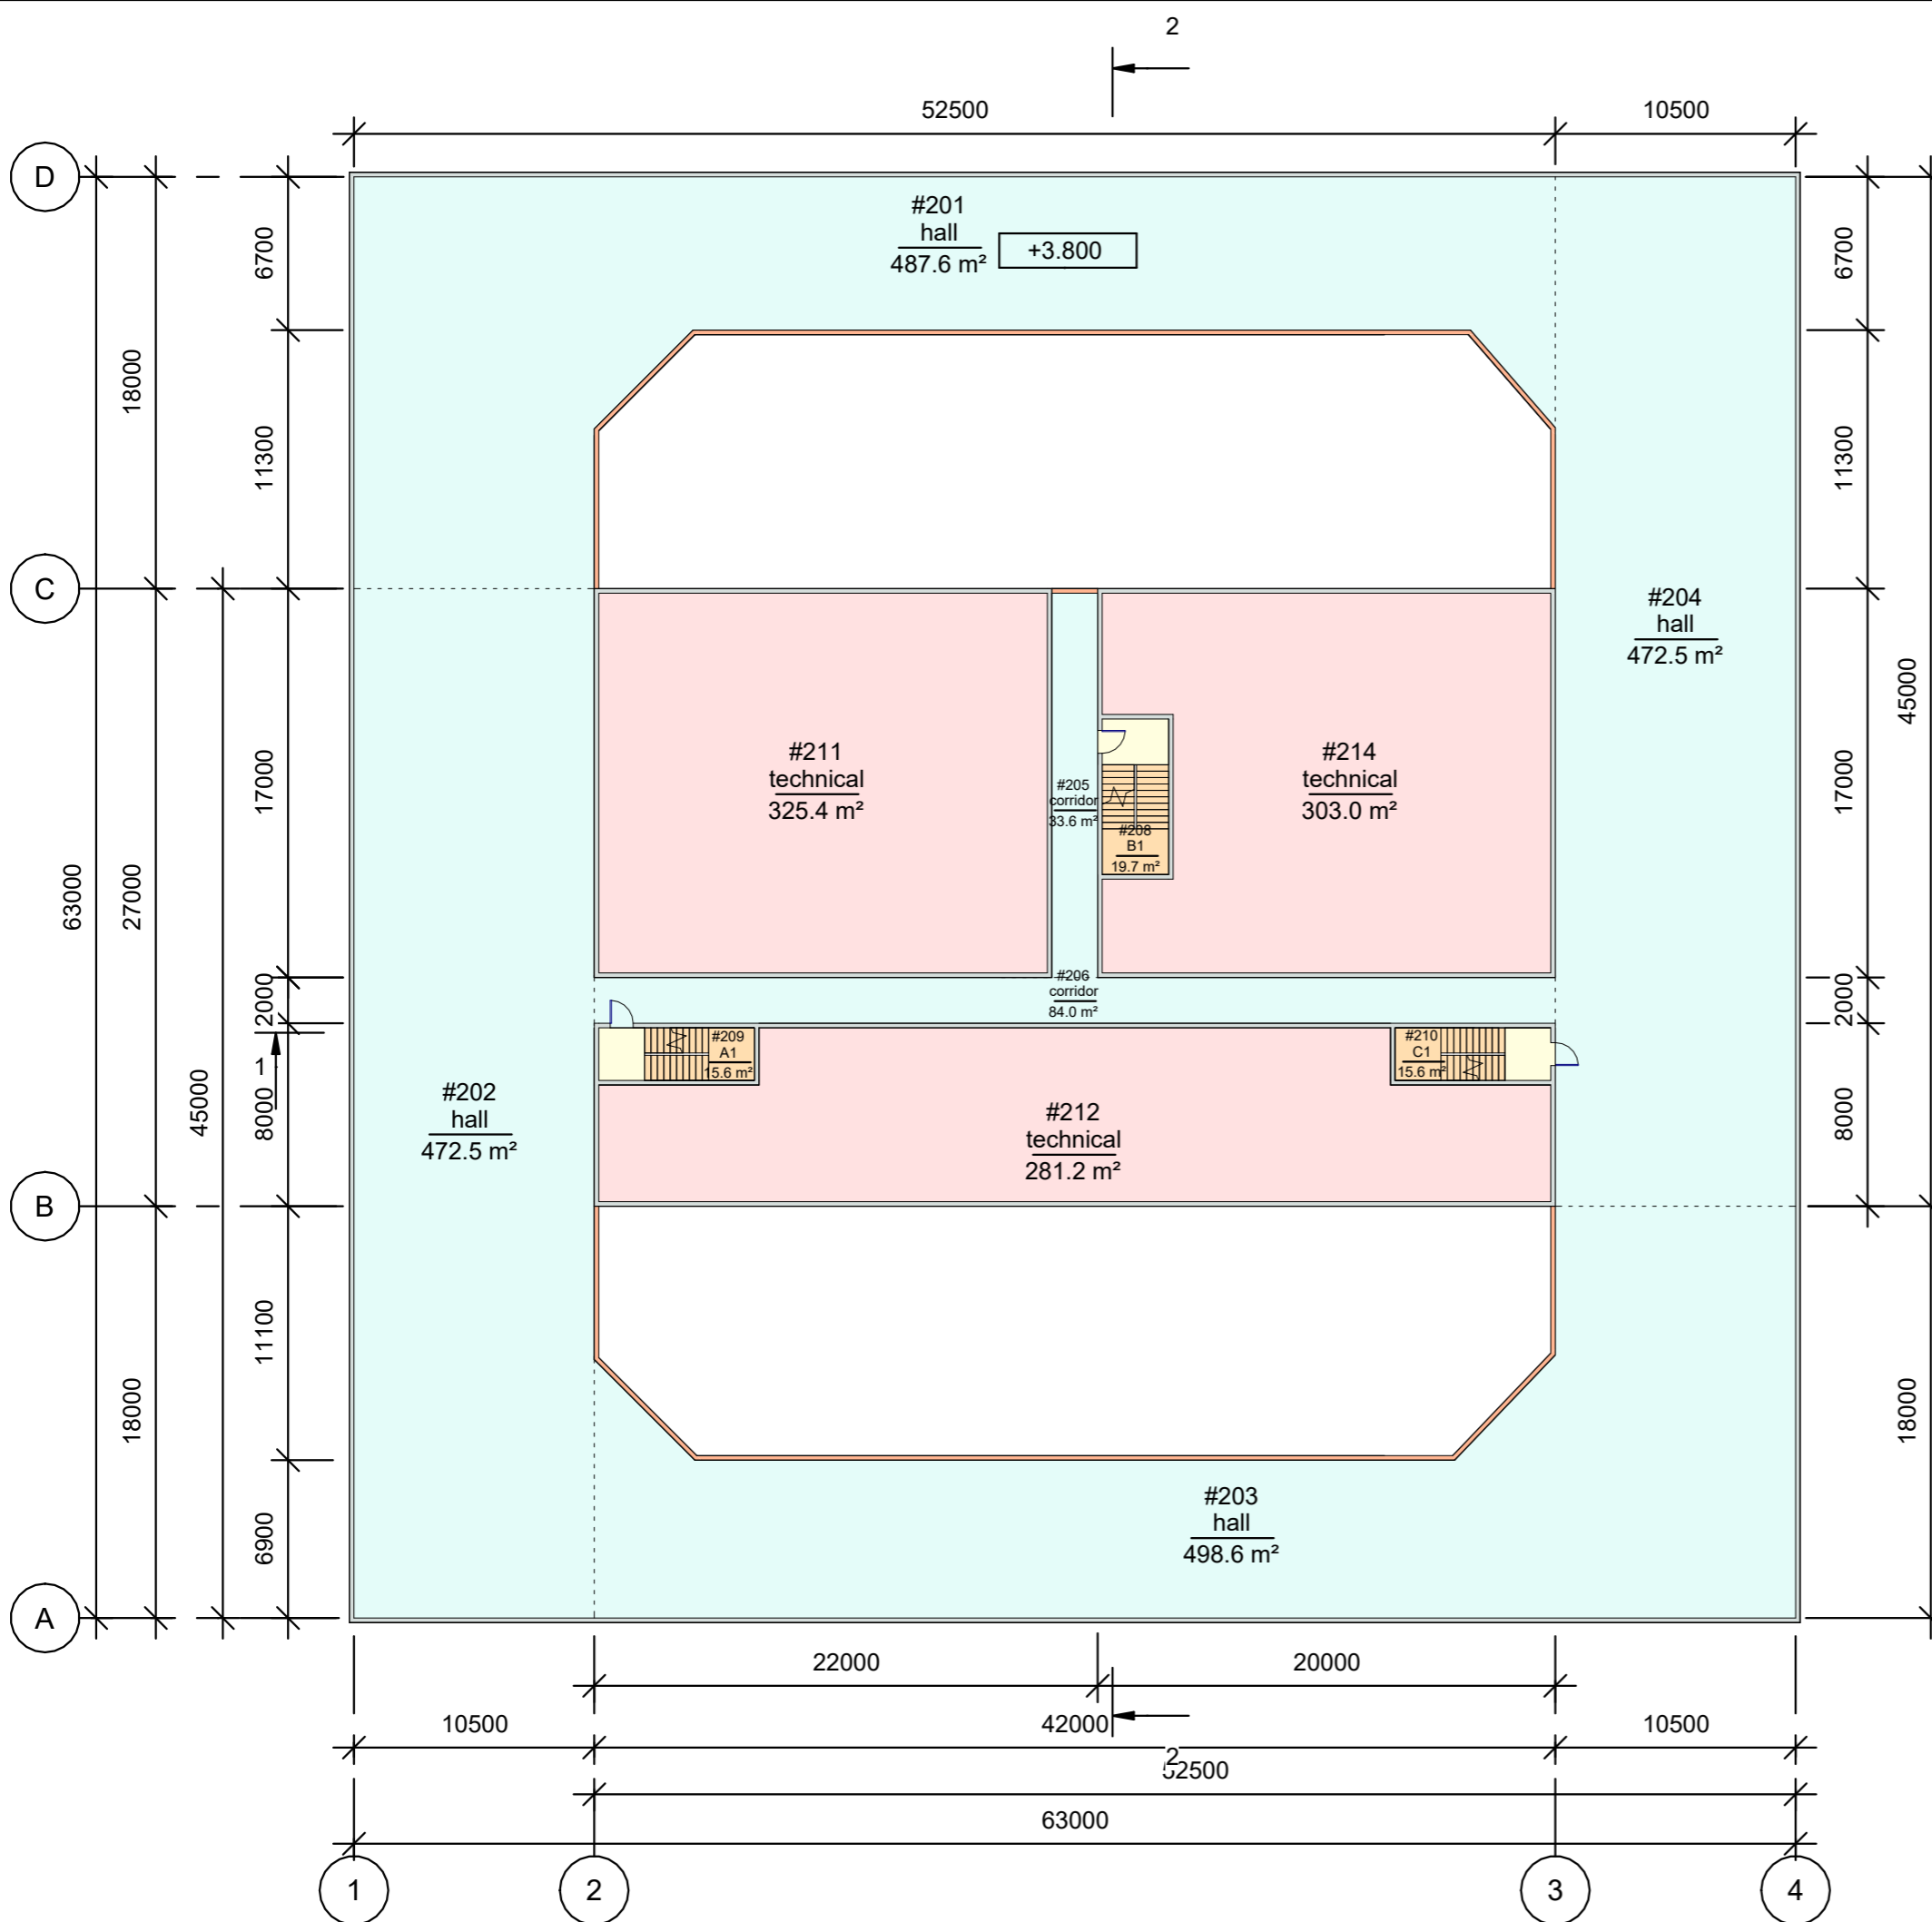


Room schedule_level 2		
Number	Name	Comments
#201	hall	
#202	hall	
#203	hall	
#204	hall	
#205	corridor	
#206	corridor	
#208	B1	
#209	A1	
#210	C1	
#211	technical	
#212	technical	
#214	technical	

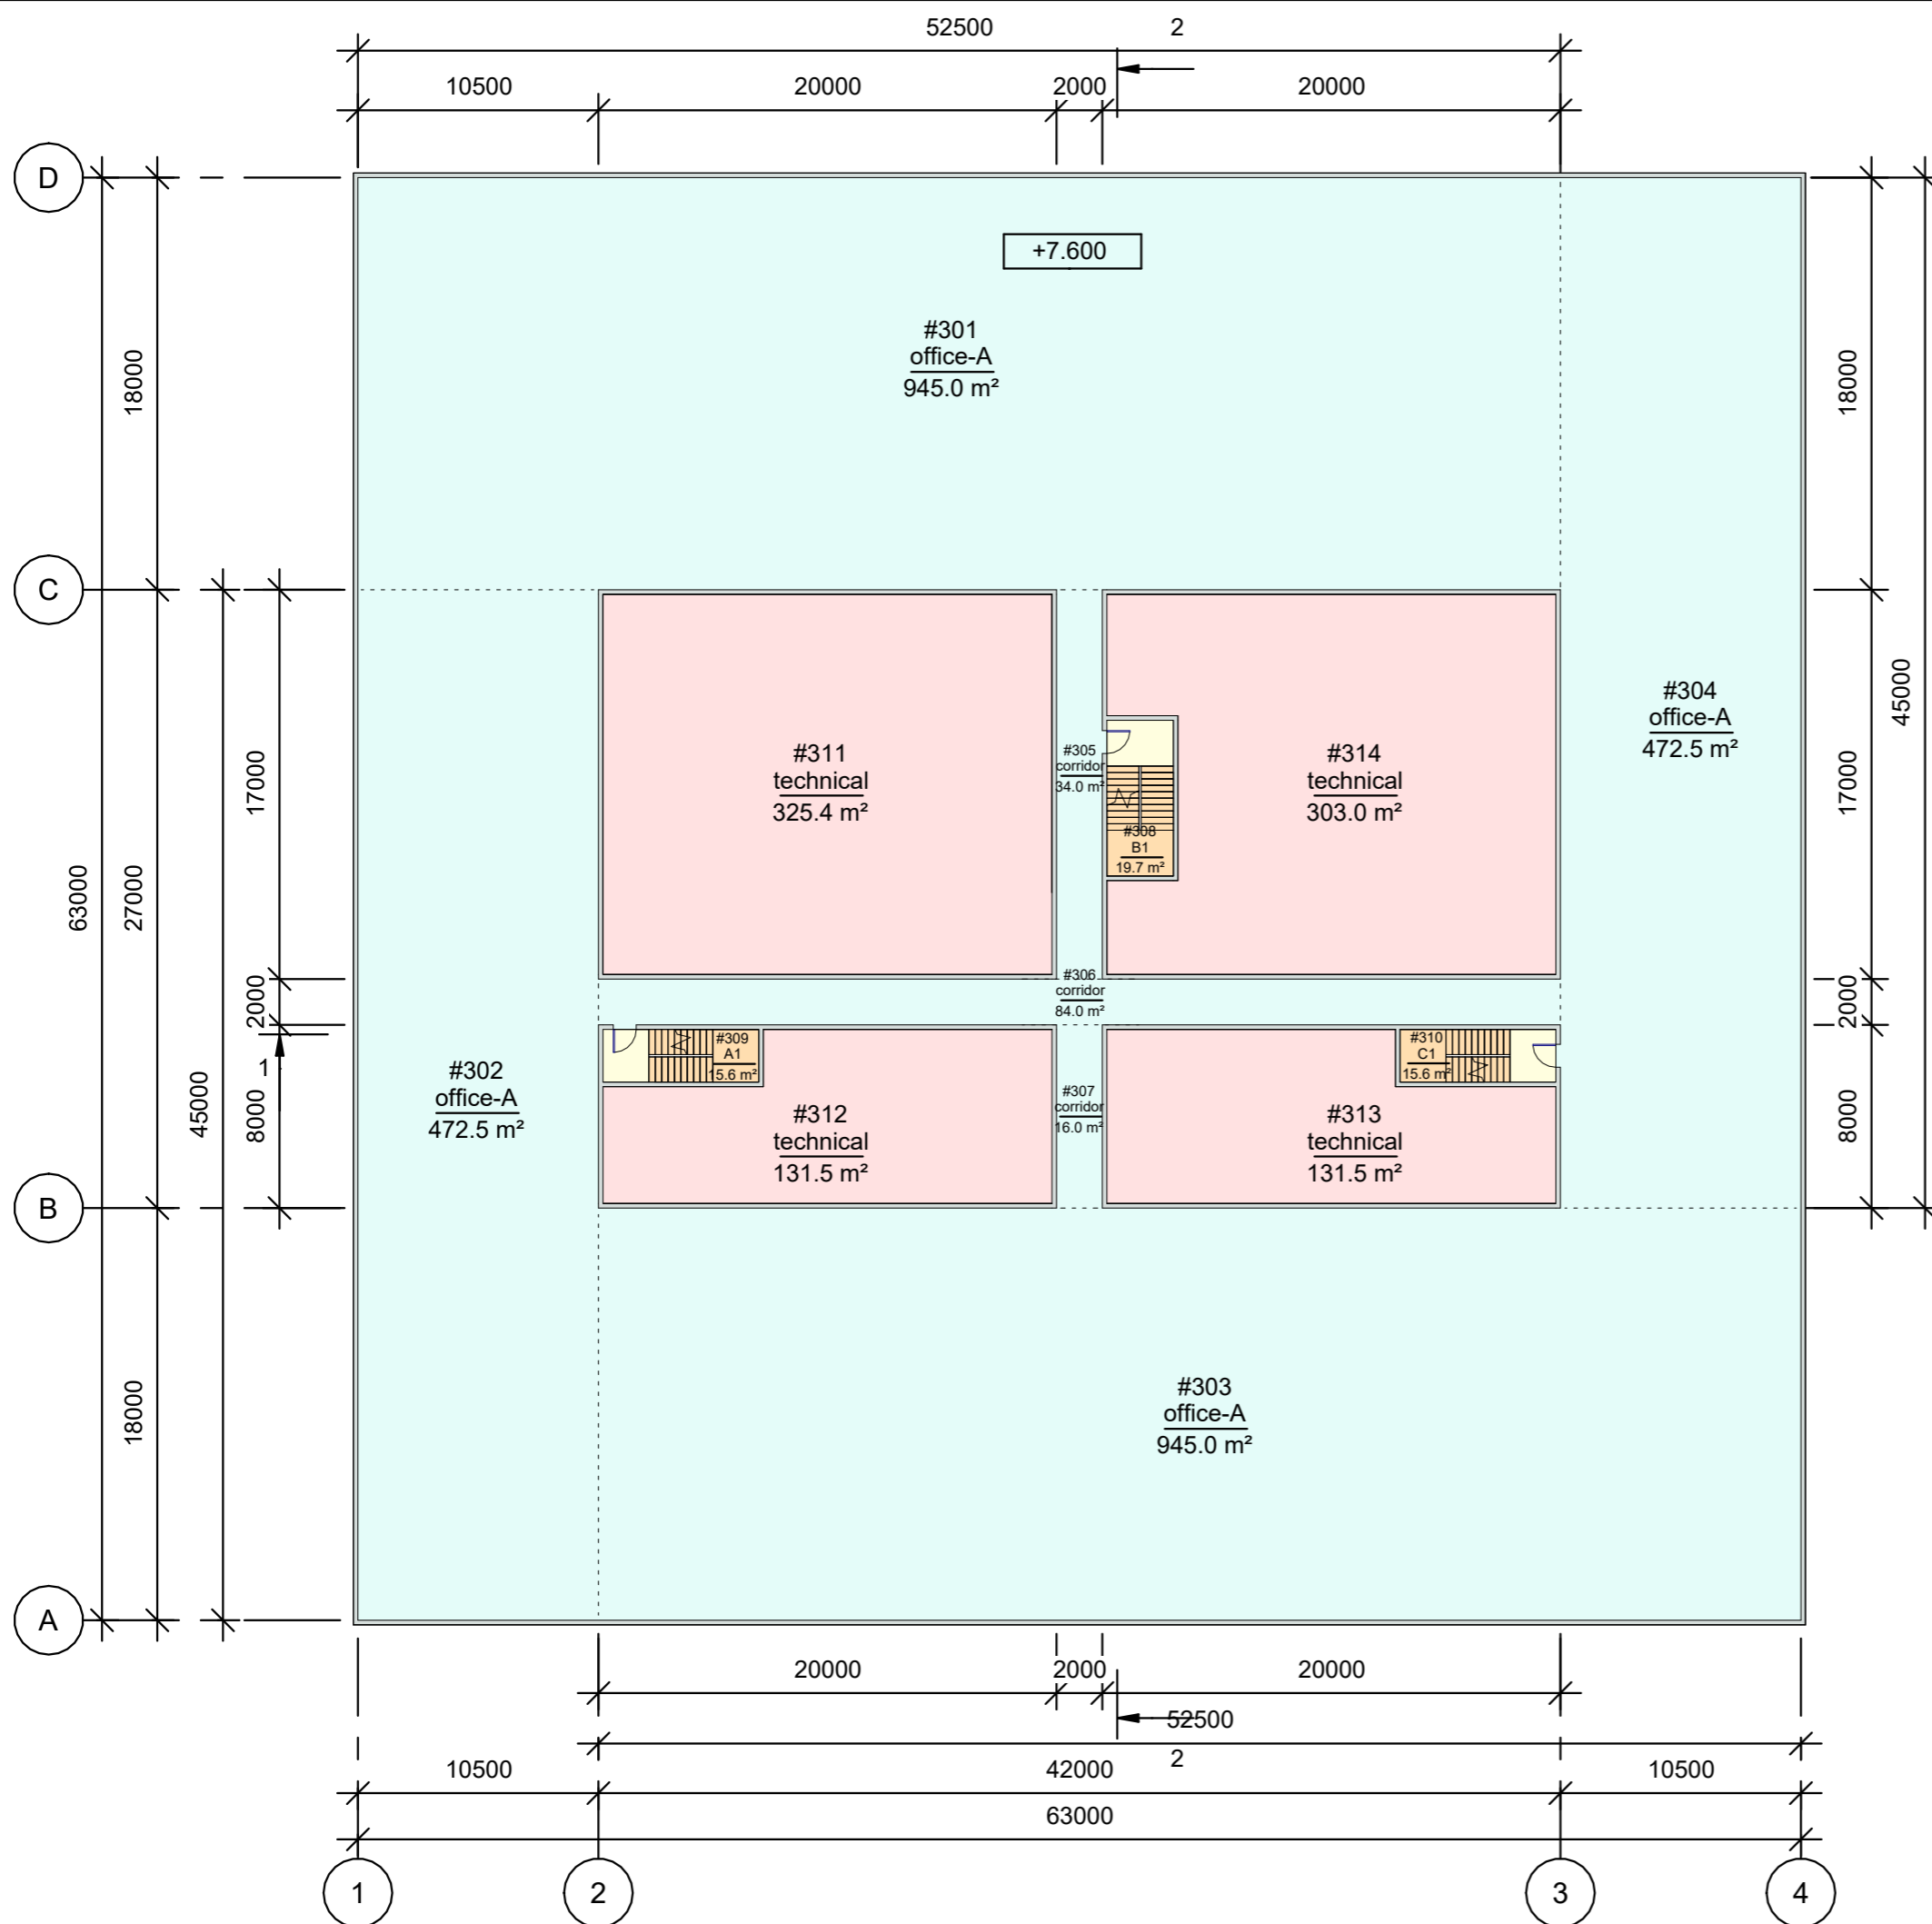


Room schedule_level 3		
Number	Name	Comments
#301	office-A	
#302	office-A	
#303	office-A	
#304	office-A	
#305	corridor	
#306	corridor	
#307	corridor	
#308	B1	
#309	A1	
#310	C1	
#311	technical	
#312	technical	
#313	technical	
#314	technical	

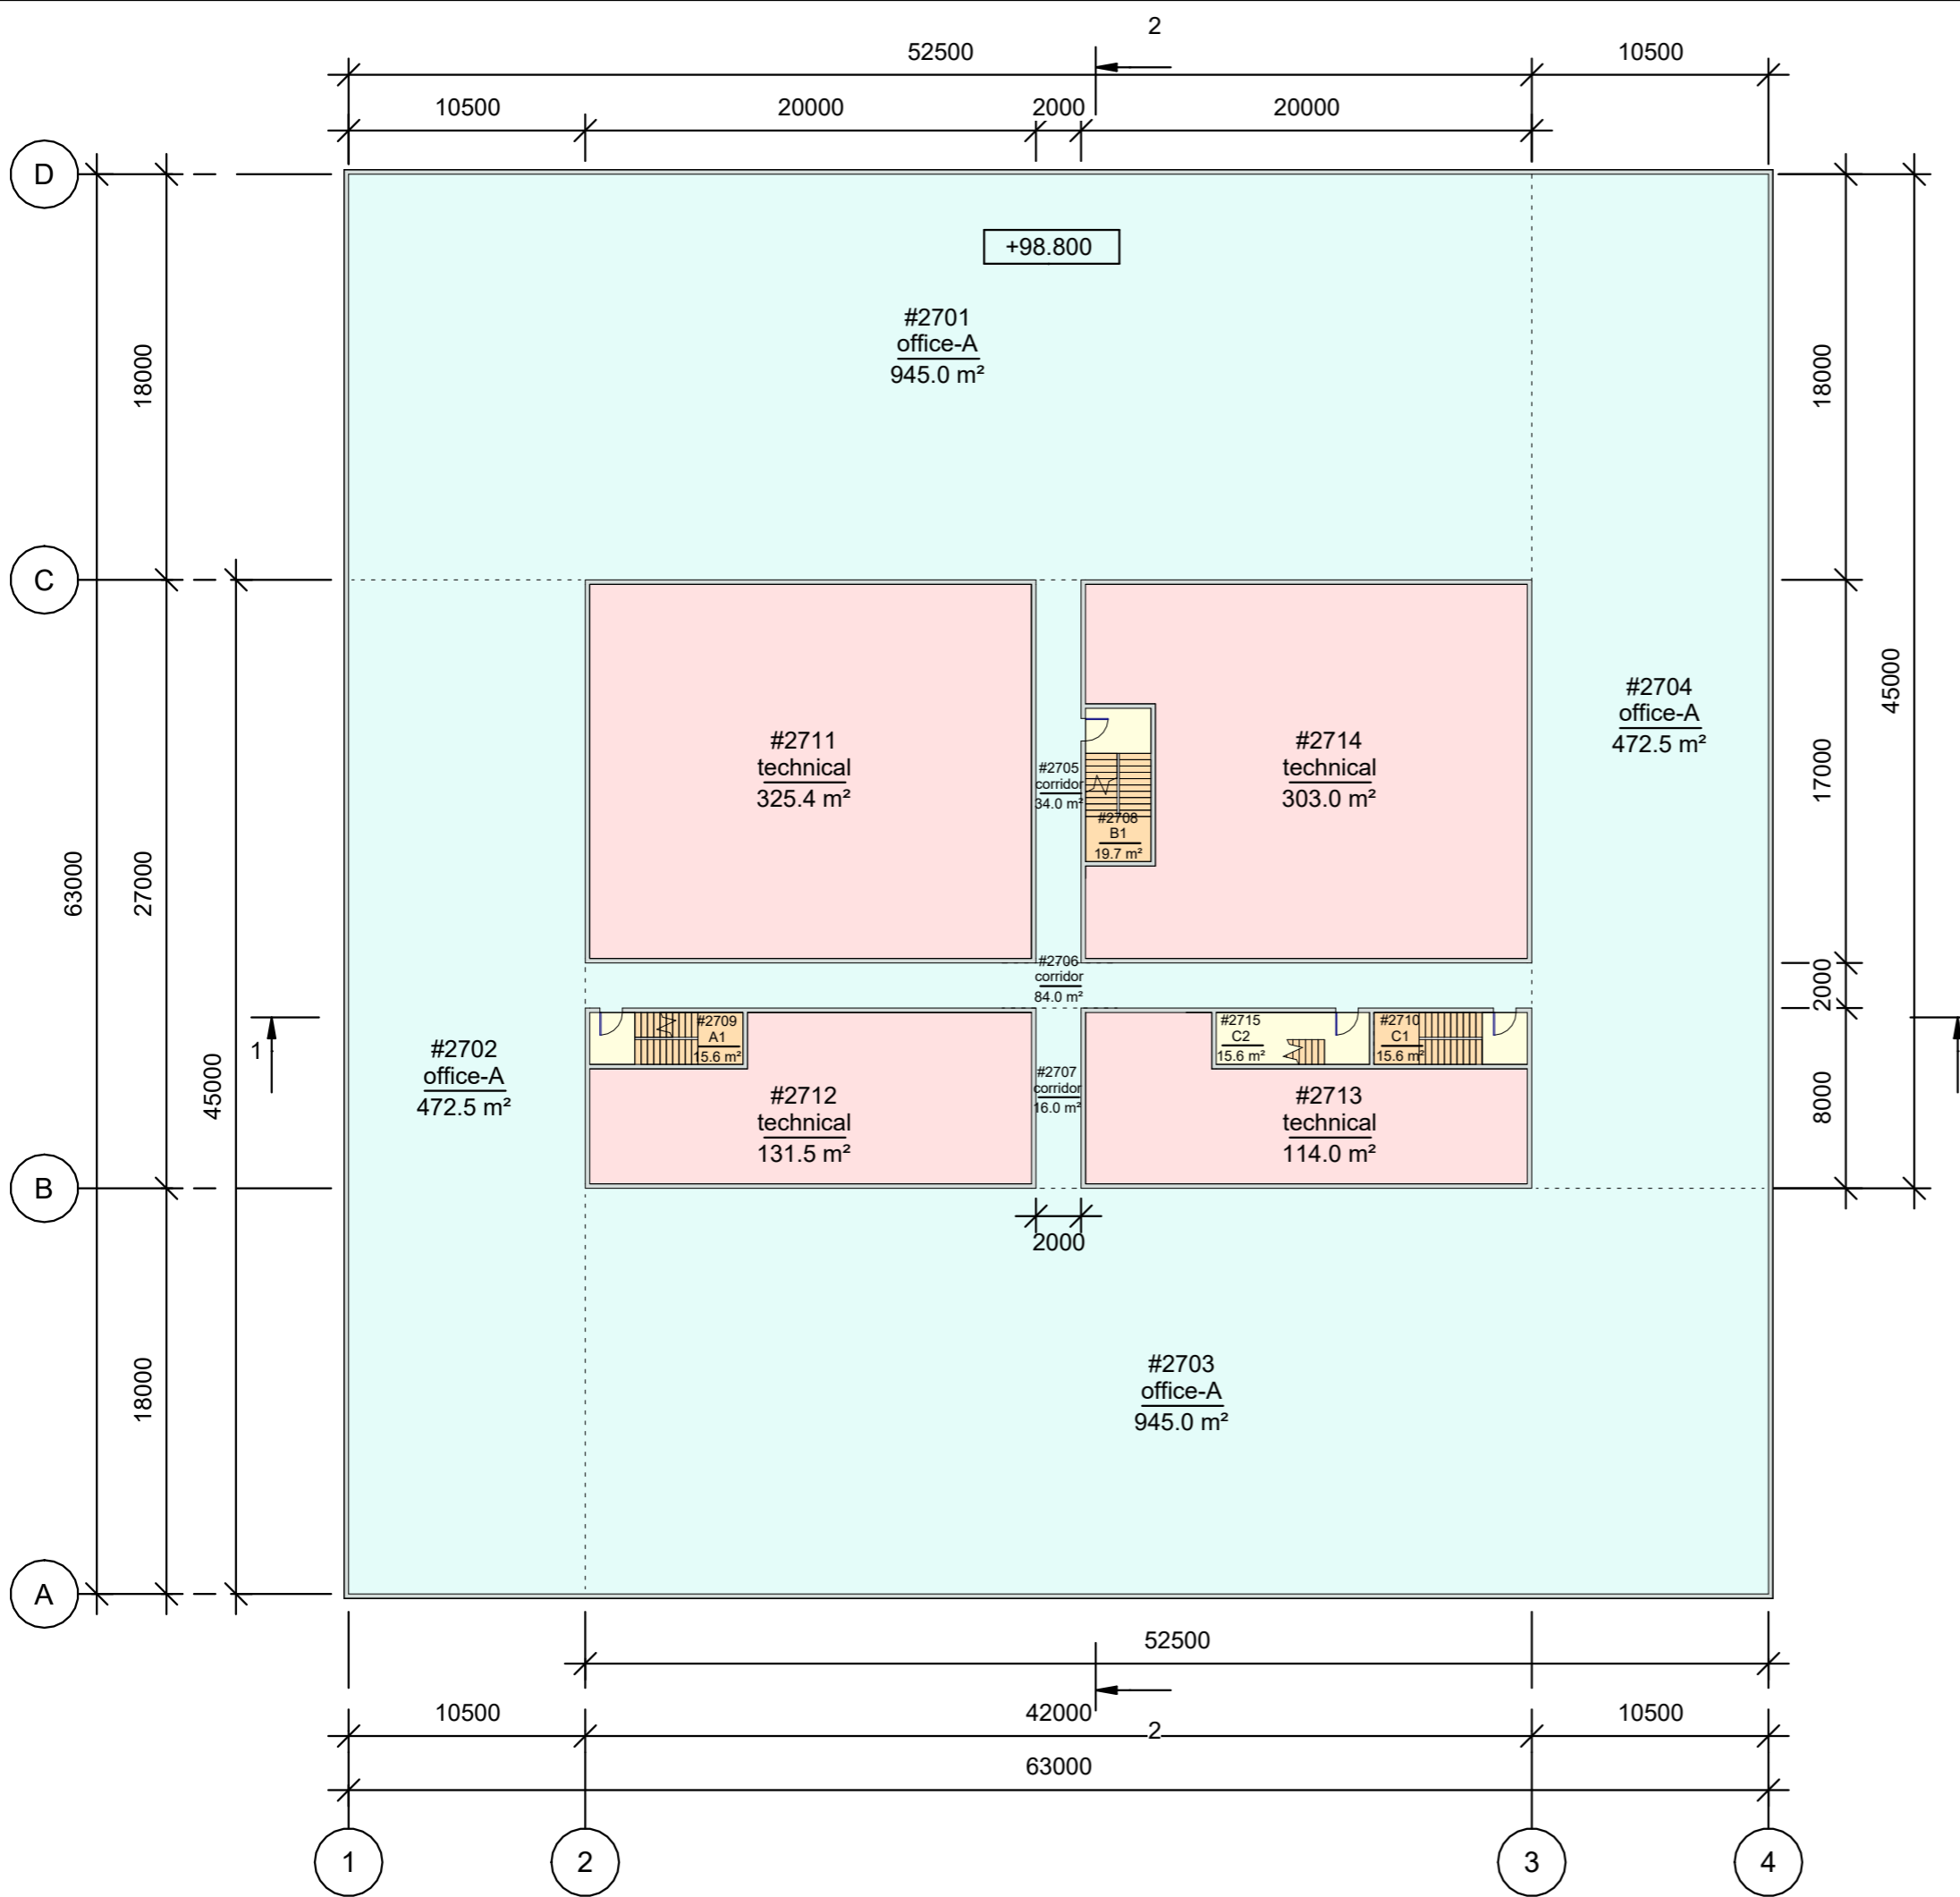


Room schedule_level 27		
Number	Name	Comments
#2701	office-A	
#2702	office-A	
#2703	office-A	
#2704	office-A	
#2705	corridor	
#2706	corridor	
#2707	corridor	
#2708	B1	
#2709	A1	
#2710	C1	
#2711	technical	
#2712	technical	
#2713	technical	
#2714	technical	
#2715	C2	

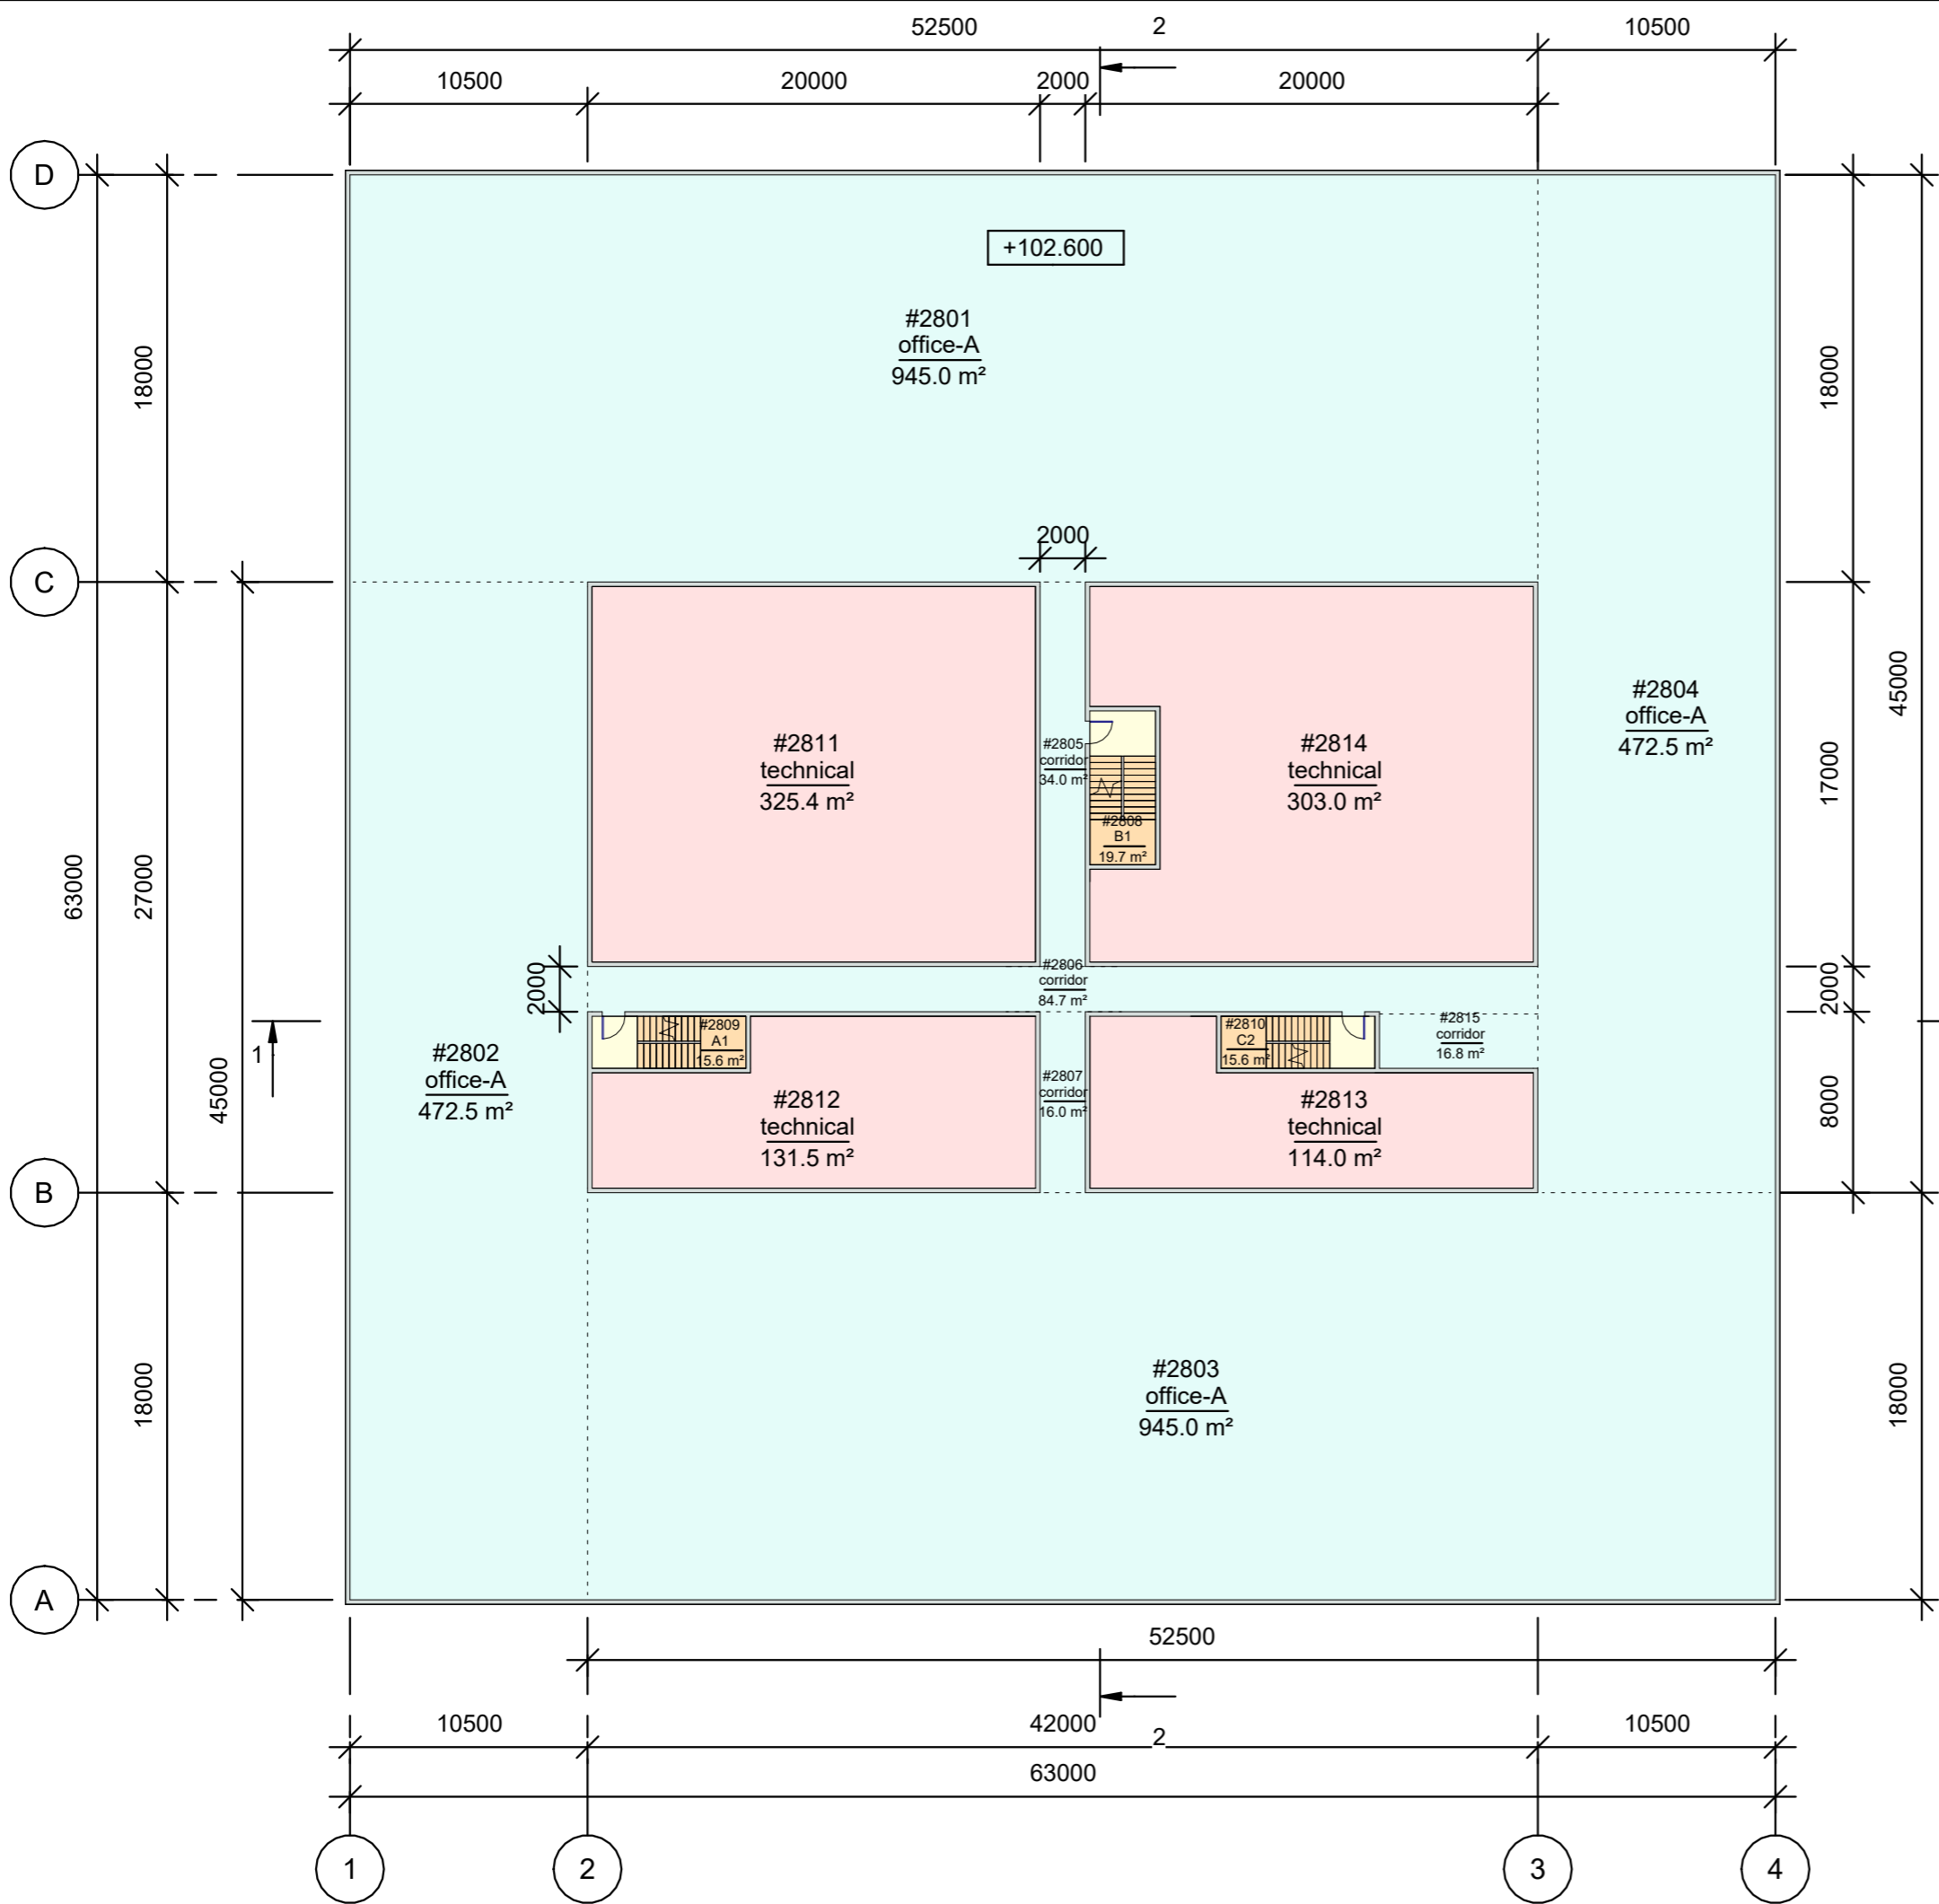


Room schedule_level 28		
Number	Name	Comments
#2801	office-A	
#2802	office-A	
#2803	office-A	
#2804	office-A	
#2805	corridor	
#2806	corridor	
#2807	corridor	
#2808	B1	
#2809	A1	
#2810	C2	
#2811	technical	
#2812	technical	
#2813	technical	
#2814	technical	
#2815	corridor	

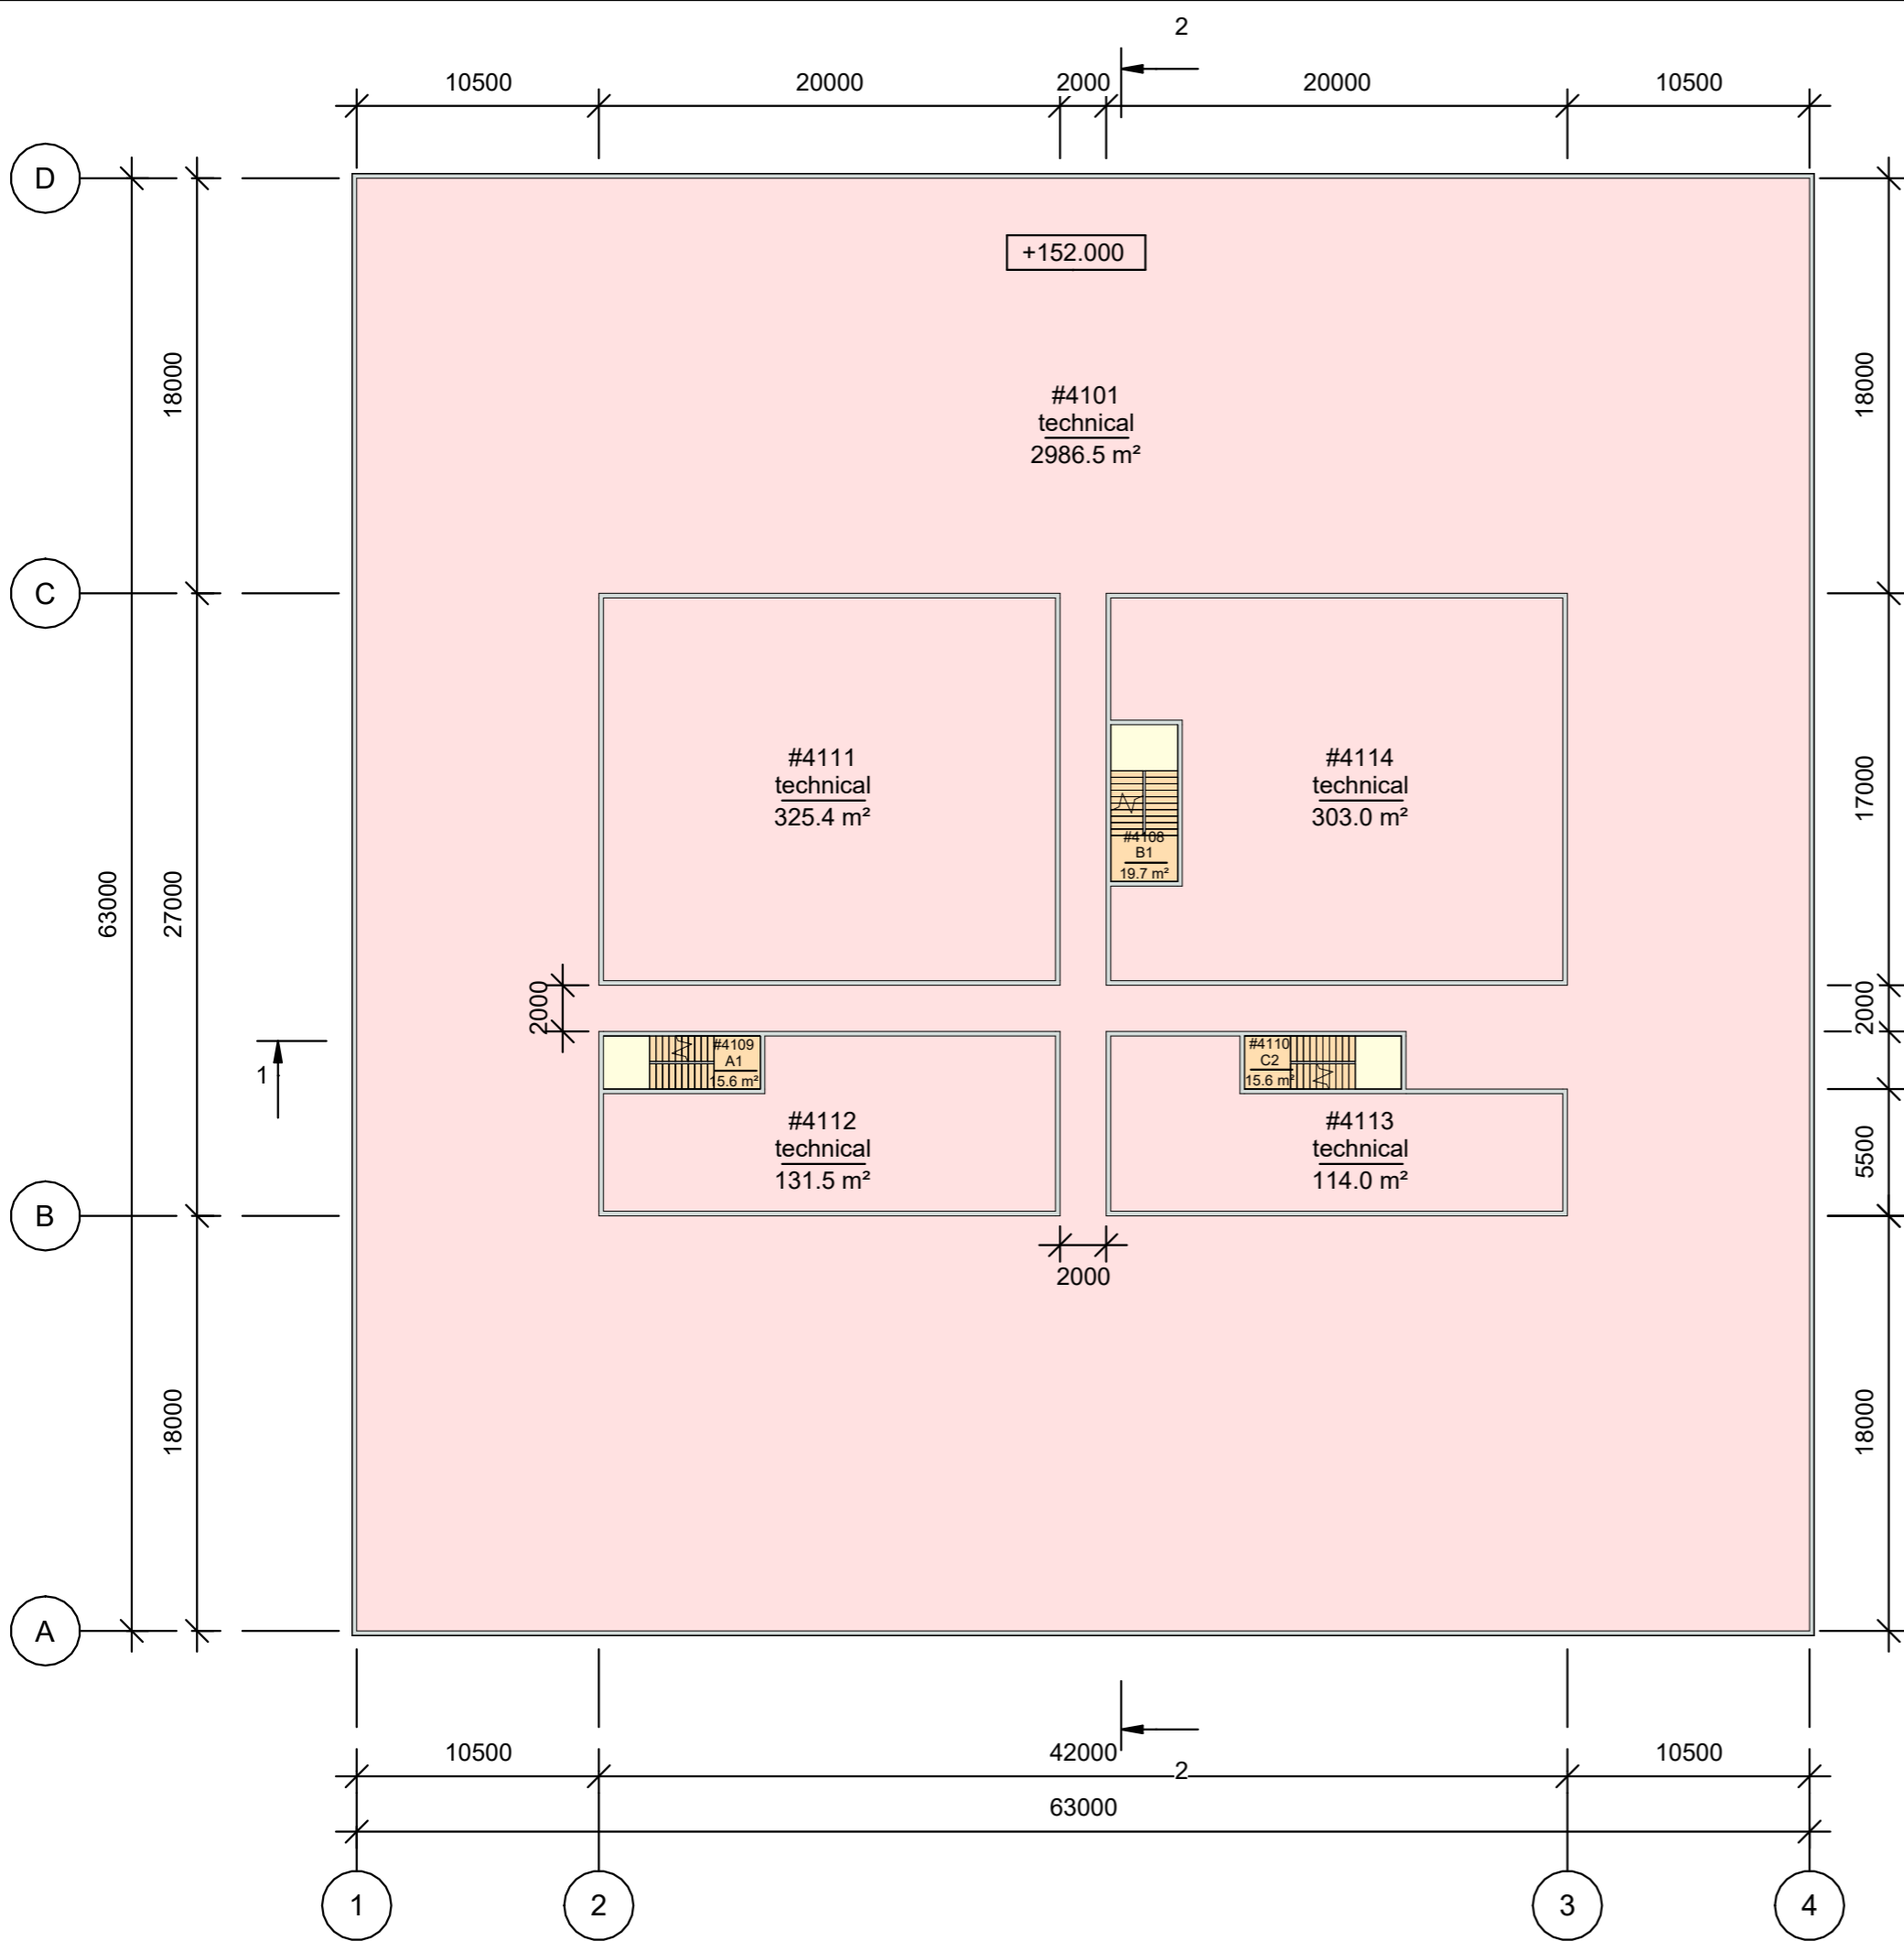


Room schedule_level 41		
Number	Name	Comments
#4101	technical	
#4108	B1	
#4109	A1	
#4110	C2	
#4111	technical	
#4112	technical	
#4113	technical	
#4114	technical	

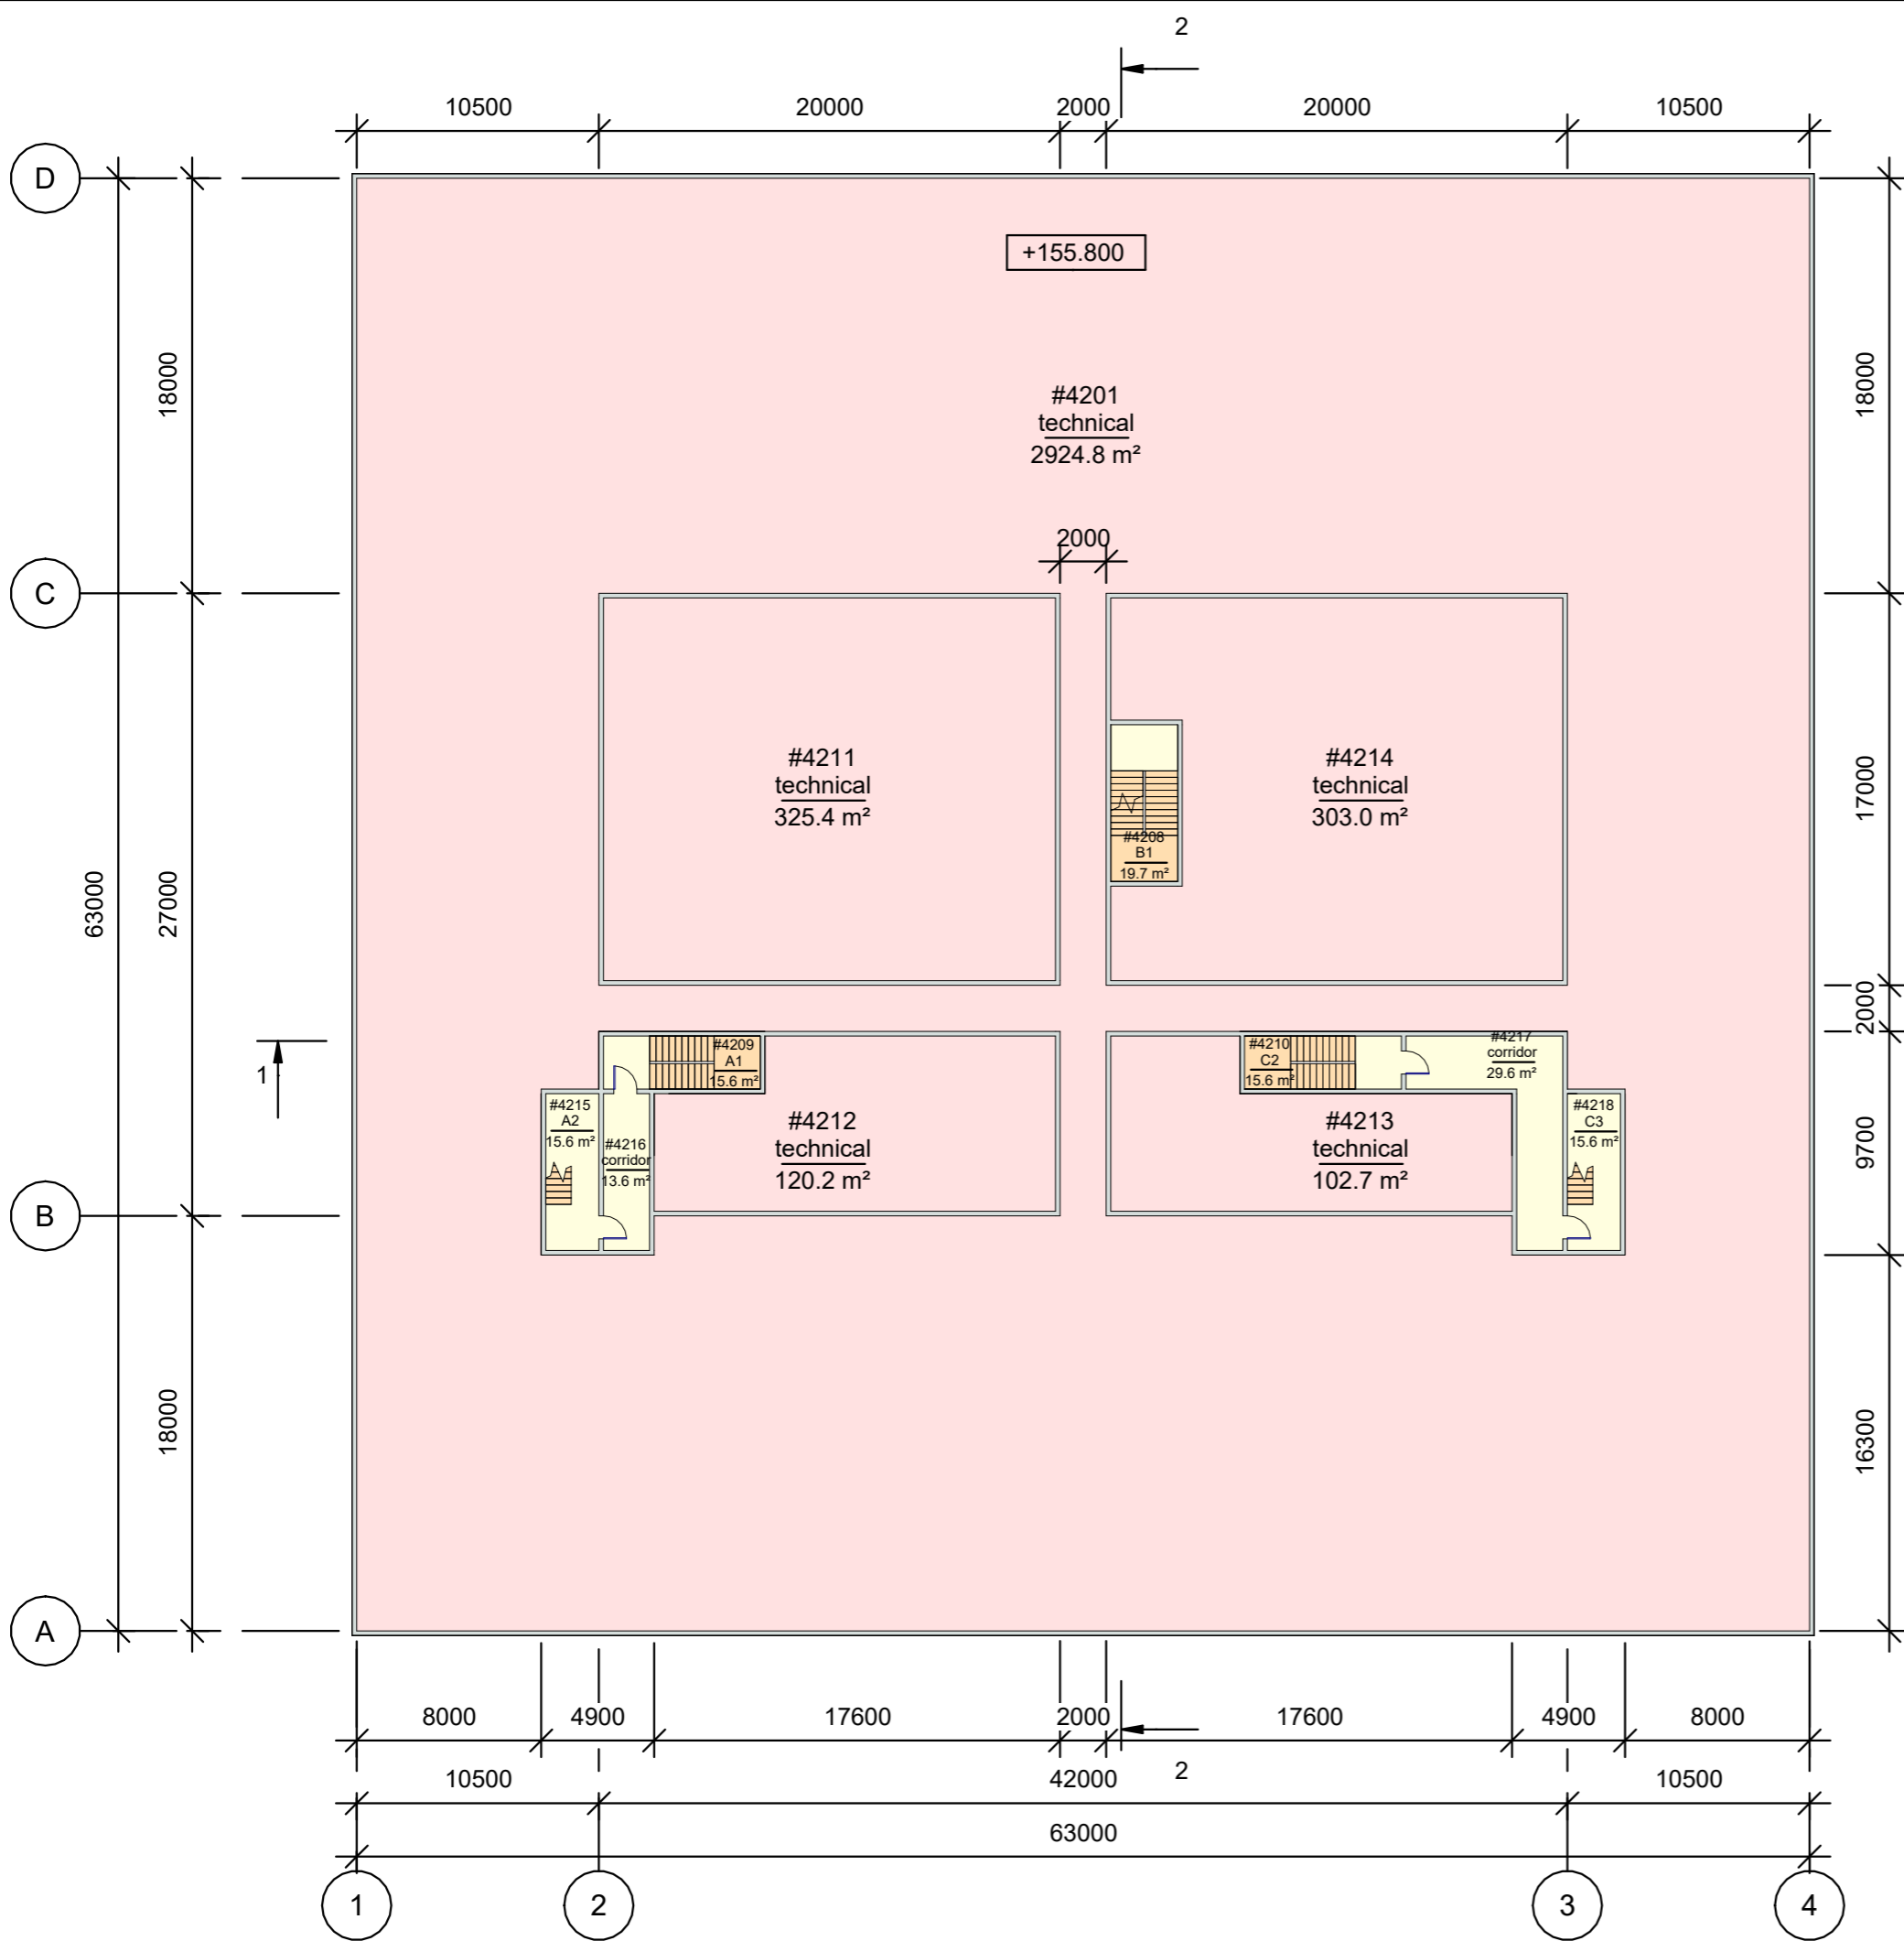


Room schedule_level 42		
Number	Name	Comments
#4201	technical	
#4208	B1	
#4209	A1	
#4210	C2	
#4211	technical	
#4212	technical	
#4213	technical	
#4214	technical	
#4215	A2	
#4216	corridor	
#4217	corridor	
#4218	C3	

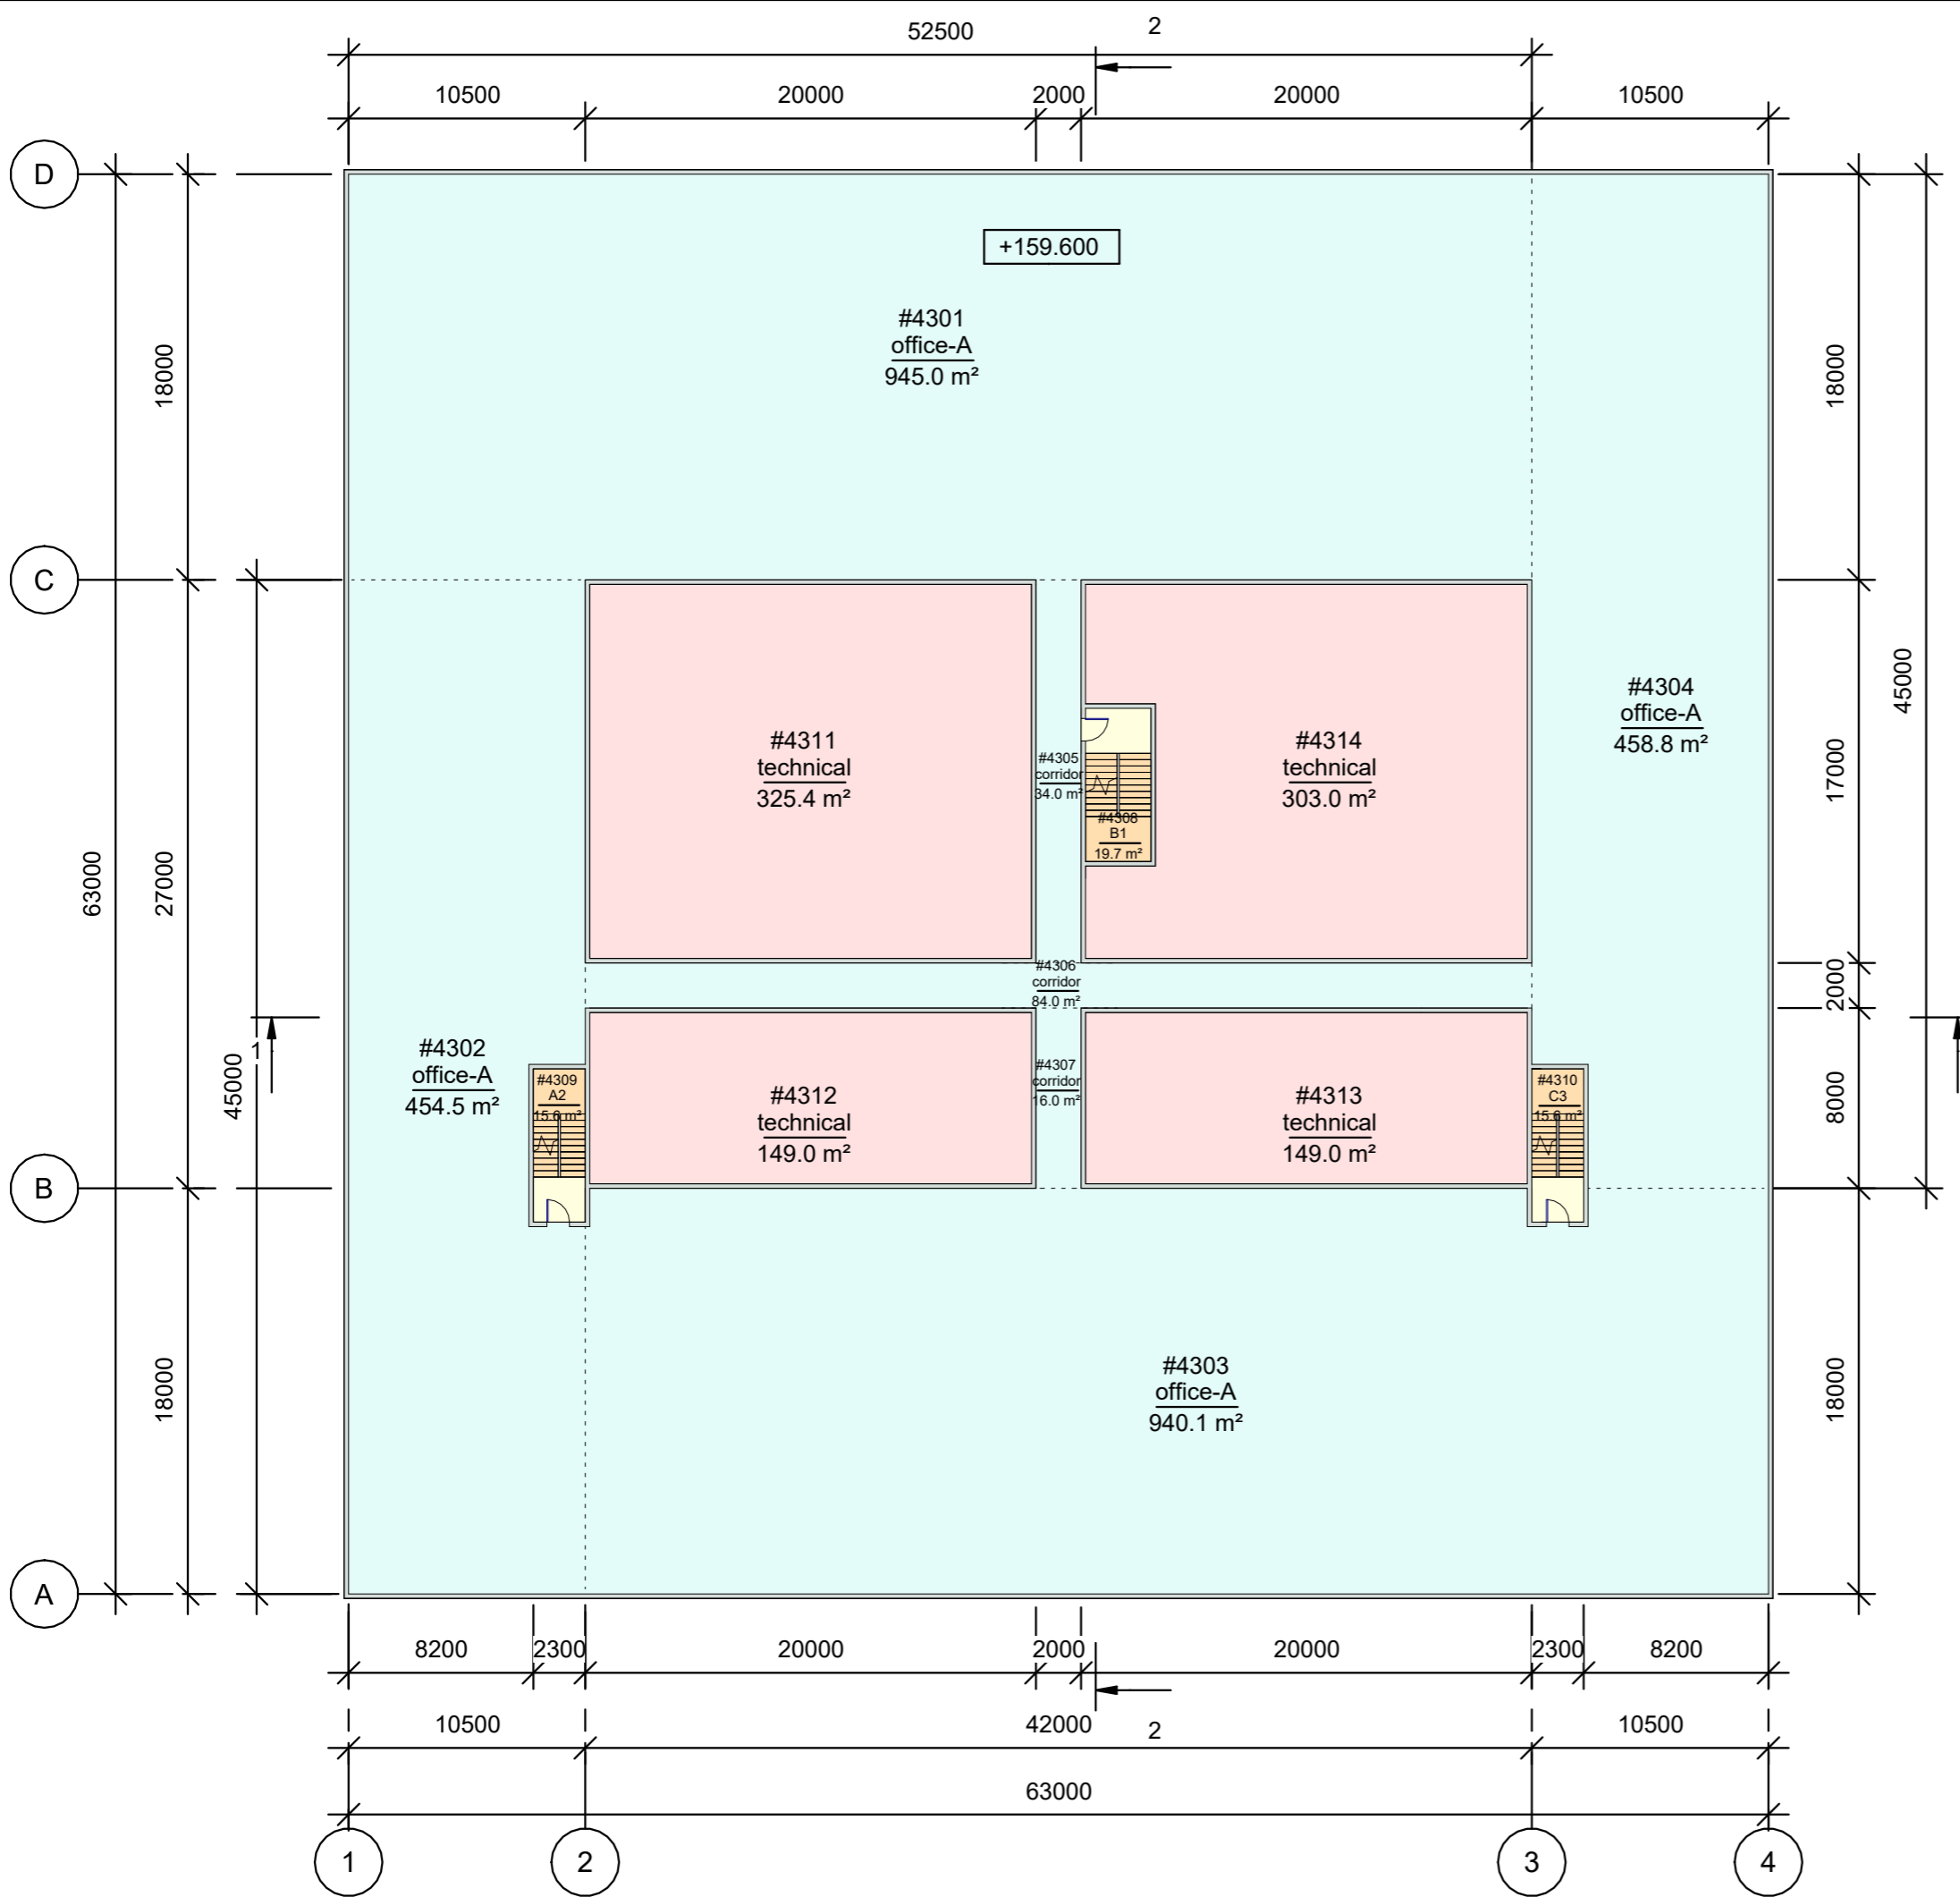


Room schedule_level 43		
Number	Name	Comments
#4301	office-A	
#4302	office-A	
#4303	office-A	
#4304	office-A	
#4305	corridor	
#4306	corridor	
#4307	corridor	
#4308	B1	
#4309	A2	
#4310	C3	
#4311	technical	
#4312	technical	
#4313	technical	
#4314	technical	

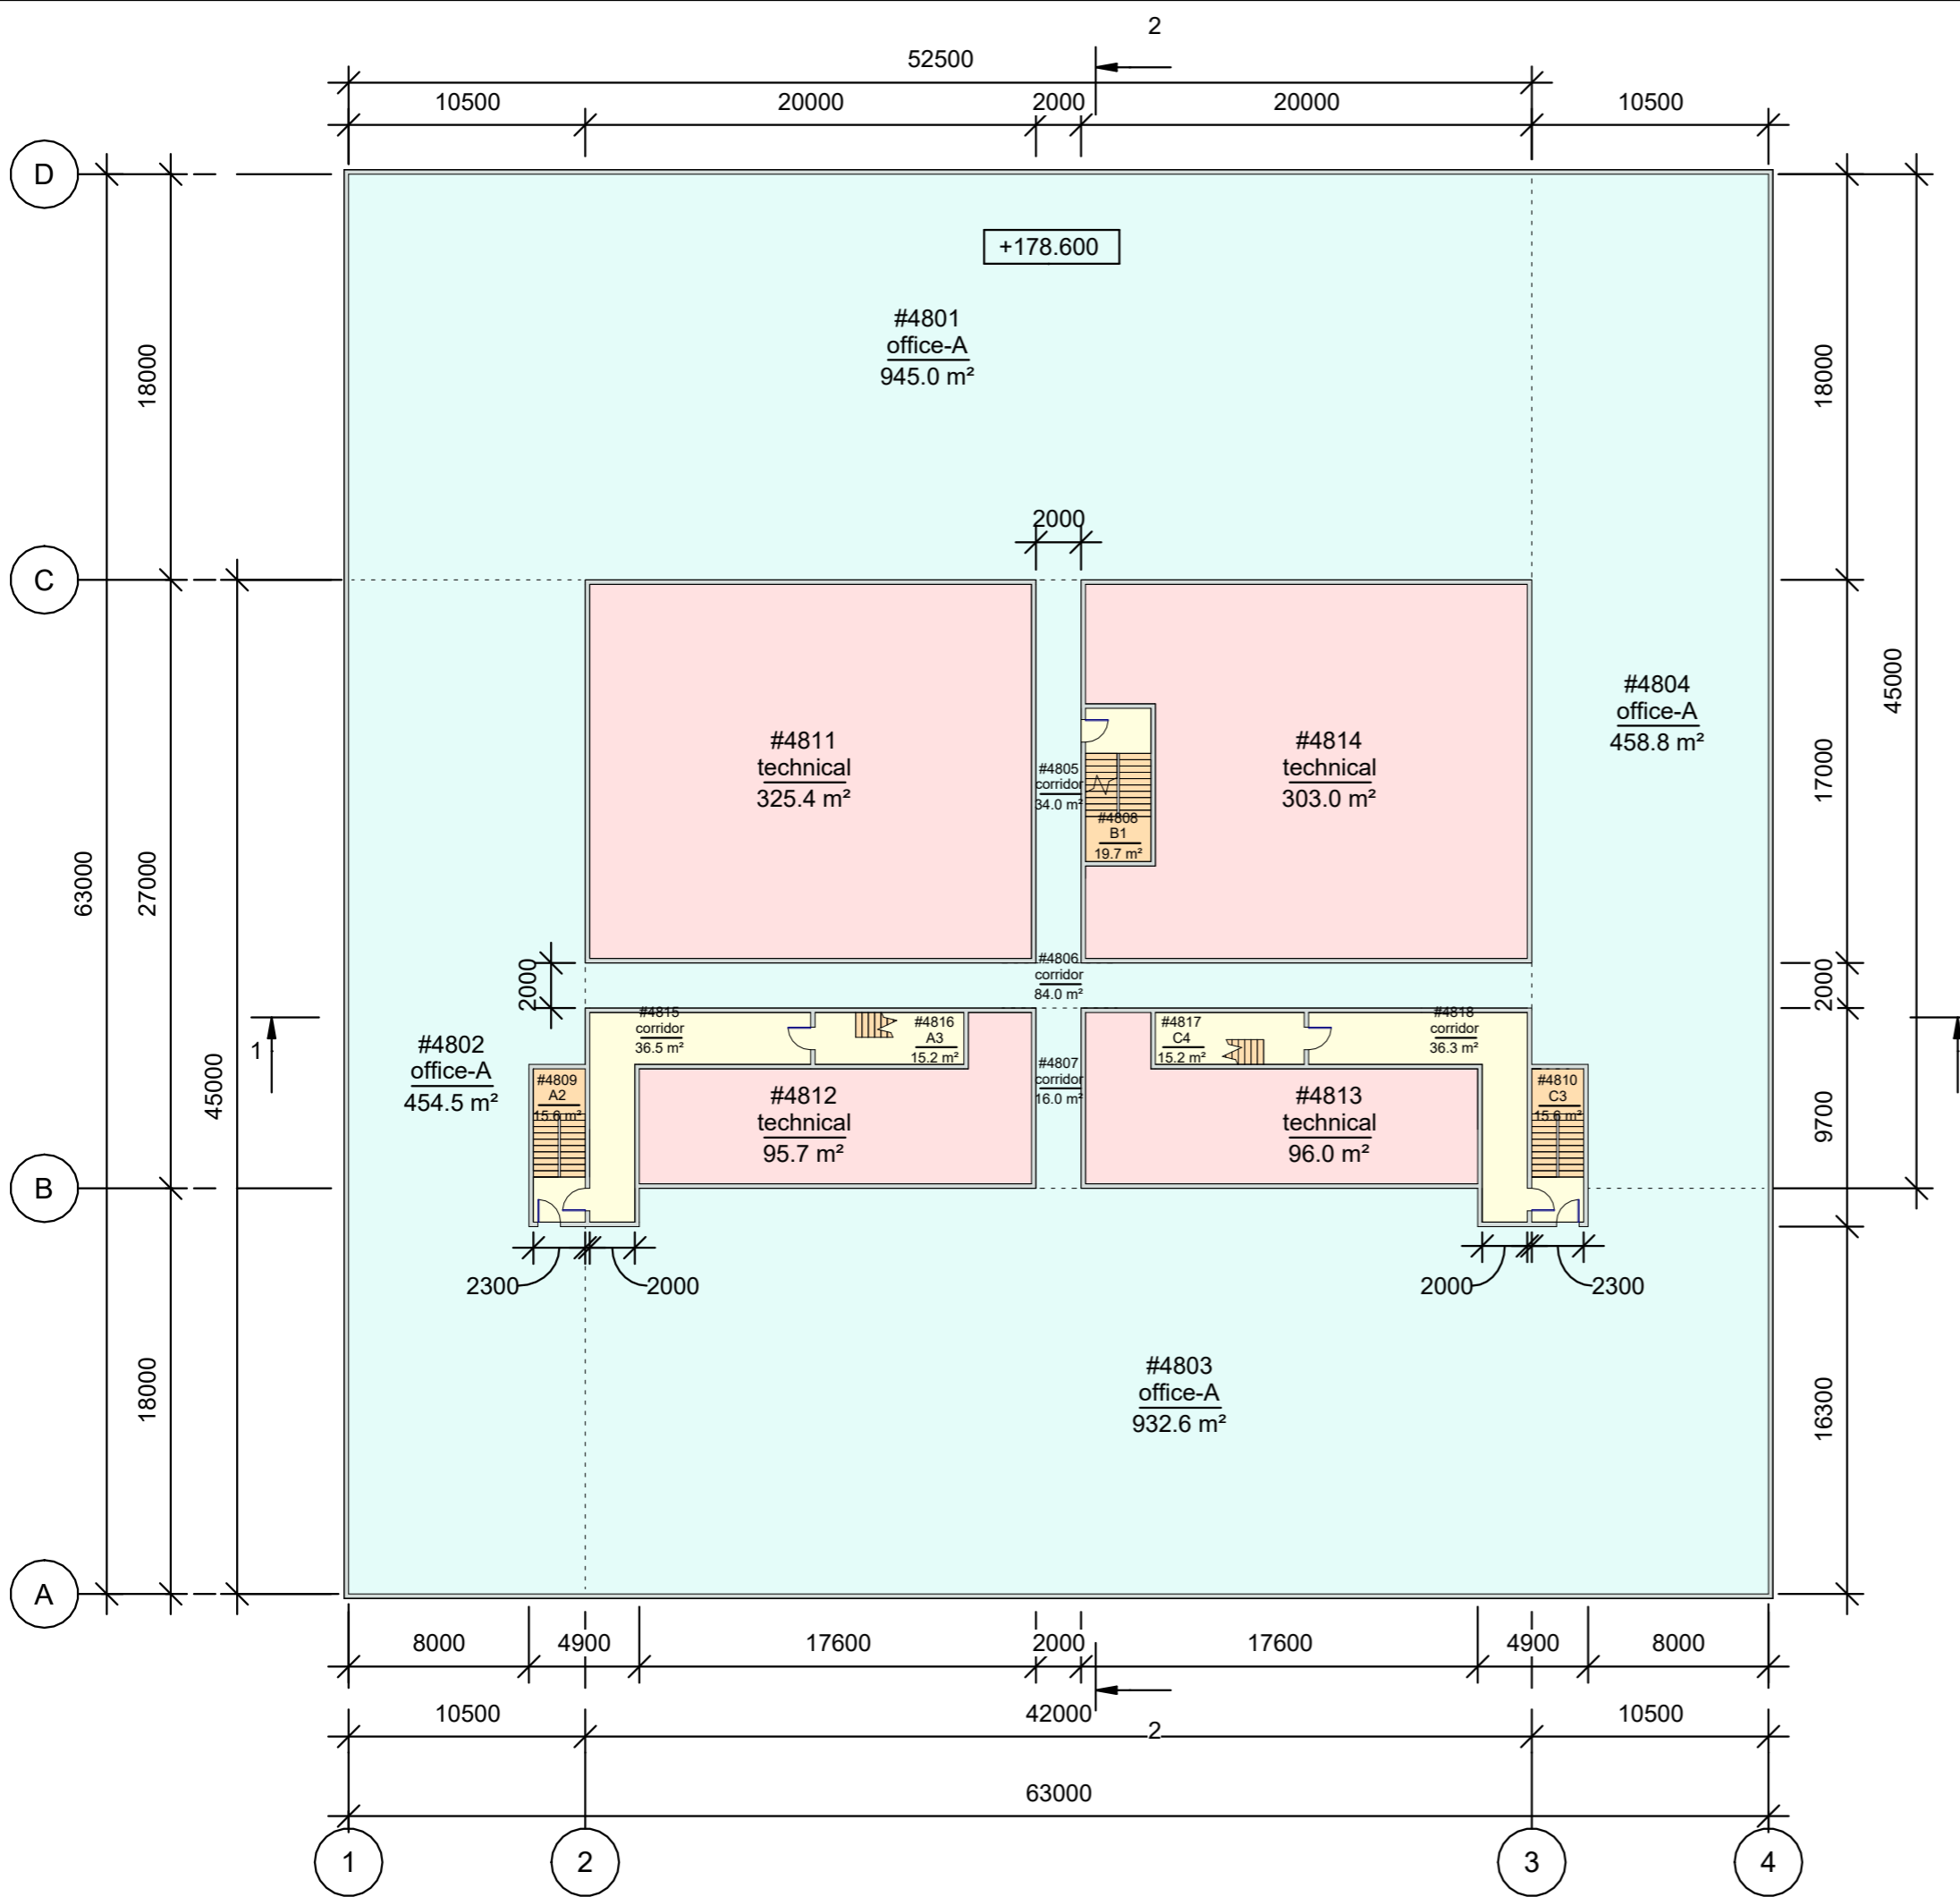


Room schedule_level 48		
Number	Name	Comments
#4801	office-A	
#4802	office-A	
#4803	office-A	
#4804	office-A	
#4805	corridor	
#4806	corridor	
#4807	corridor	
#4808	B1	
#4809	A2	
#4810	C3	
#4811	technical	
#4812	technical	
#4813	technical	
#4814	technical	
#4815	corridor	
#4816	A3	
#4817	C4	
#4818	corridor	

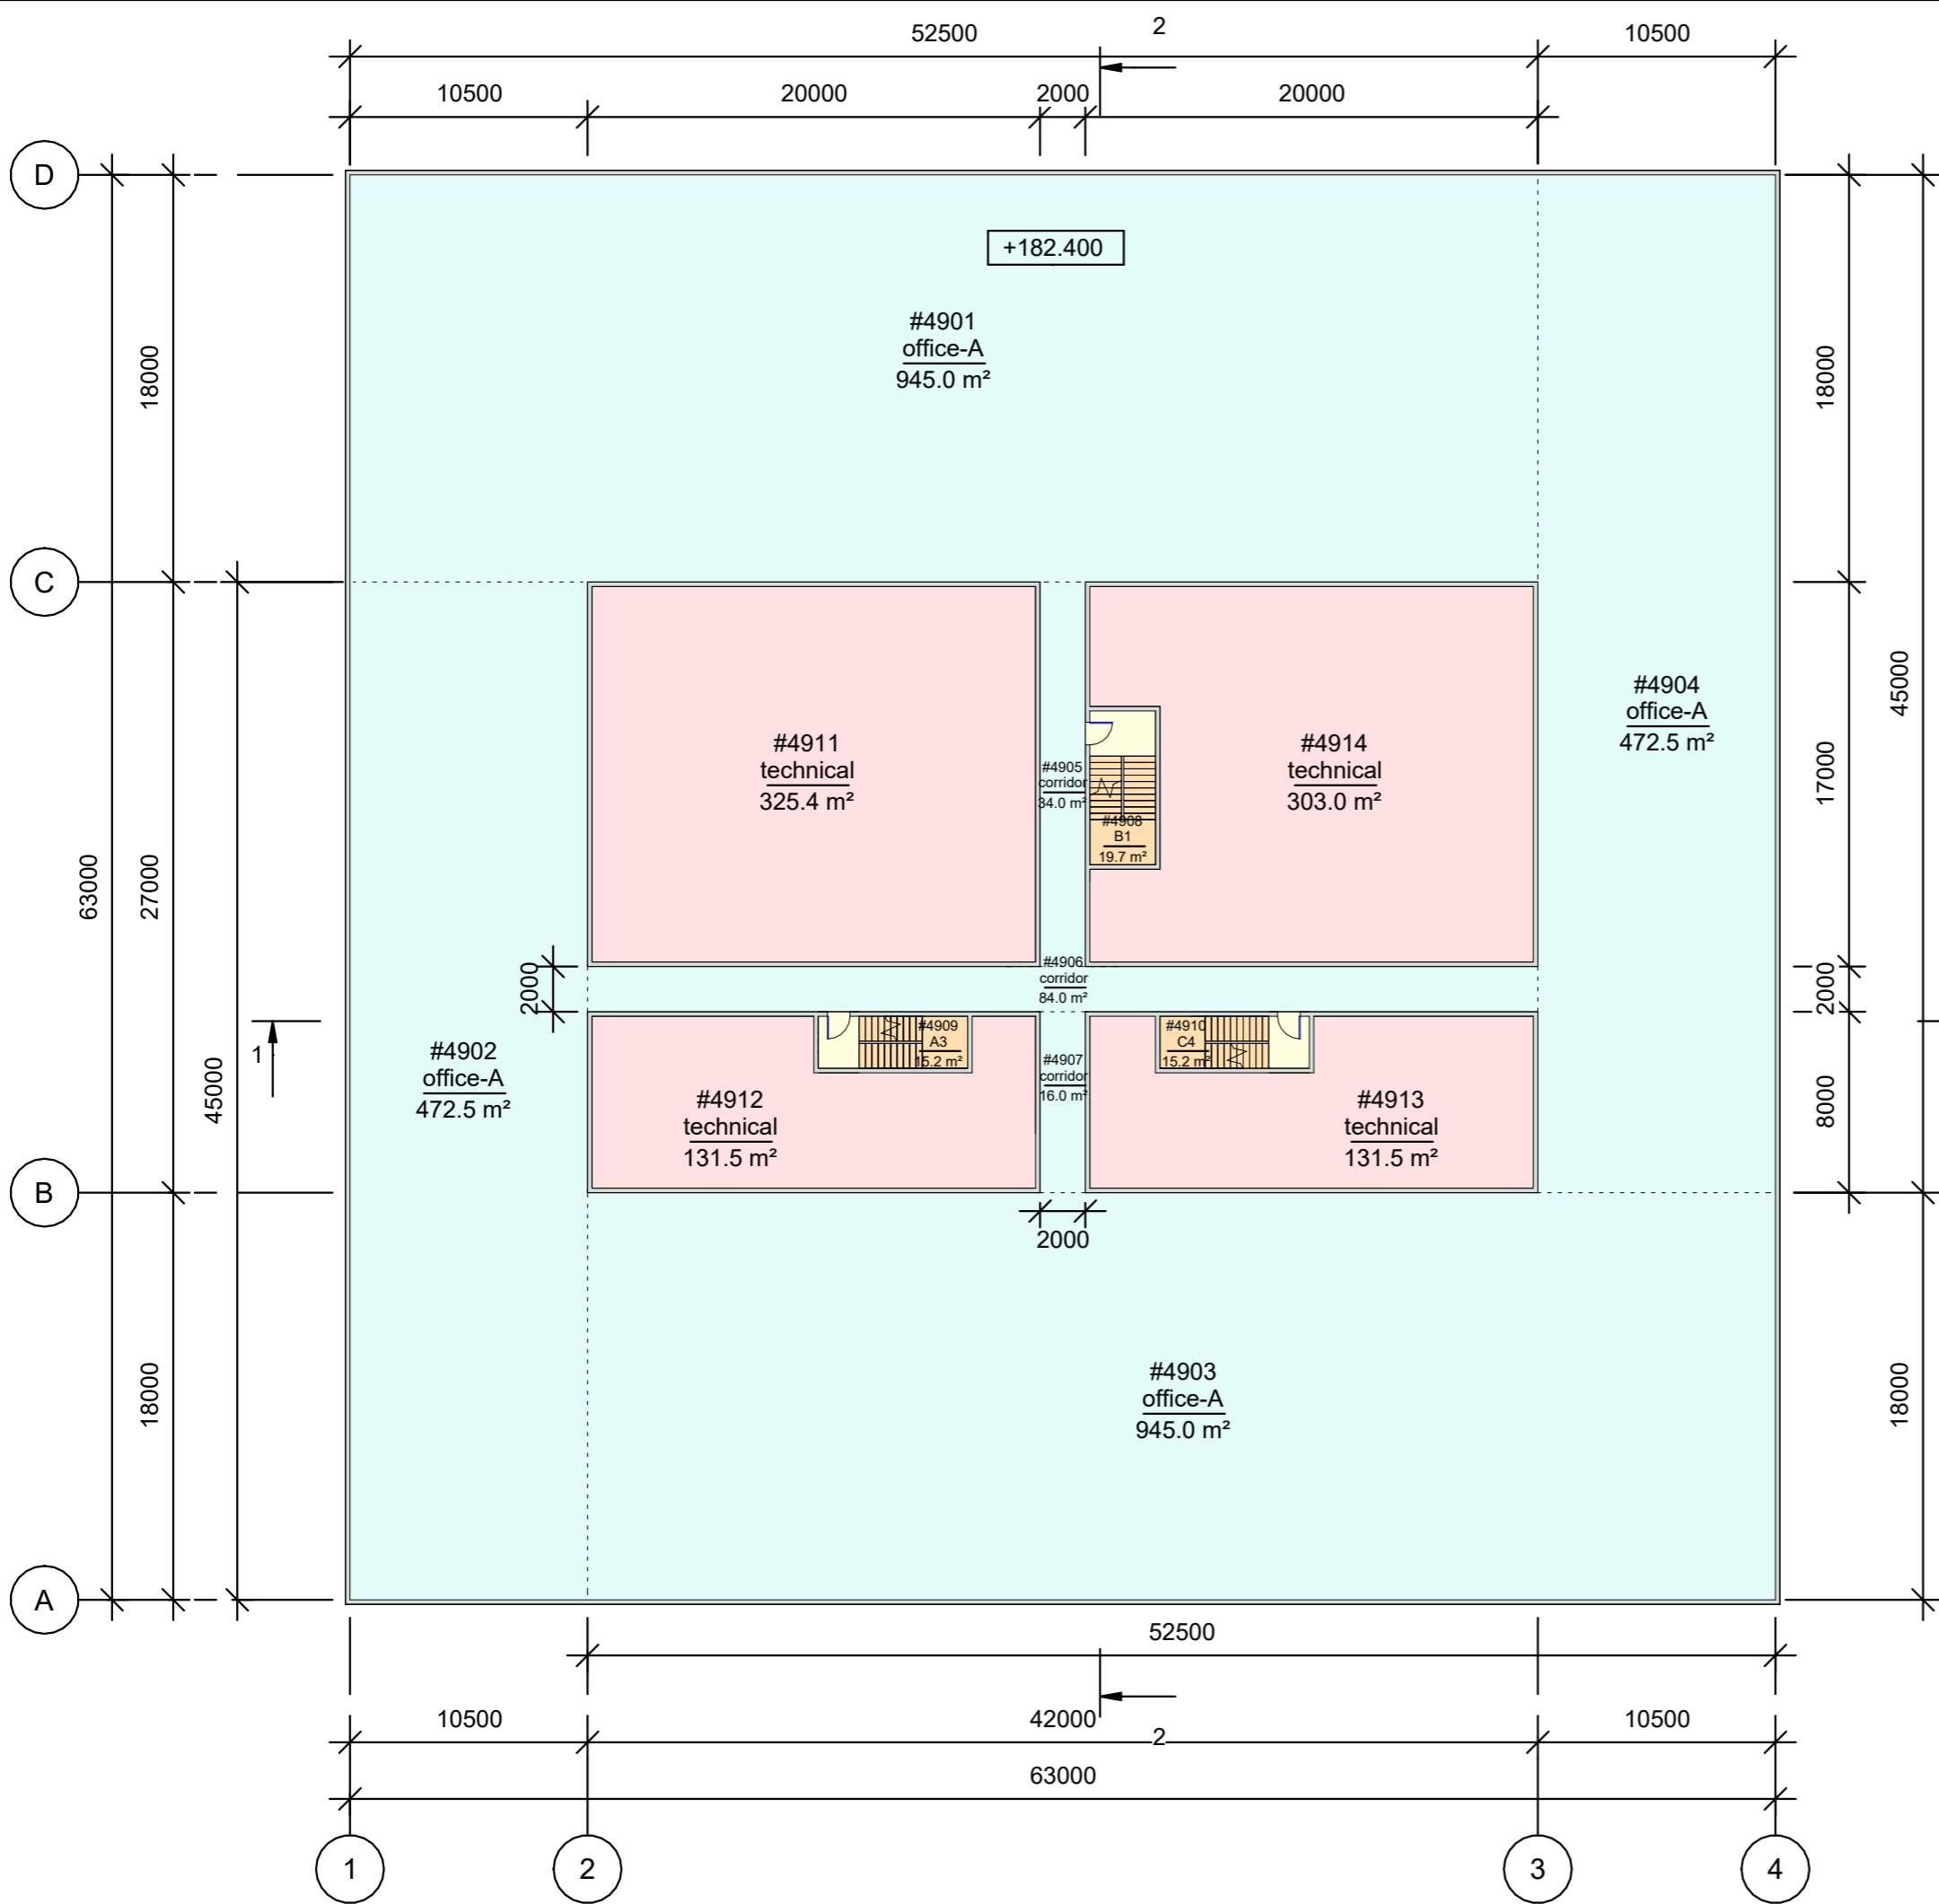


Room schedule_level 49		
Number	Name	Comments
#4901	office-A	
#4902	office-A	
#4903	office-A	
#4904	office-A	
#4905	corridor	
#4906	corridor	
#4907	corridor	
#4908	B1	
#4909	A3	
#4910	C4	
#4911	technical	
#4912	technical	
#4913	technical	
#4914	technical	

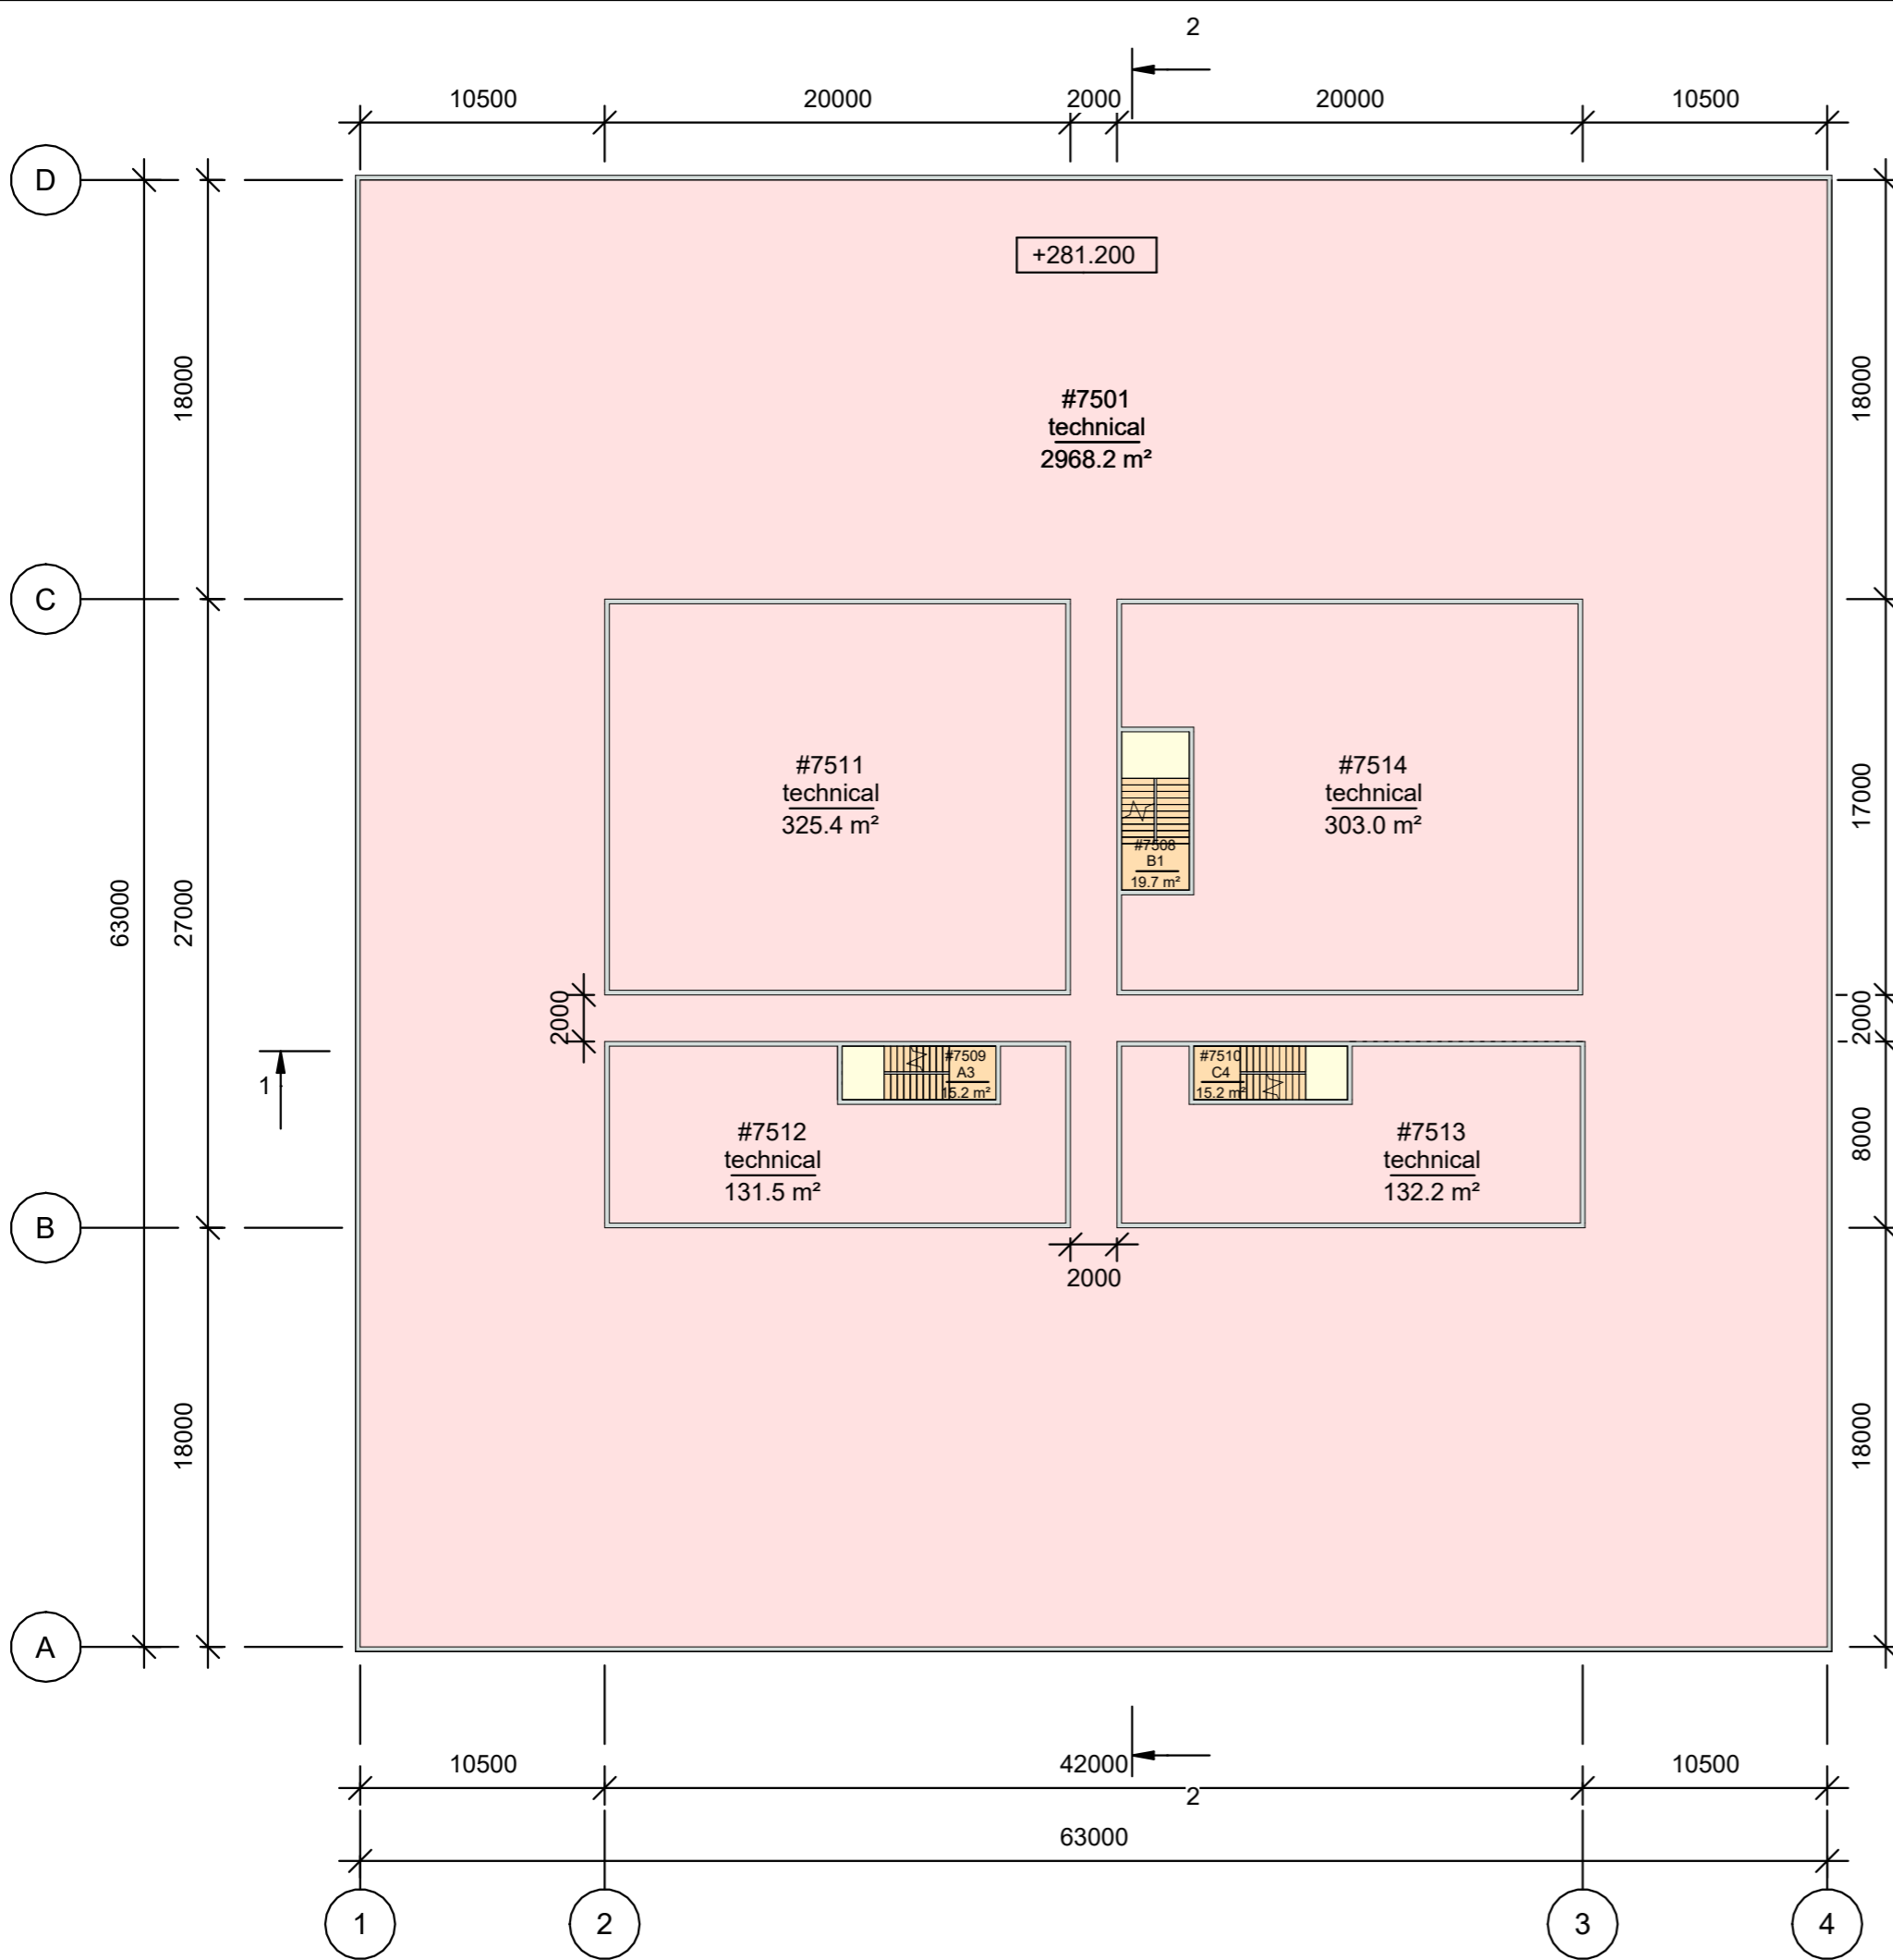


Room schedule_level 75		
Number	Name	Comments
#7501	technical	
#7508	B1	
#7509	A3	
#7510	C4	
#7511	technical	
#7512	technical	
#7513	technical	
#7514	technical	

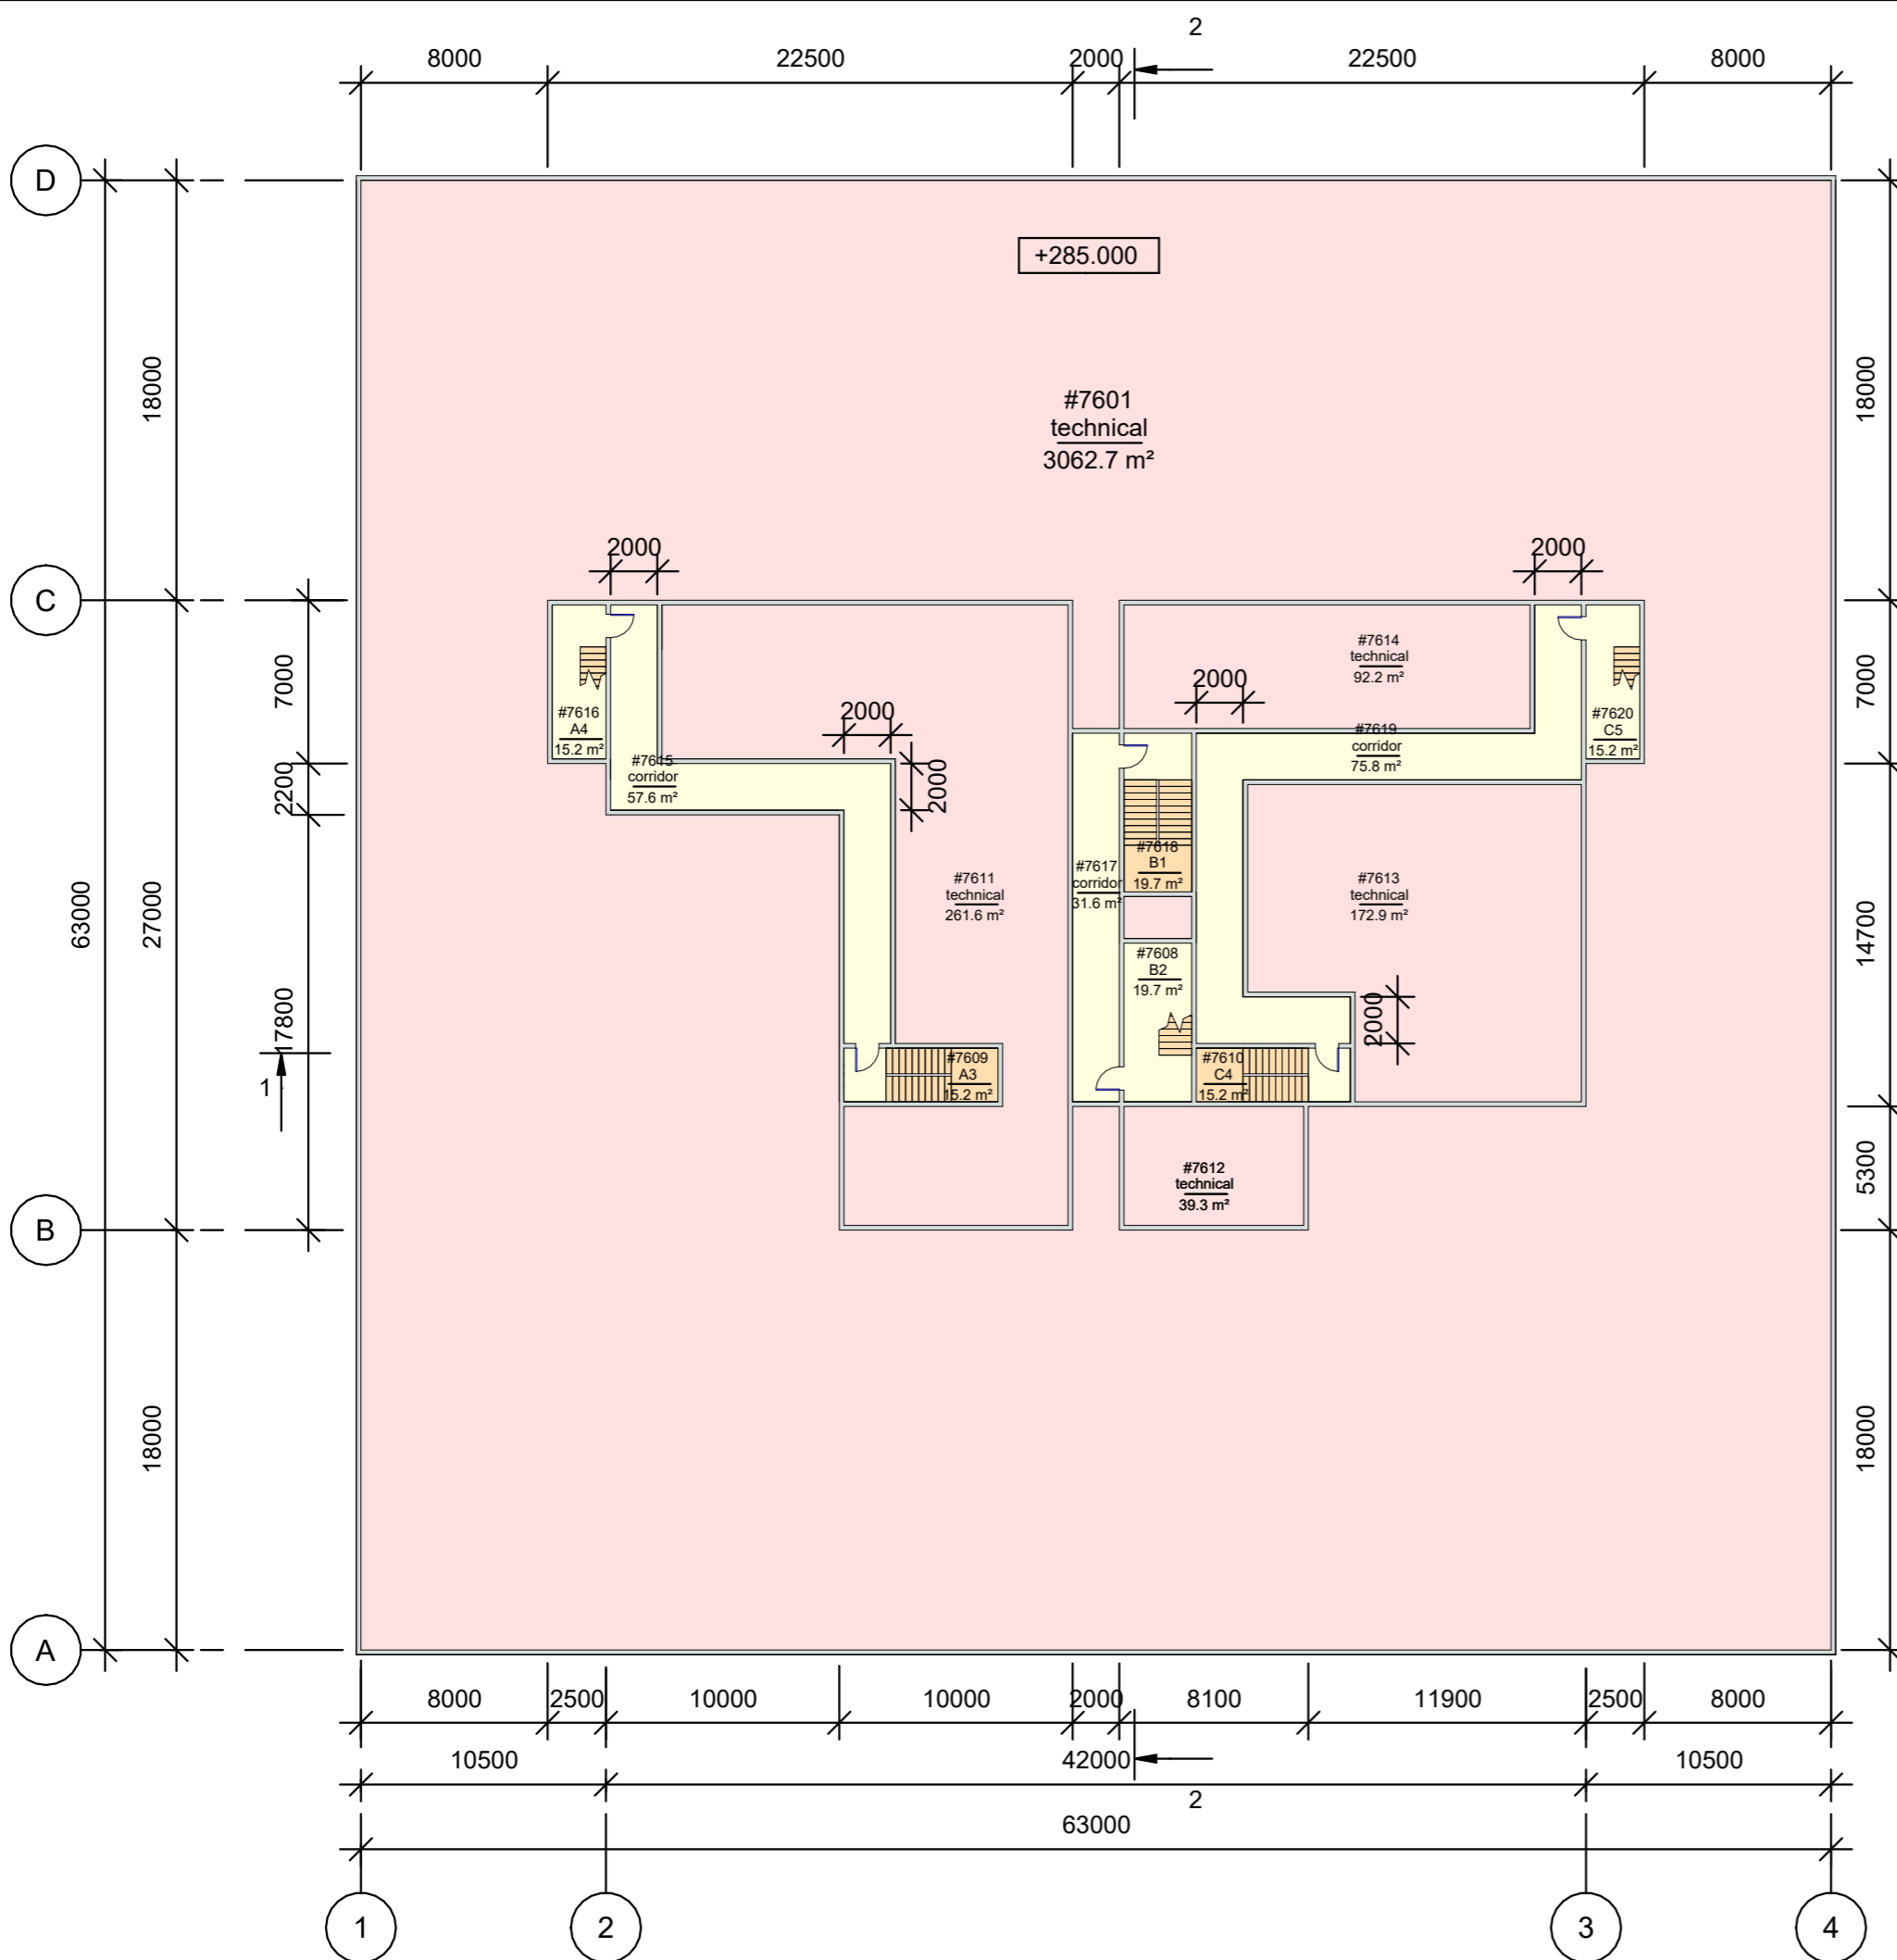


Room schedule_level 76		
Number	Name	Comments
#7601	technical	
#7608	B2	
#7609	A3	
#7610	C4	
#7611	technical	
#7612	technical	
#7613	technical	
#7614	technical	
#7615	corridor	
#7616	A4	
#7617	corridor	
#7618	B1	
#7619	corridor	
#7620	C5	

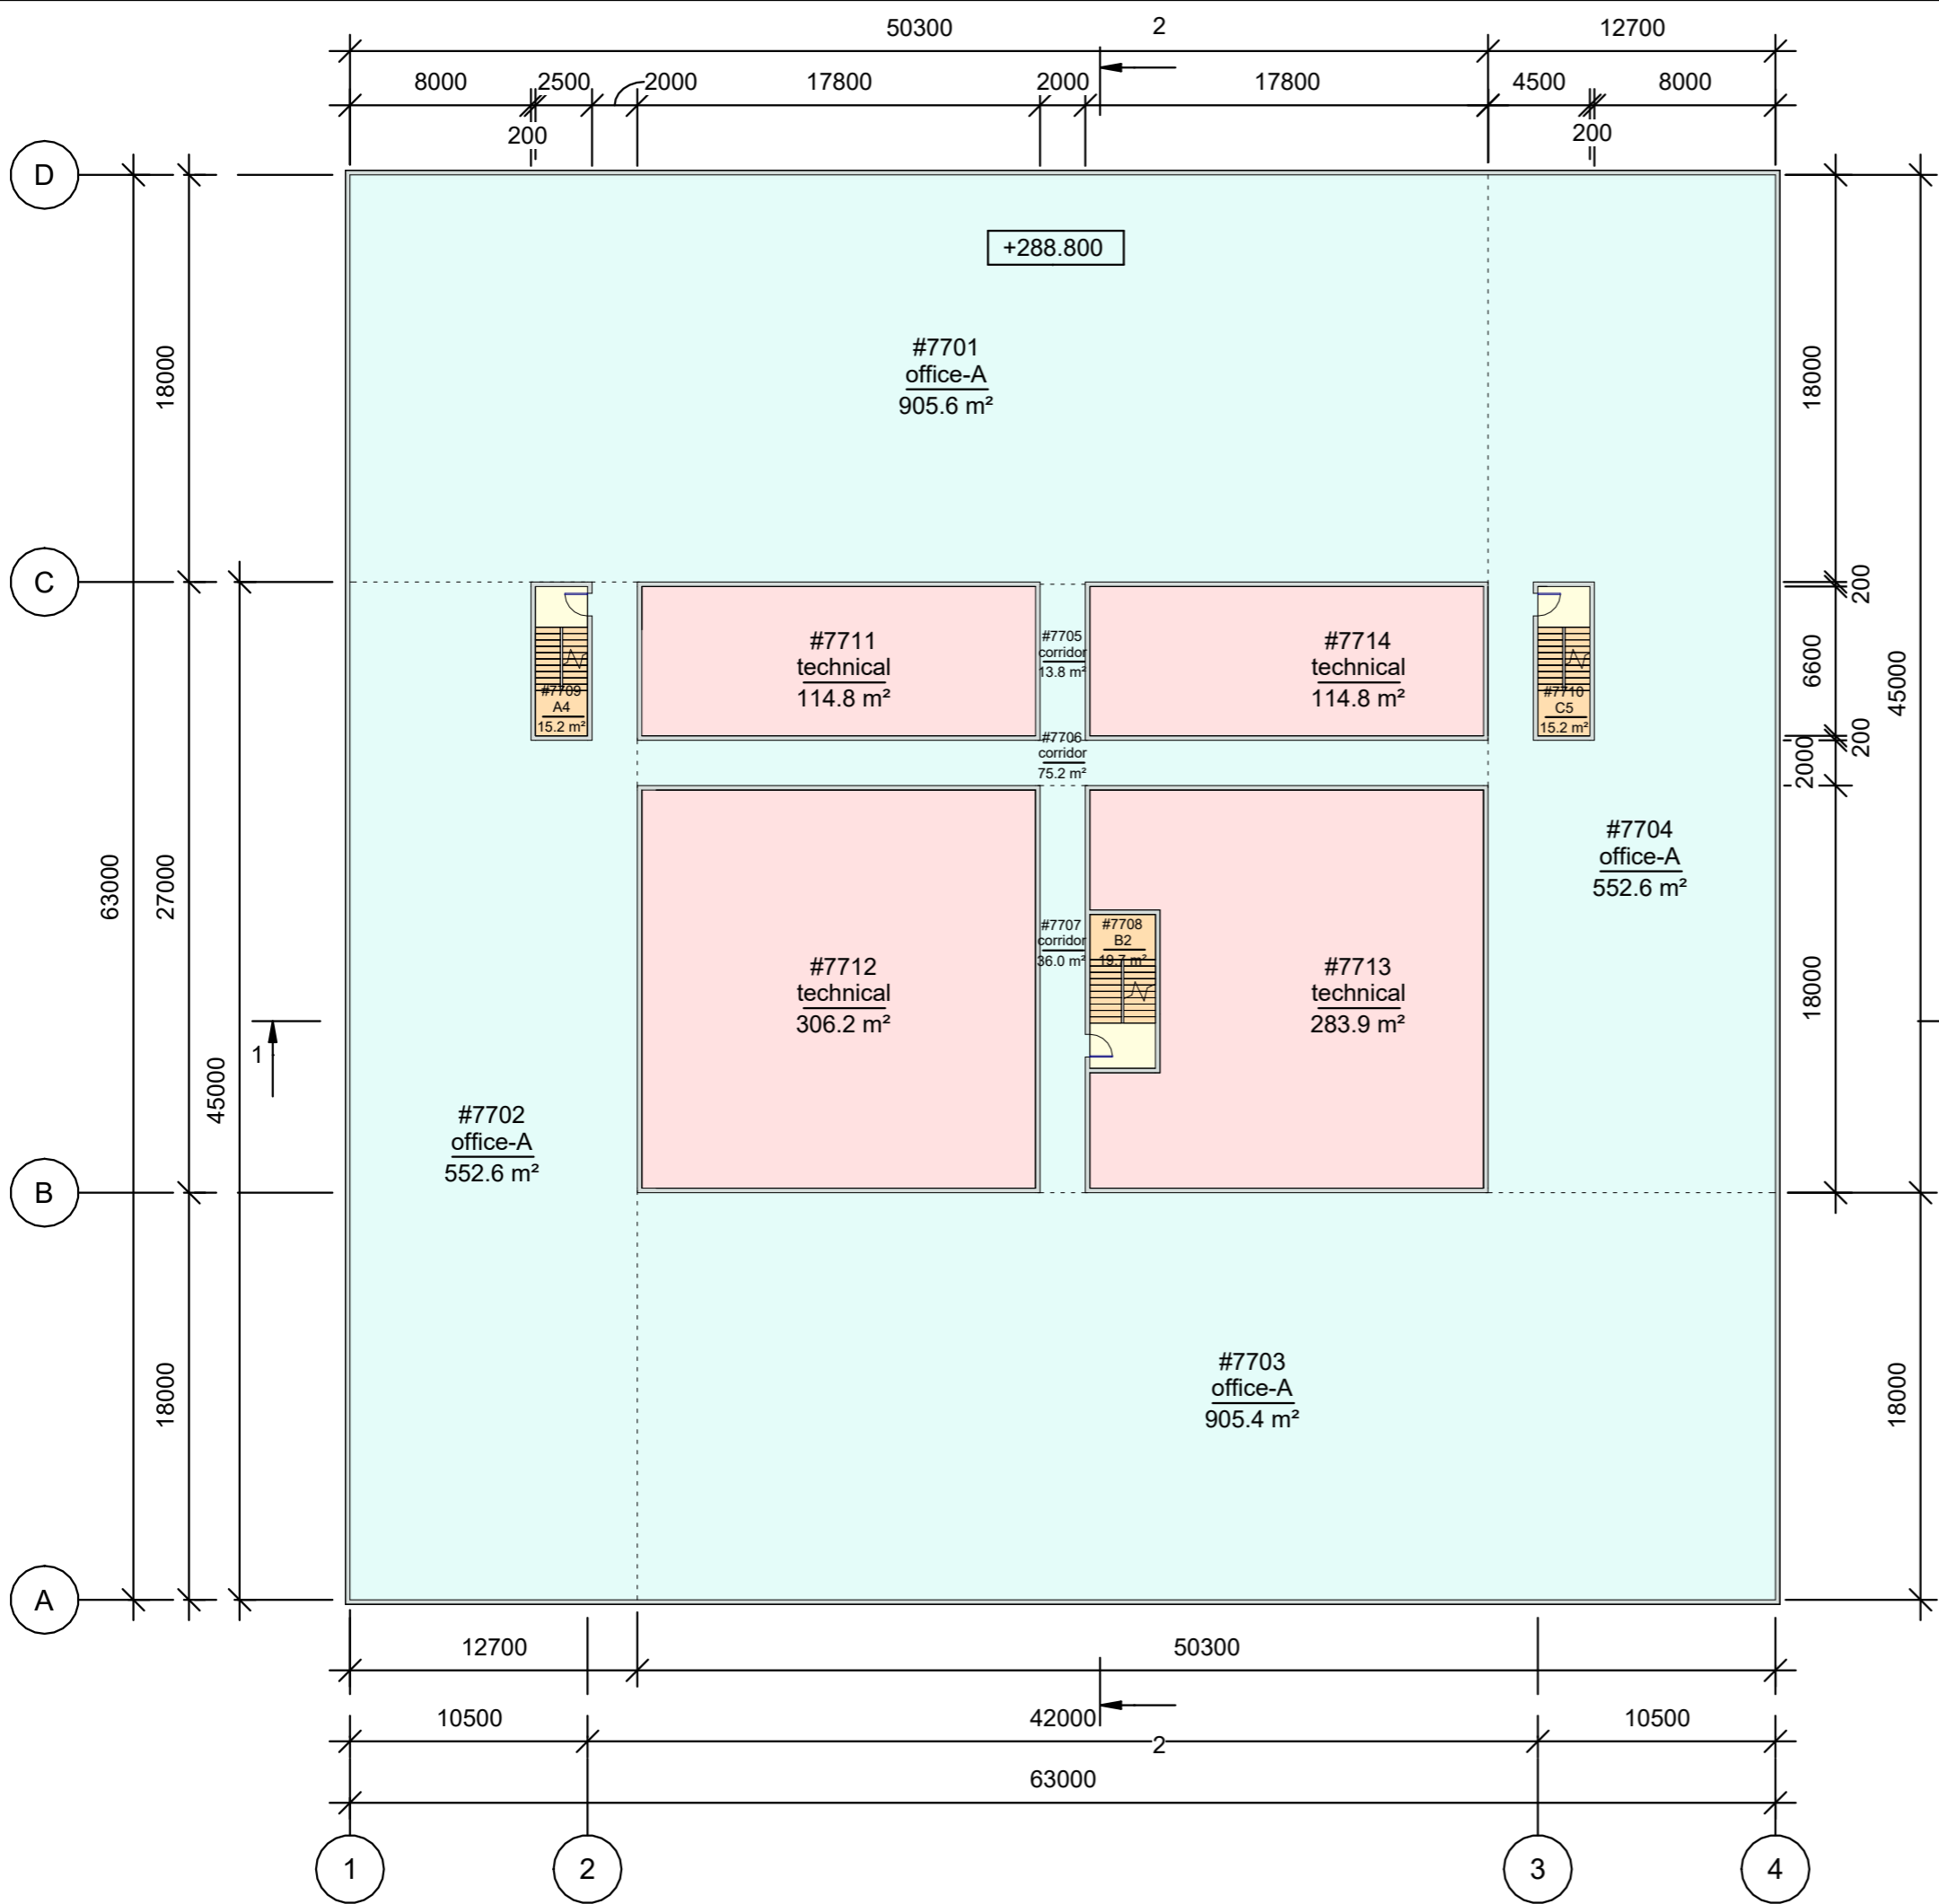


Room schedule_level 77		
Number	Name	Comments
#7701	office-A	
#7702	office-A	
#7703	office-A	
#7704	office-A	
#7705	corridor	
#7706	corridor	
#7707	corridor	
#7708	B2	
#7709	A4	
#7710	C5	
#7711	technical	
#7712	technical	
#7713	technical	
#7714	technical	

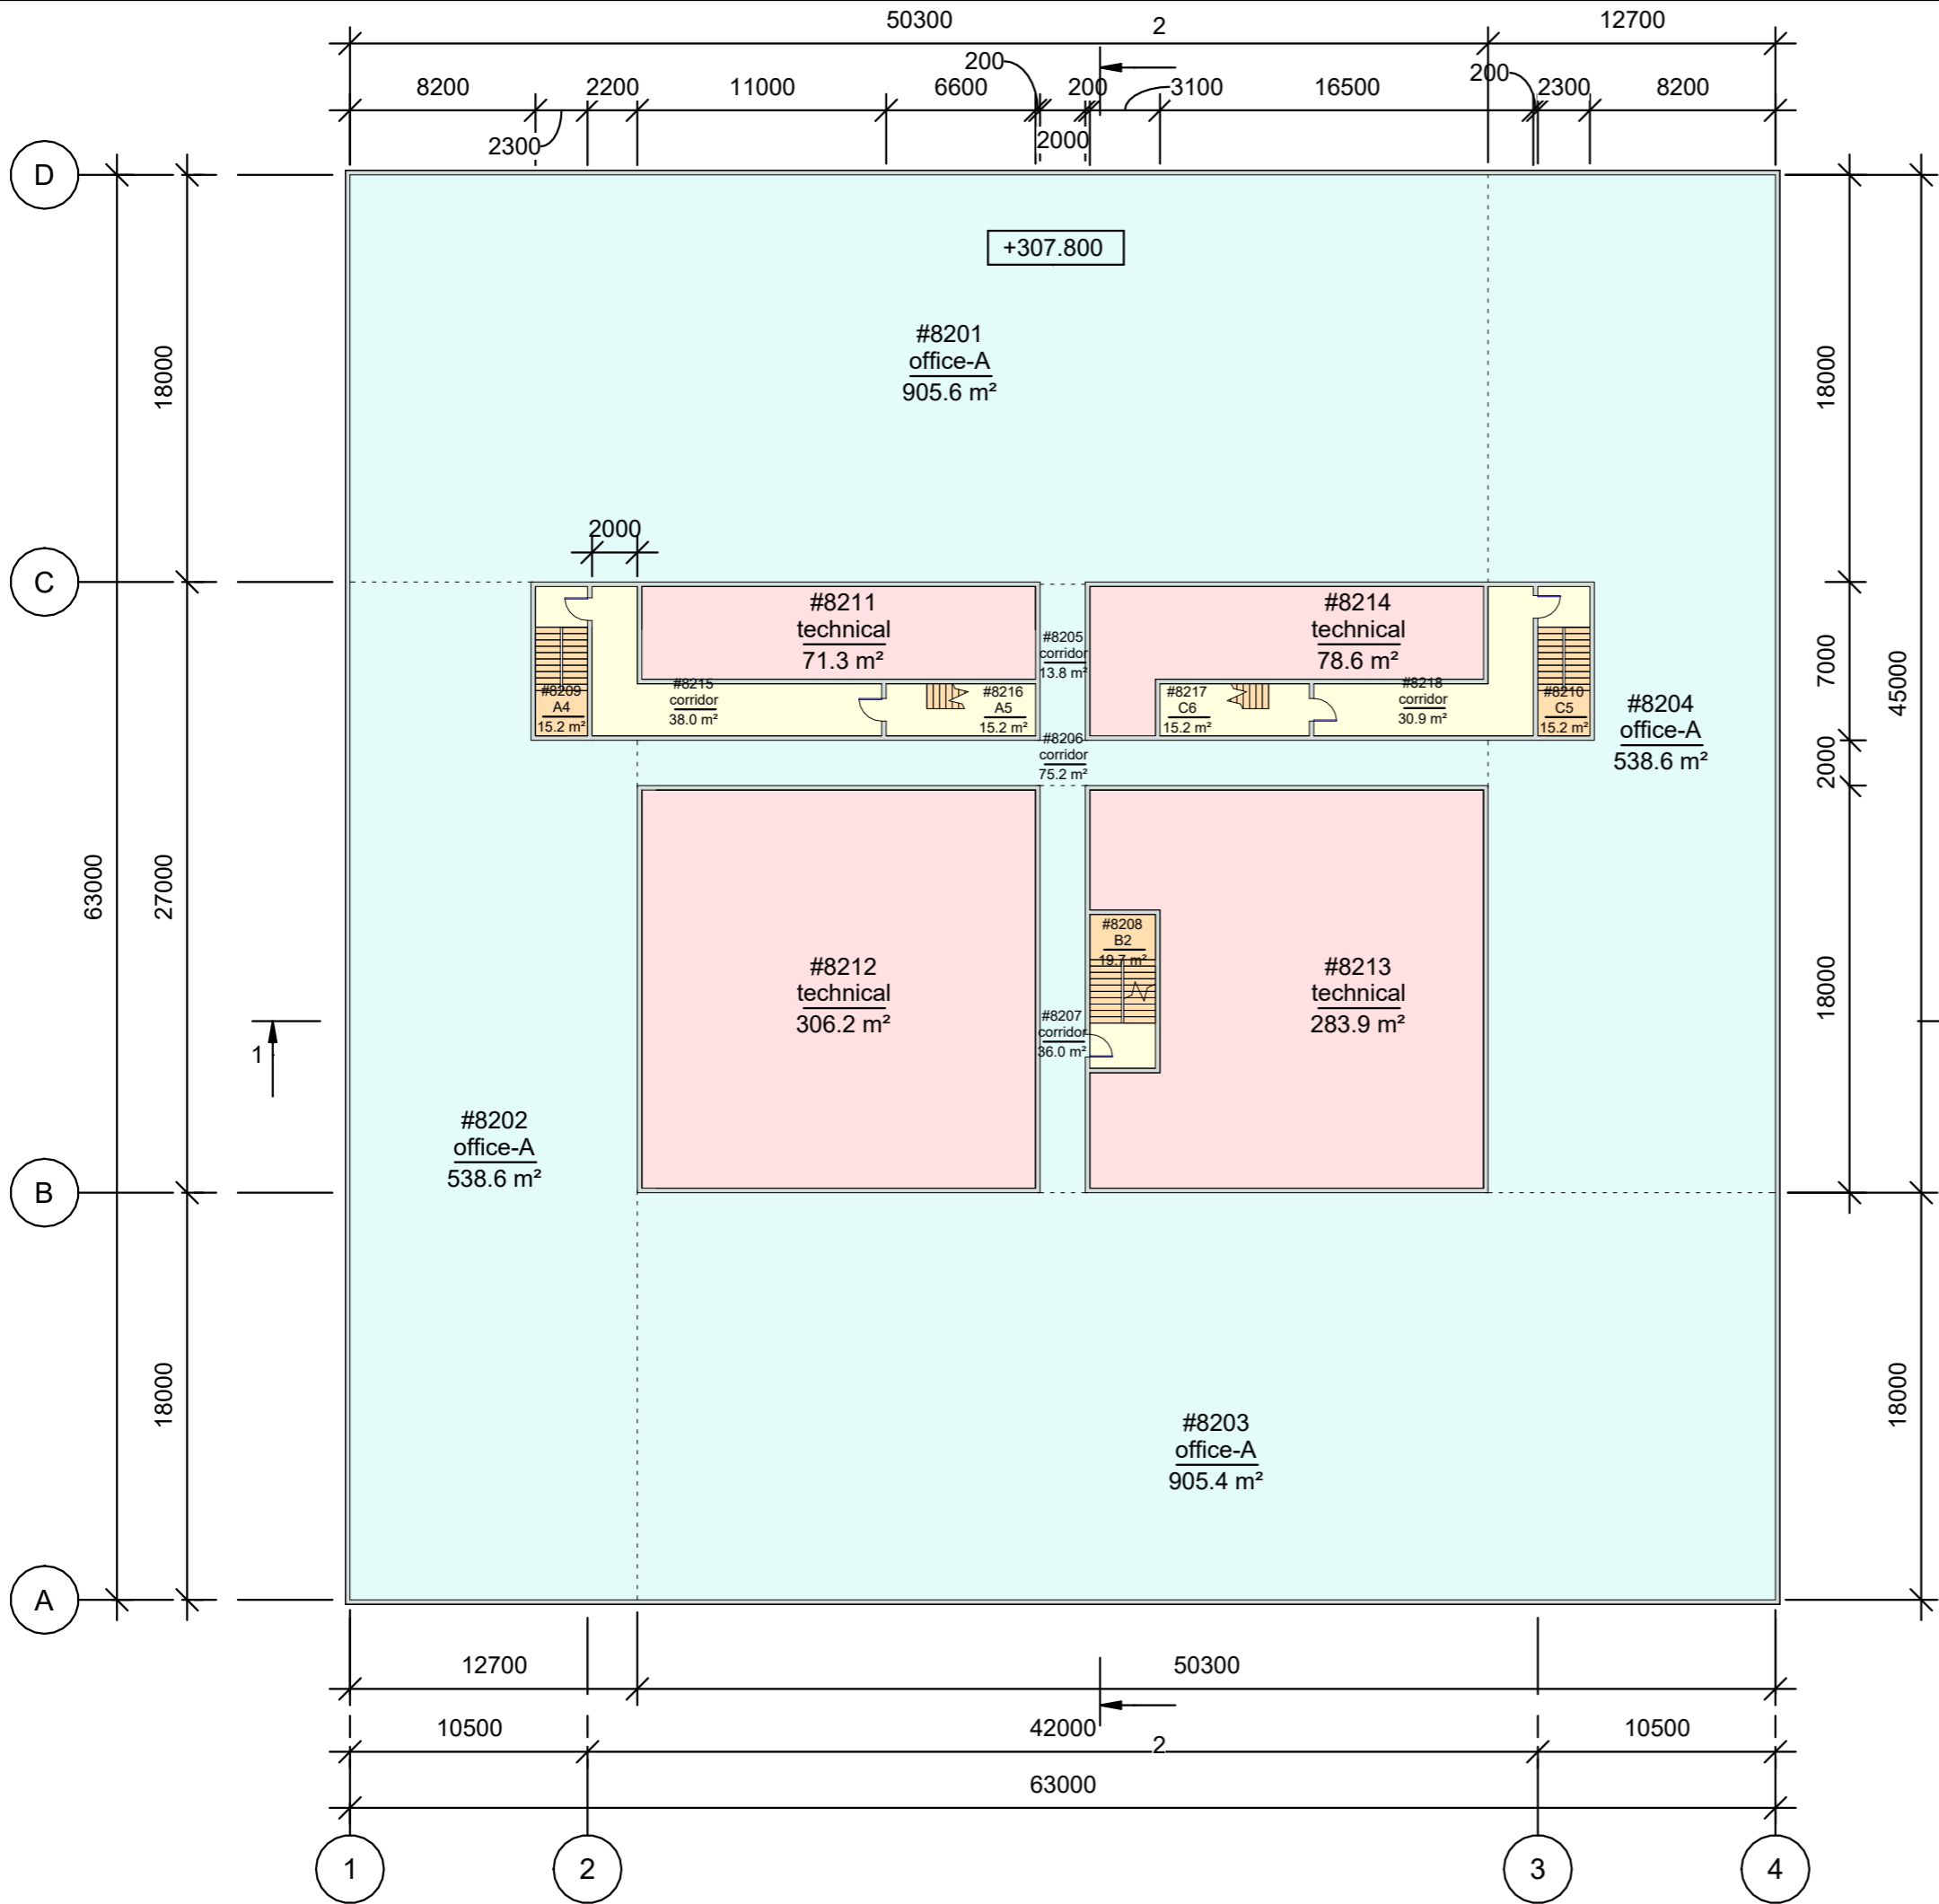


Room schedule_level 82		
Number	Name	Comments
#8201	office-A	
#8202	office-A	
#8203	office-A	
#8204	office-A	
#8205	corridor	
#8206	corridor	
#8207	corridor	
#8208	B2	
#8209	A4	
#8210	C5	
#8211	technical	
#8212	technical	
#8213	technical	
#8214	technical	
#8215	corridor	
#8216	A5	
#8217	C6	
#8218	corridor	

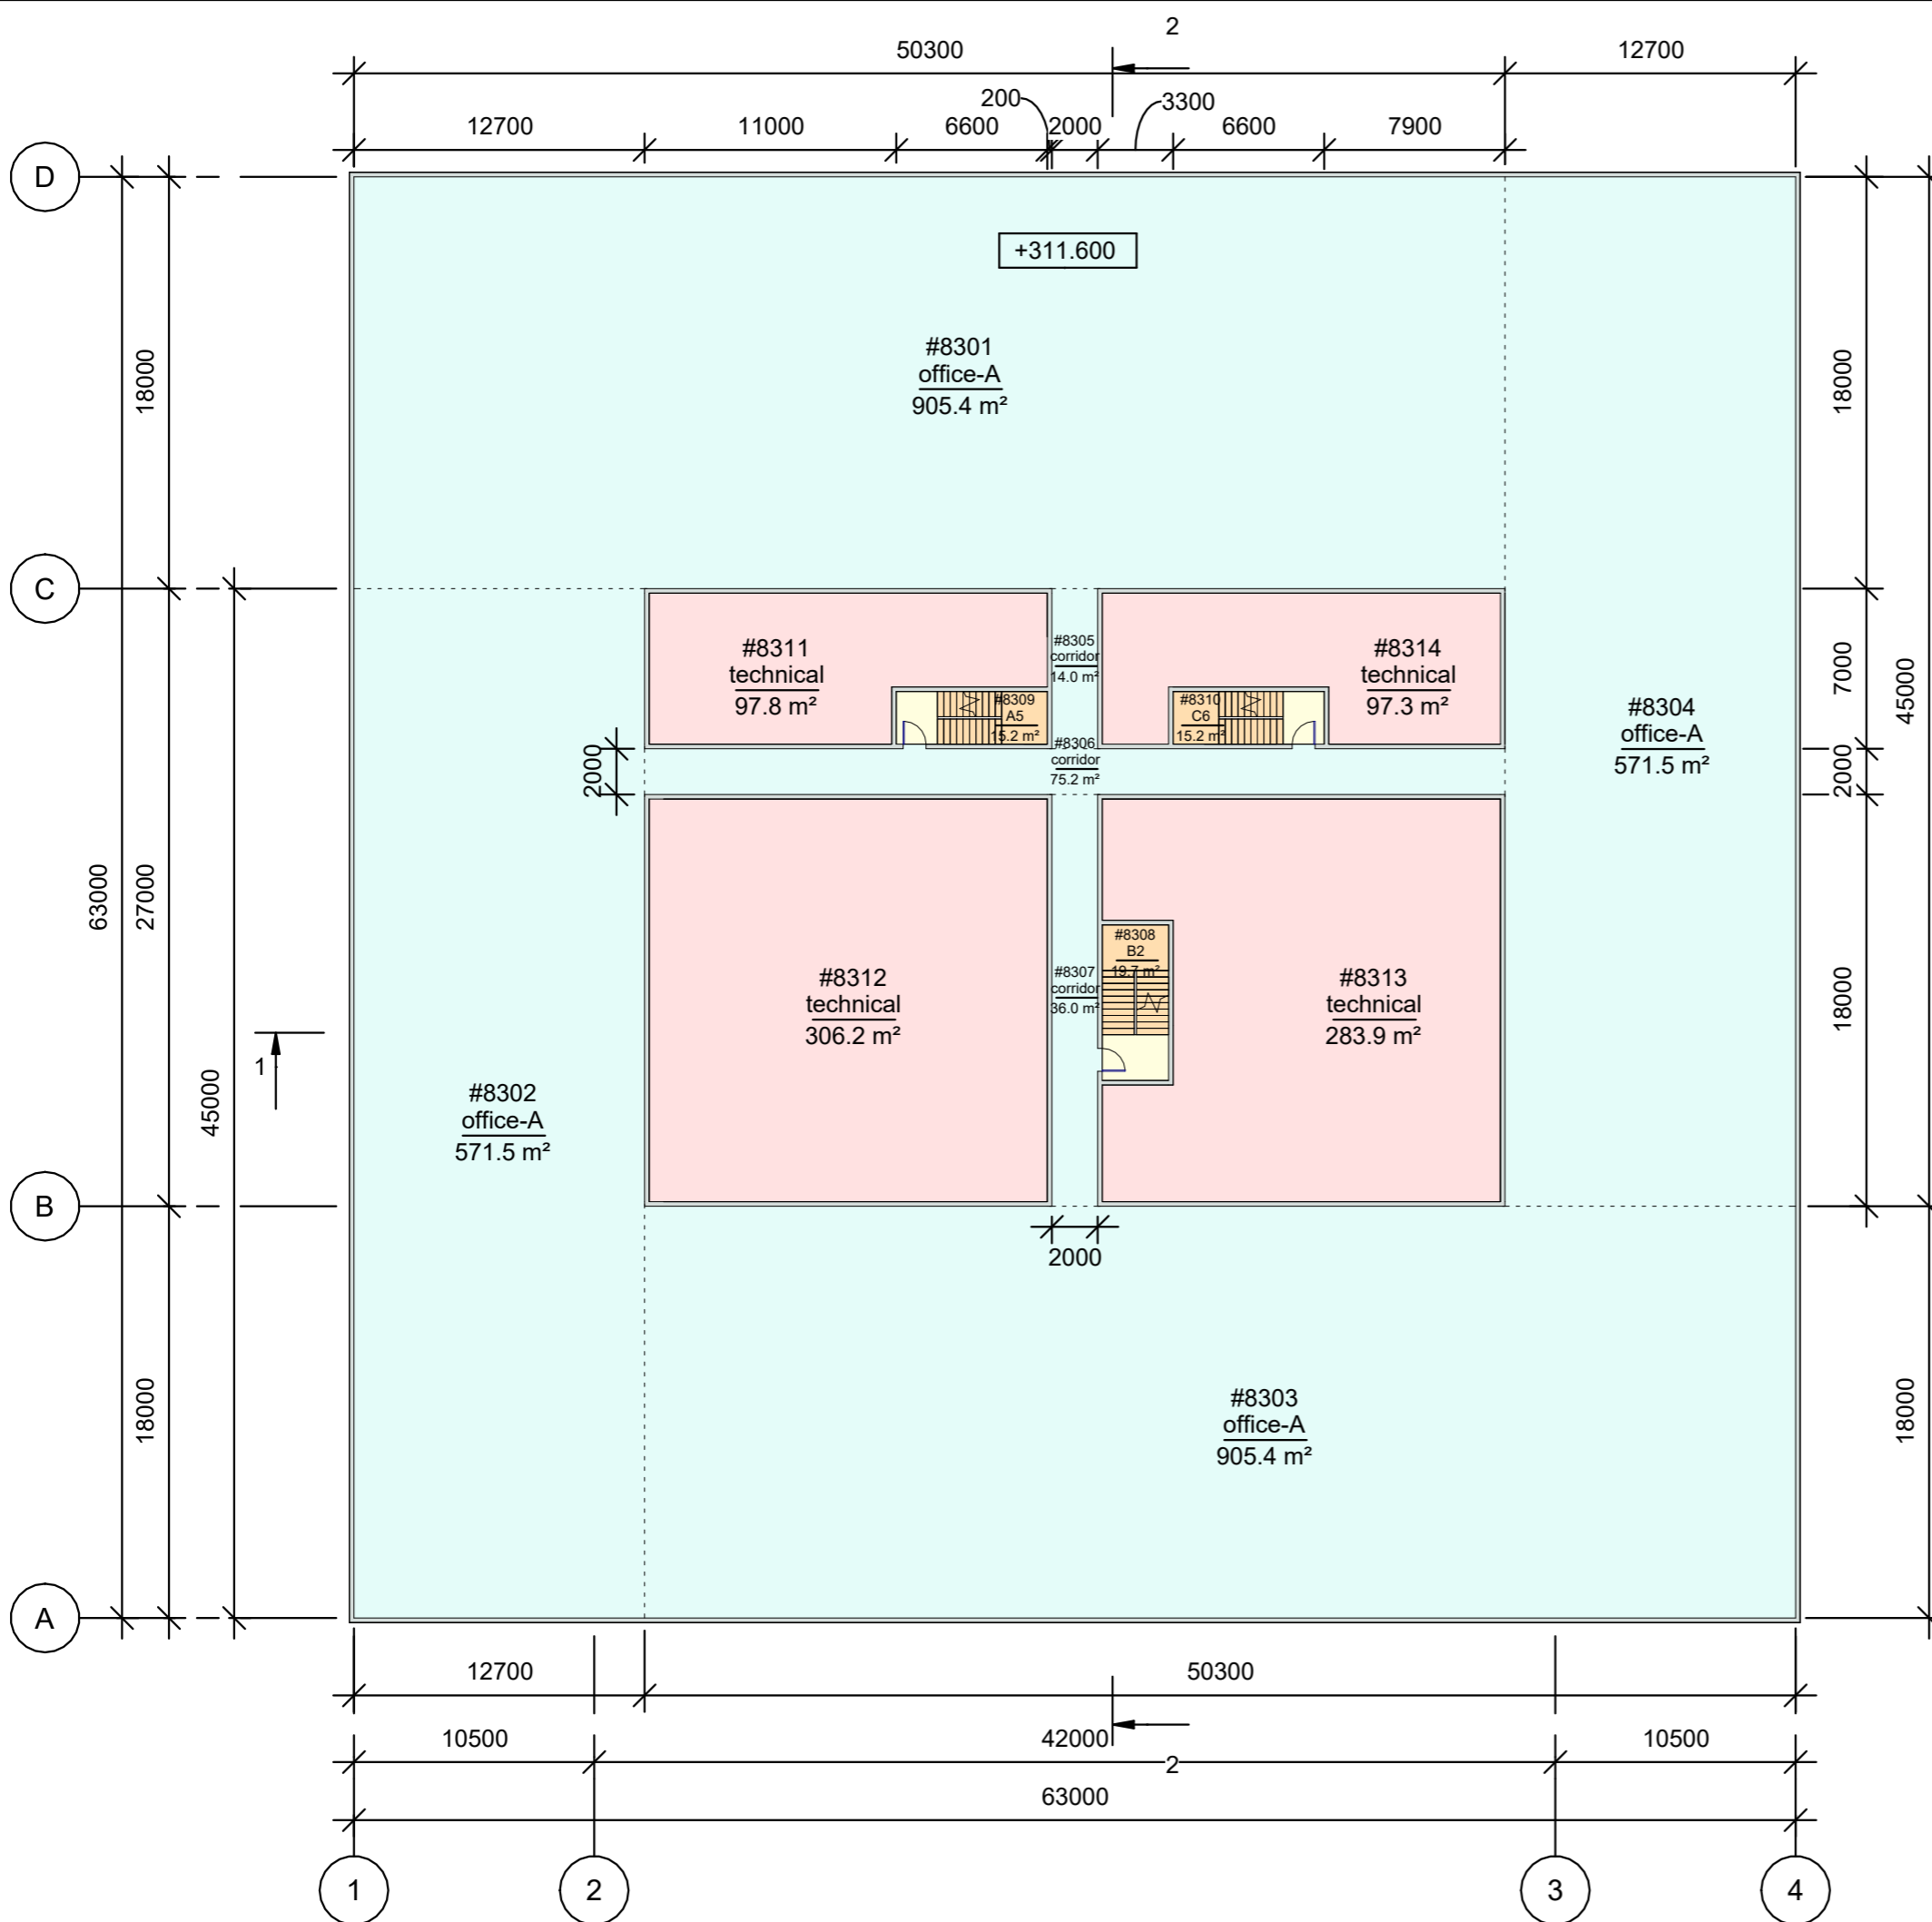


Room schedule_level 83		
Number	Name	Comments
#8301	office-A	
#8302	office-A	
#8303	office-A	
#8304	office-A	
#8305	corridor	
#8306	corridor	
#8307	corridor	
#8308	B2	
#8309	A5	
#8310	C6	
#8311	technical	
#8312	technical	
#8313	technical	
#8314	technical	

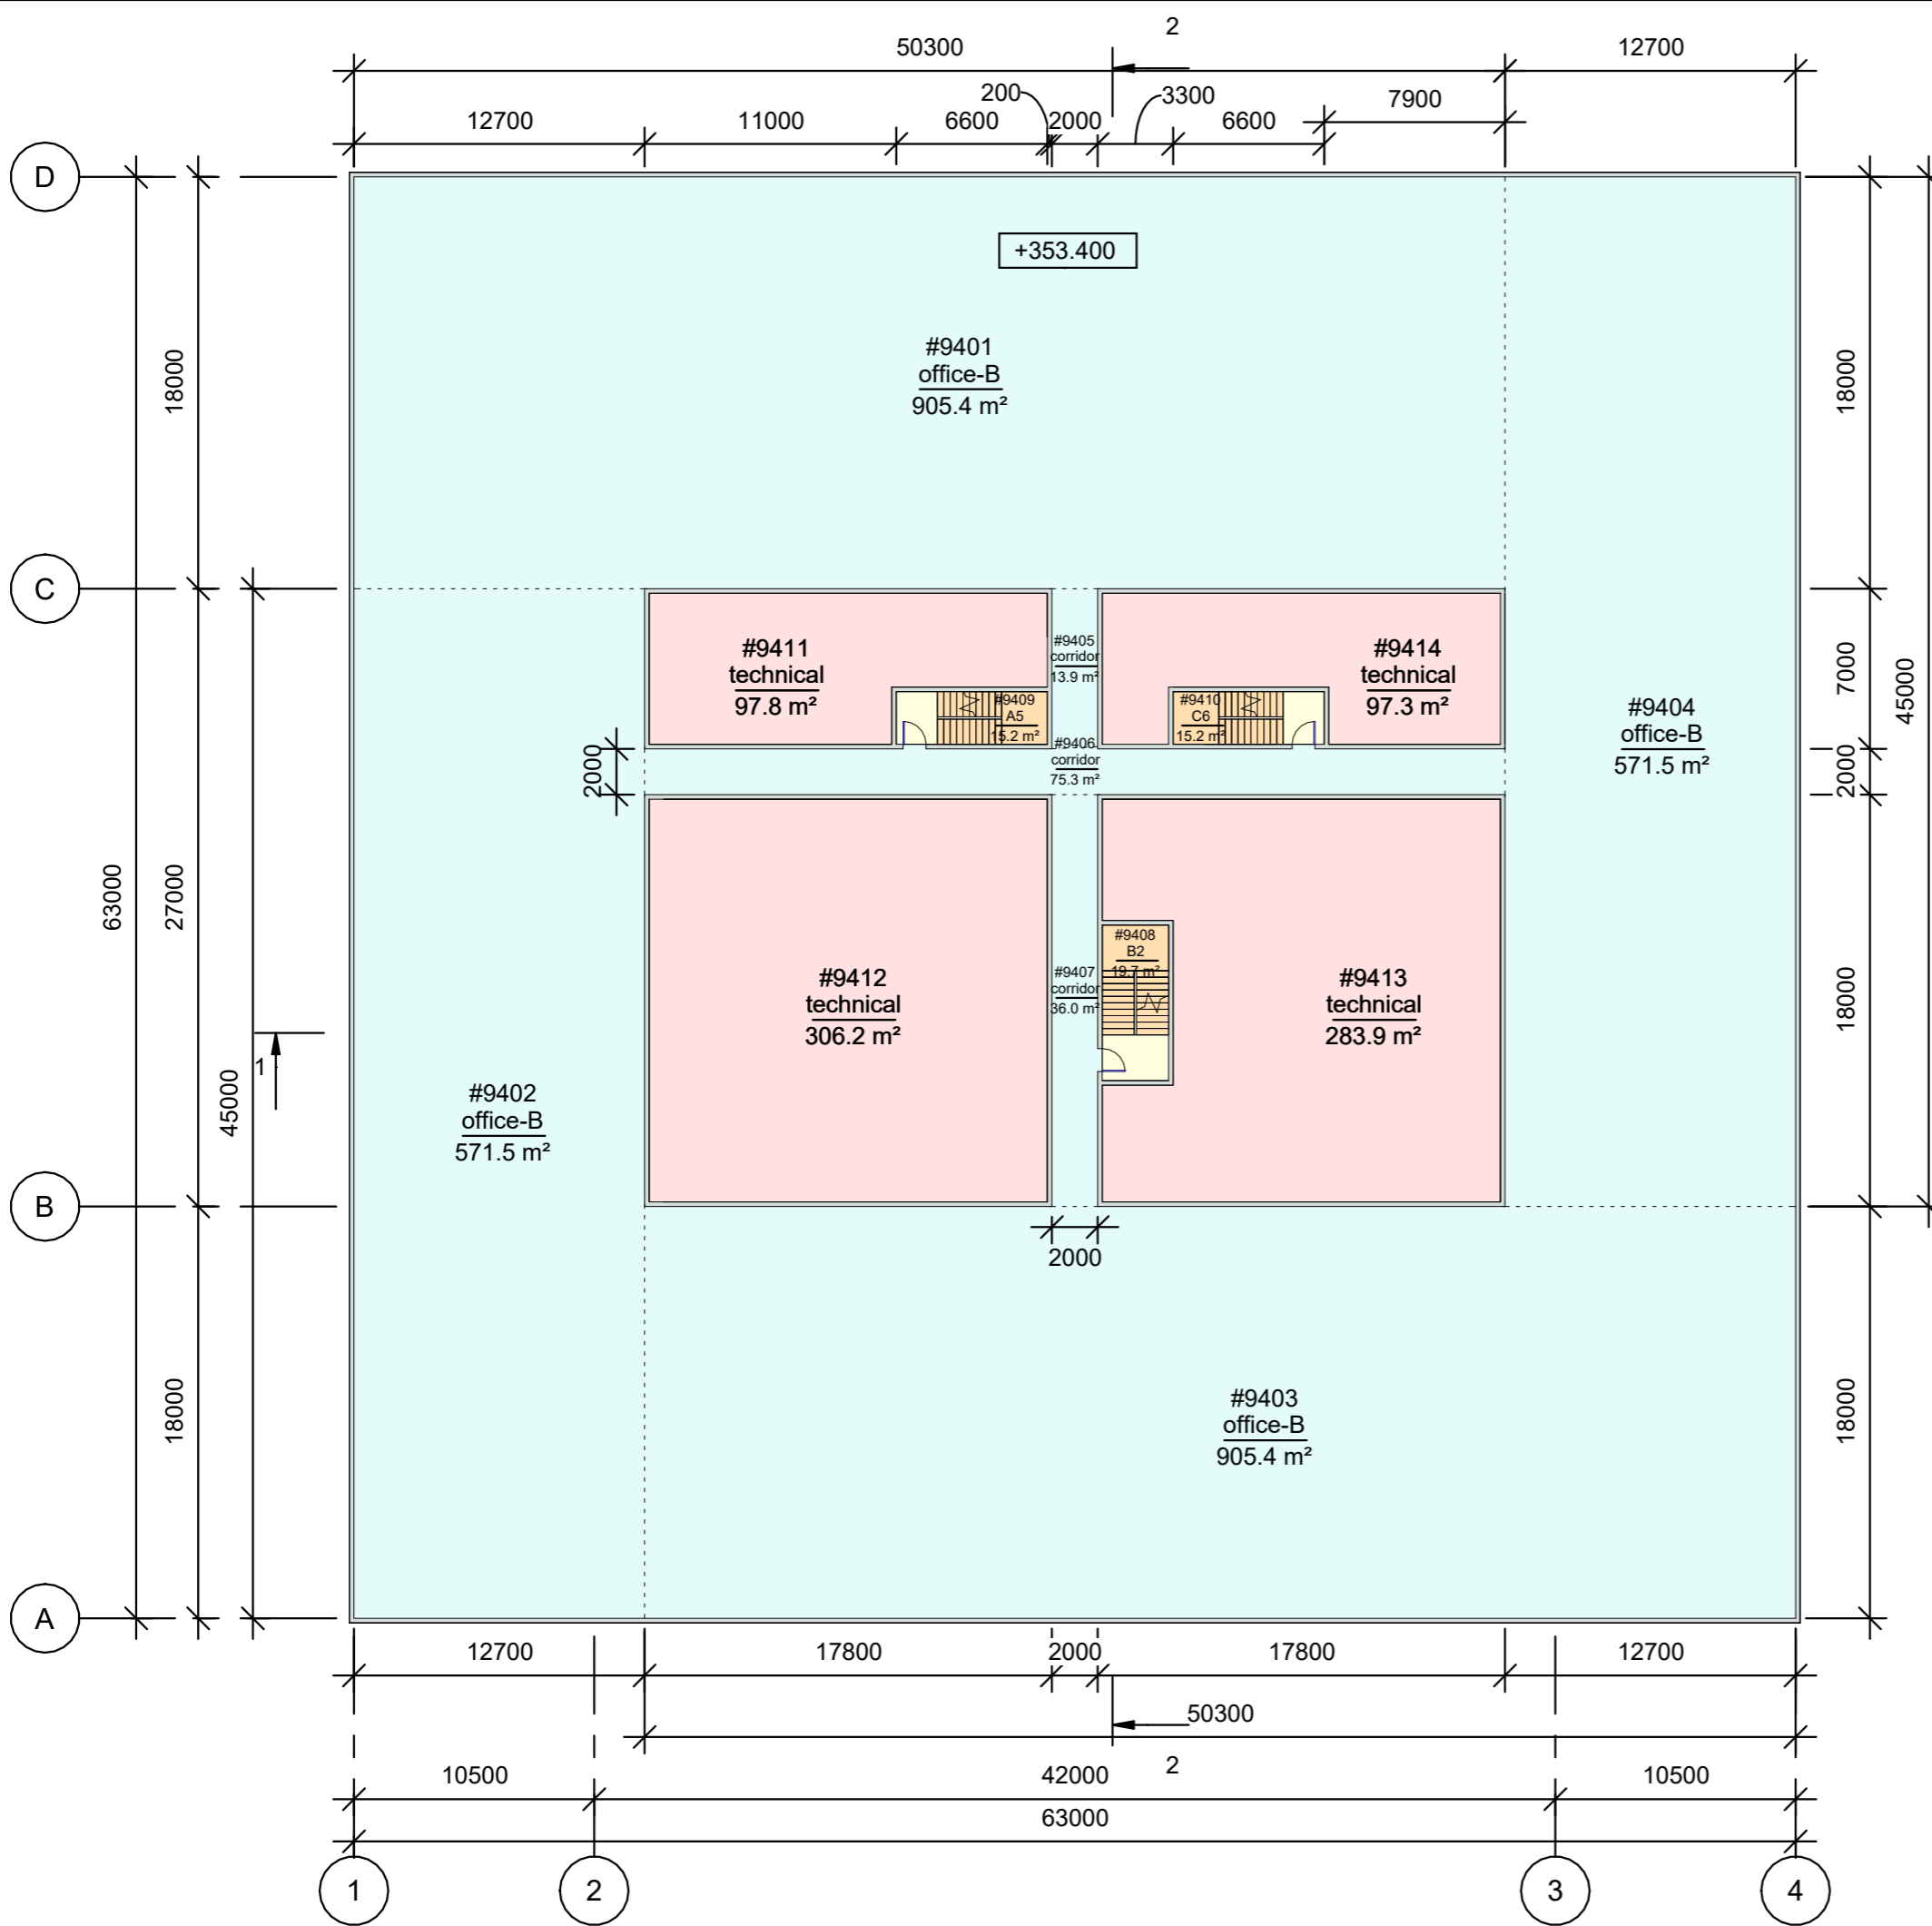

Room schedule_level 94		
Number	Name	Comments
#9401	office-B	
#9402	office-B	
#9403	office-B	
#9404	office-B	
#9405	corridor	
#9406	corridor	
#9407	corridor	
#9408	B2	
#9409	A5	
#9410	C6	
#9411	technical	
#9412	technical	
#9413	technical	
#9414	technical	

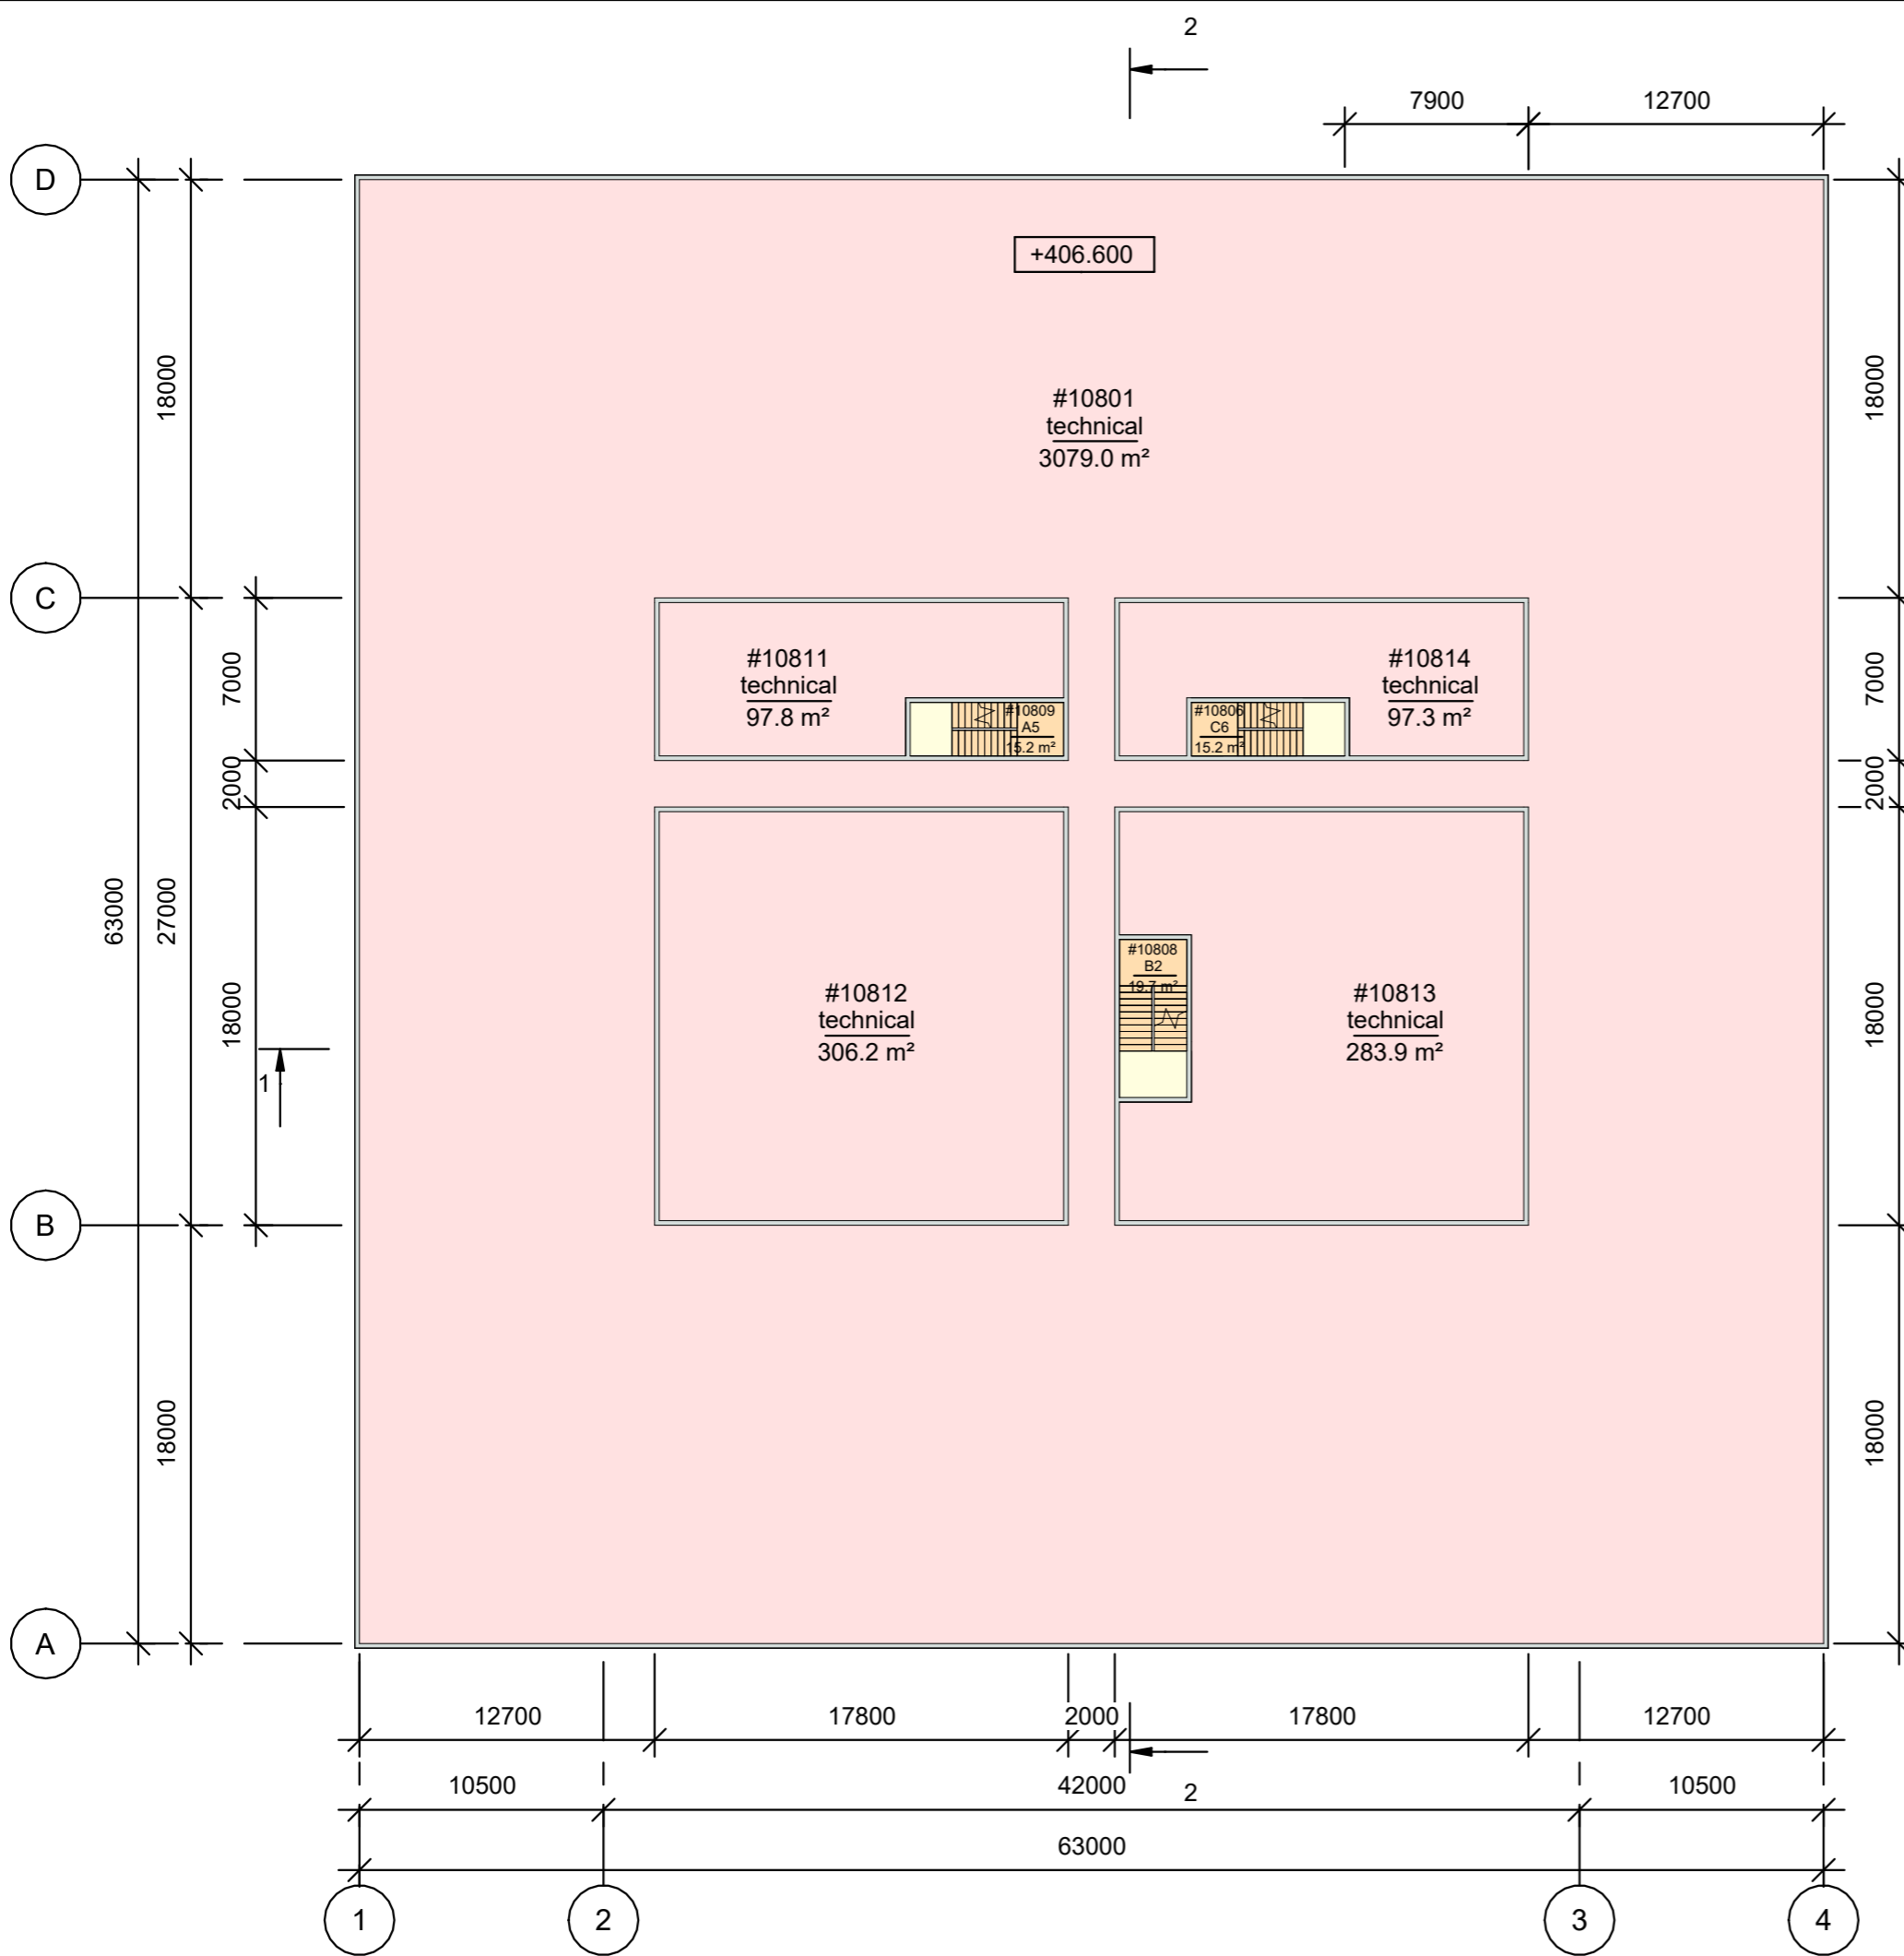


Room schedule_level 108		
Number	Name	Comments
#10801	technical	
#10806	C6	
#10808	B2	
#10809	A5	
#10811	technical	
#10812	technical	
#10813	technical	
#10814	technical	

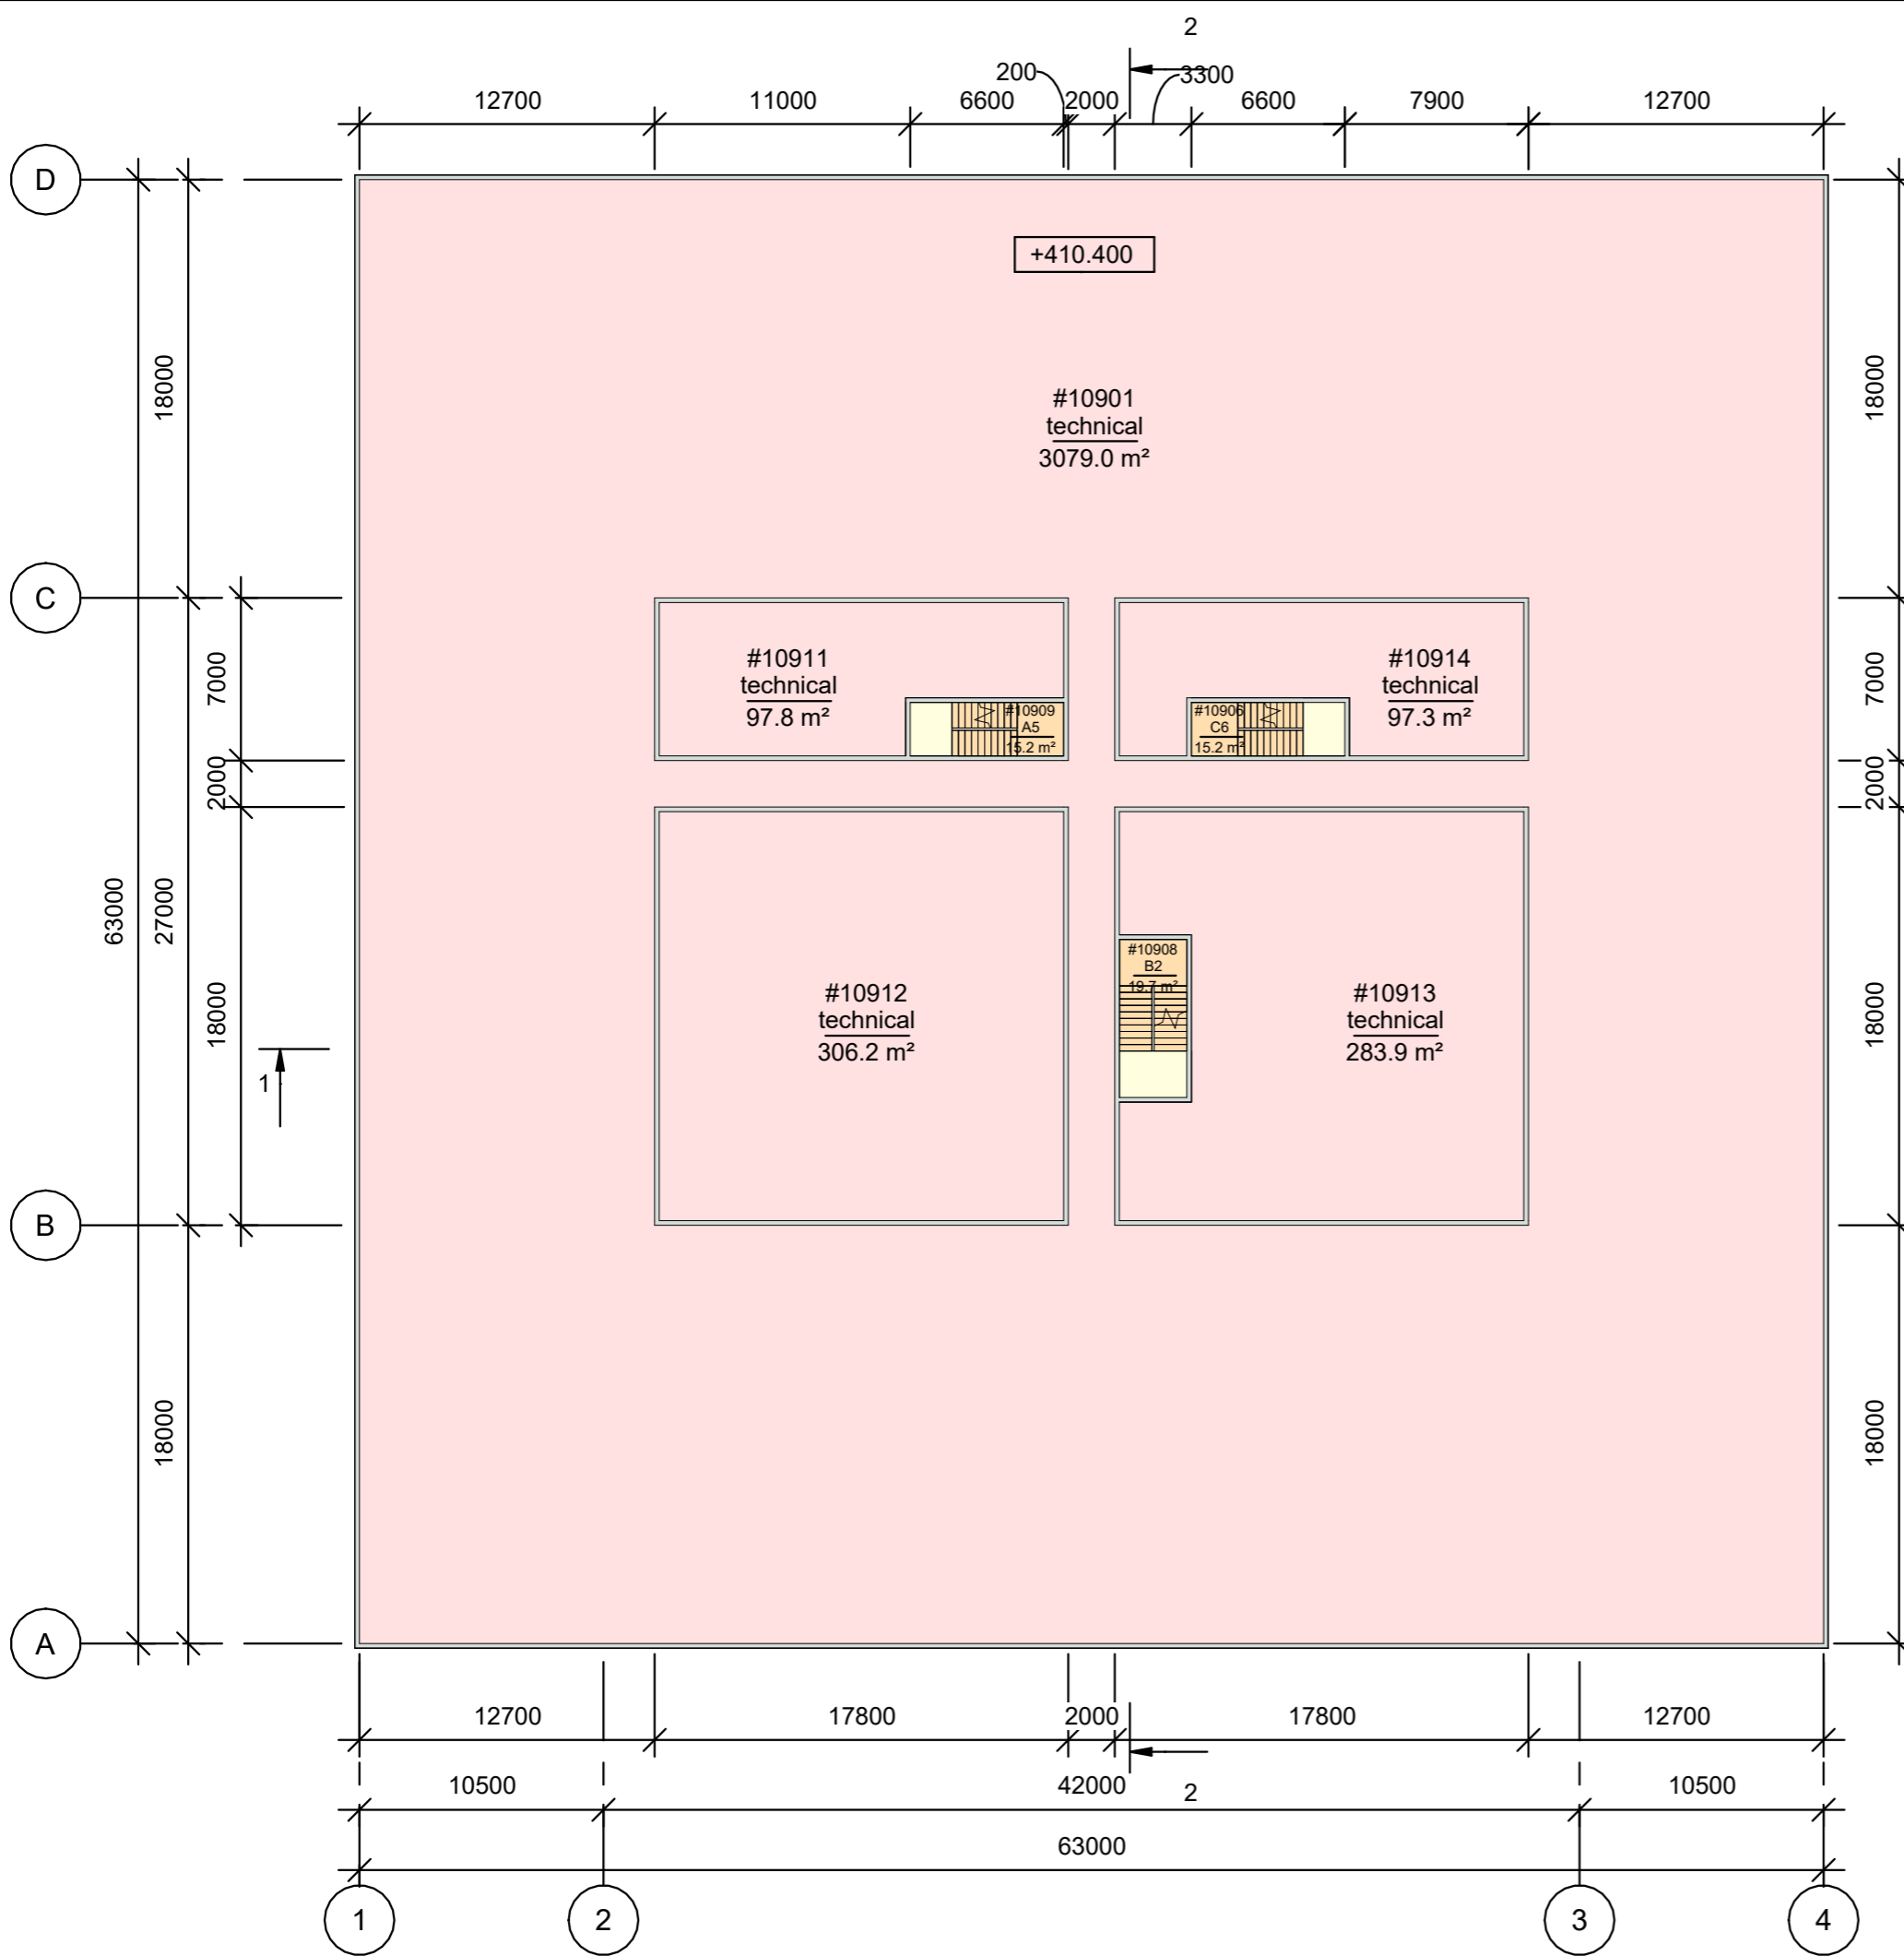


Room schedule_level 109		
Number	Name	Comments
#10801	technical	
#10806	C6	
#10808	B2	
#10809	A5	
#10811	technical	
#10812	technical	
#10813	technical	
#10814	technical	


Fragment 2.1

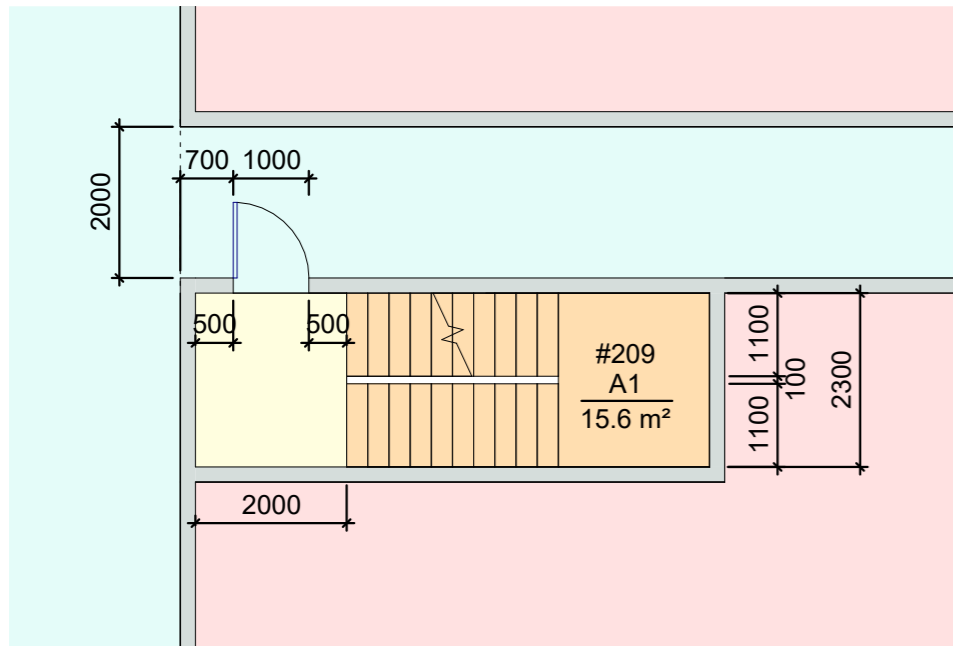


Fragment 2.2

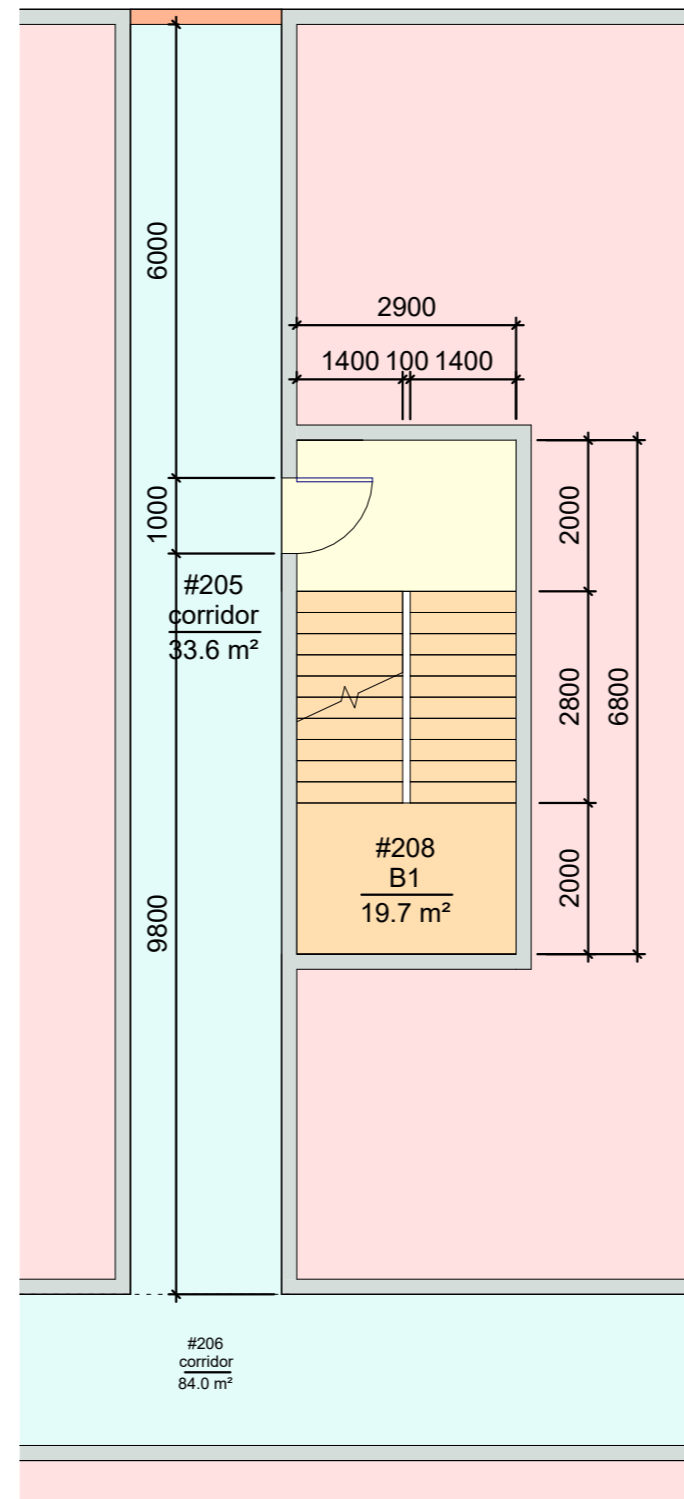


Fragment 2.3

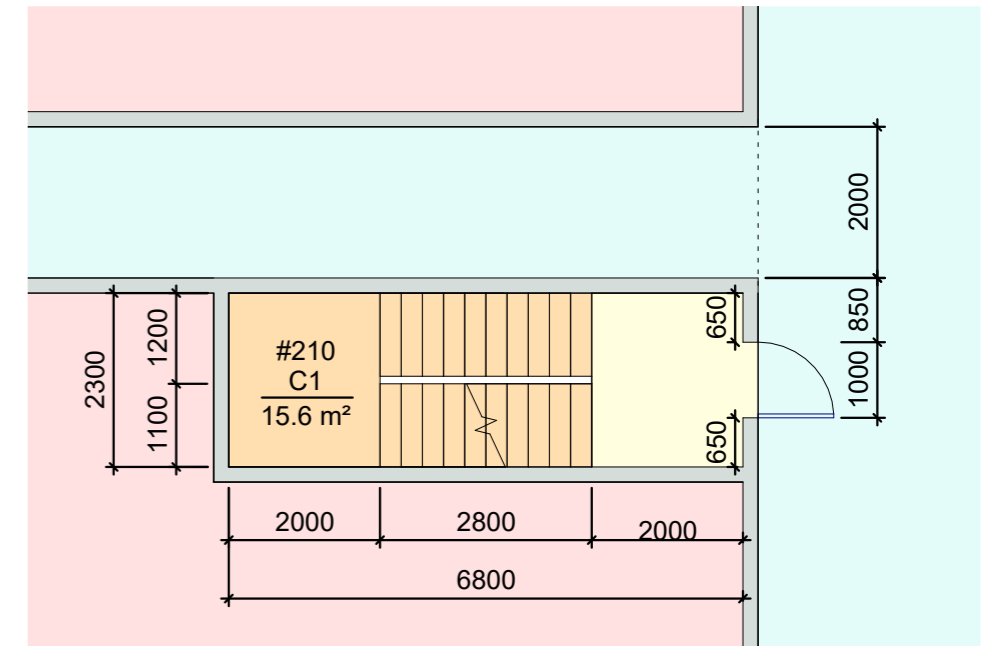


Fragment 27.1

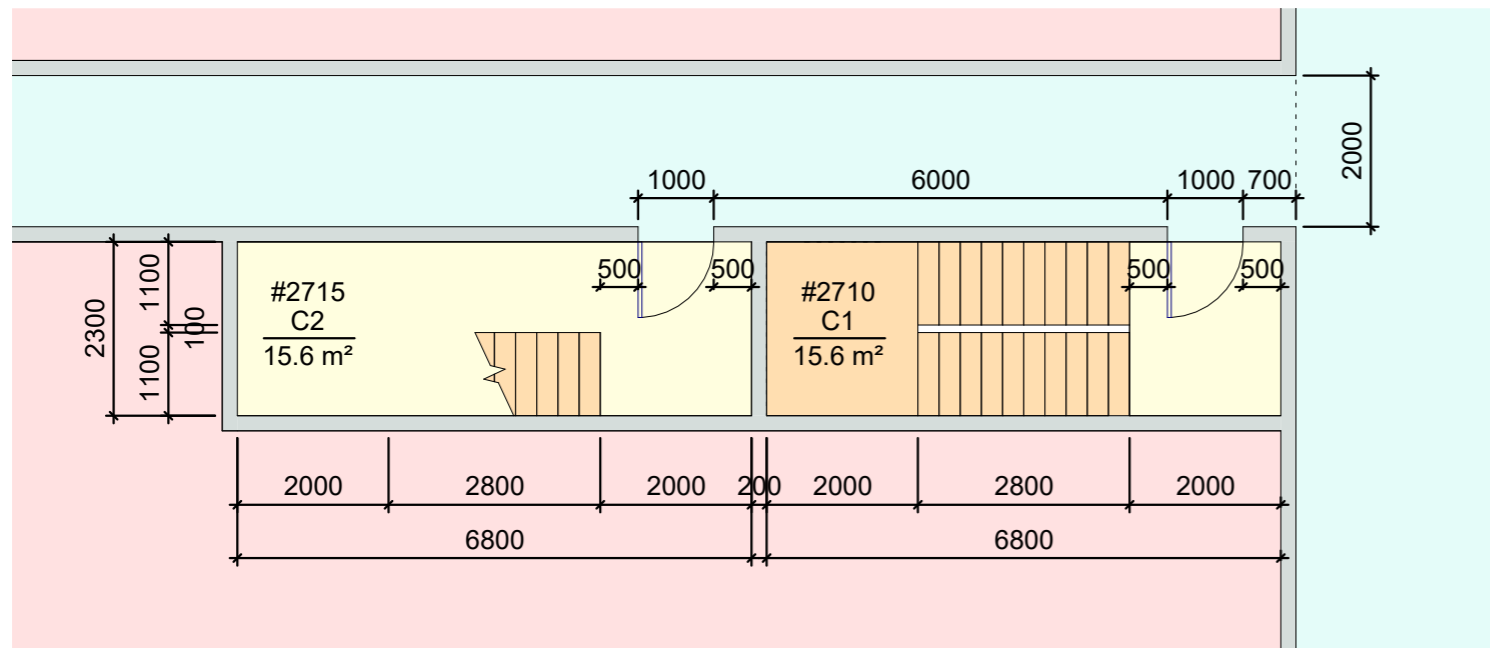


Fragment 42.1

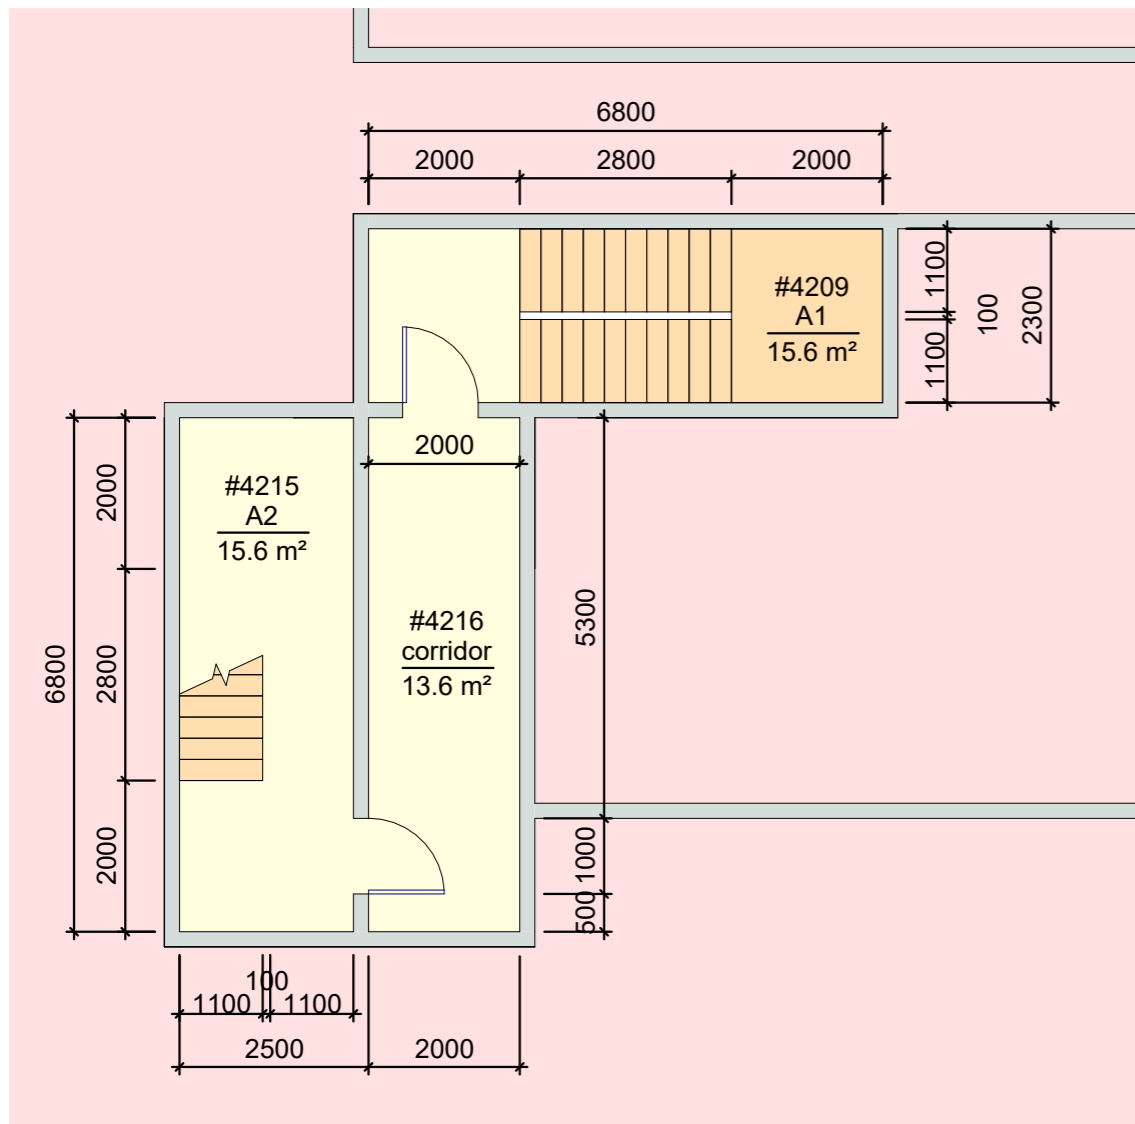


Fragment 42.2

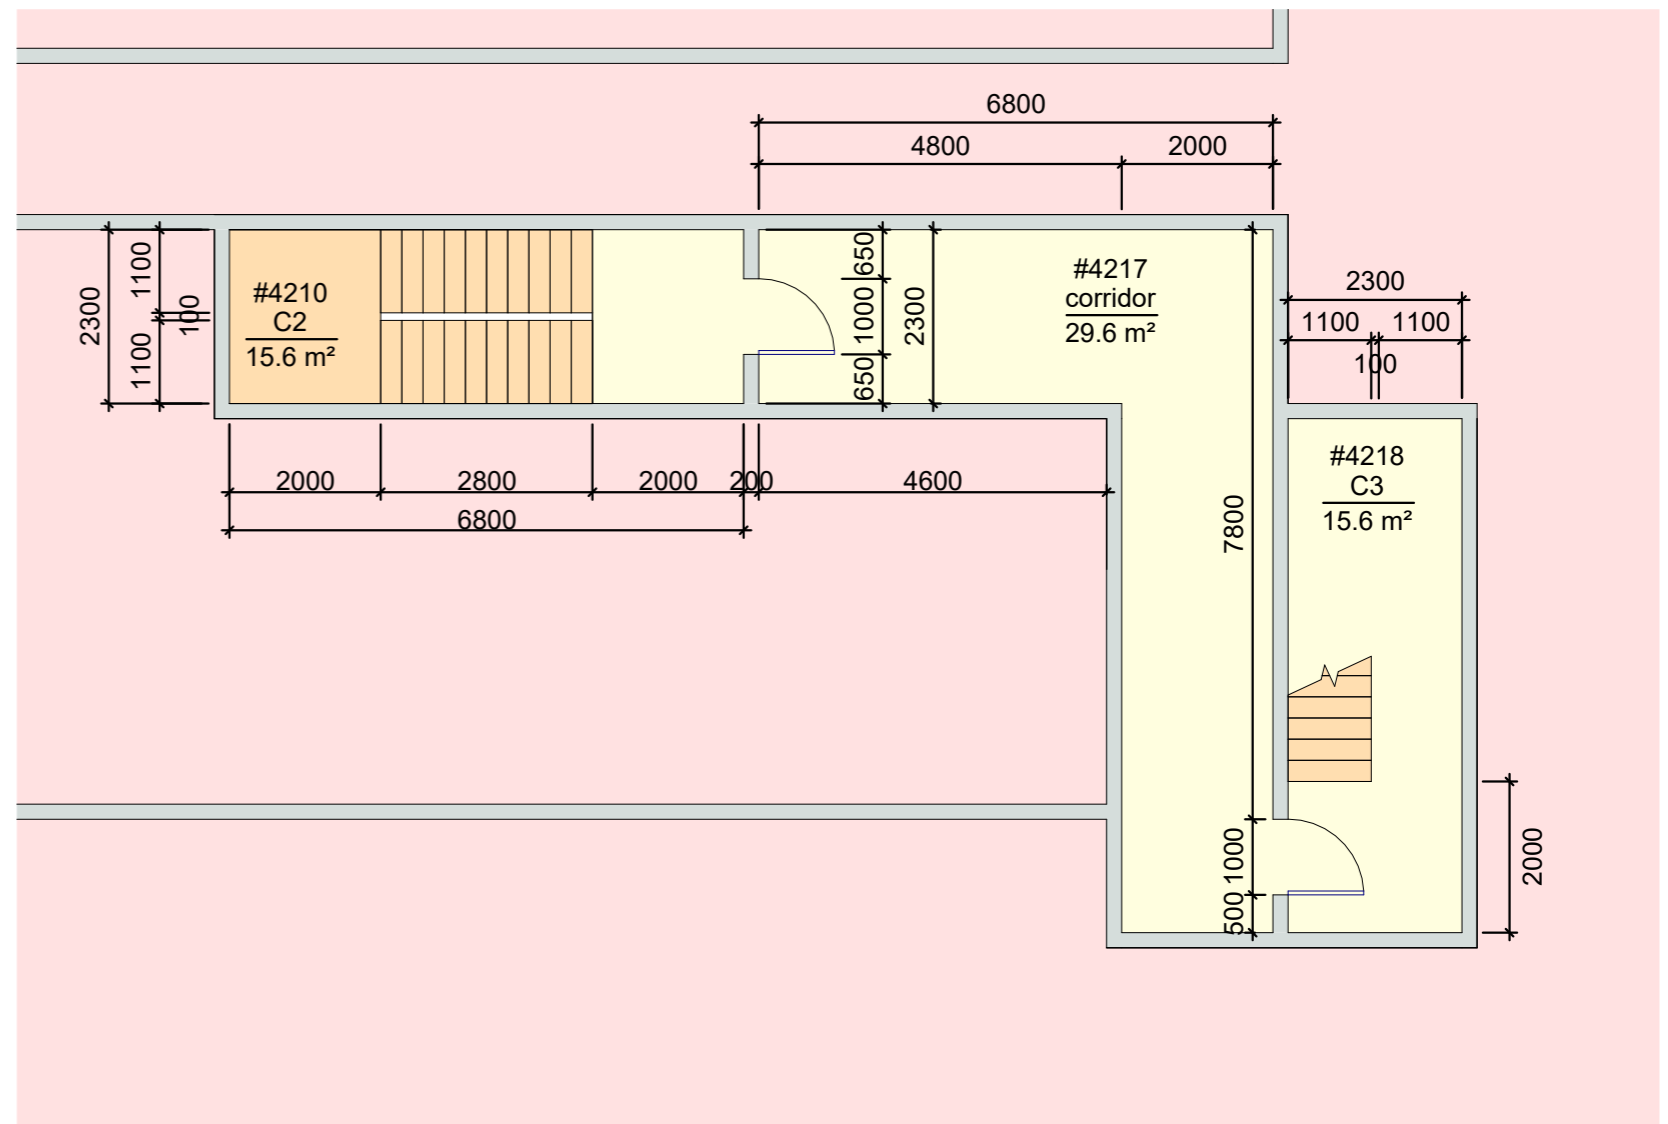


Fragment 42.1

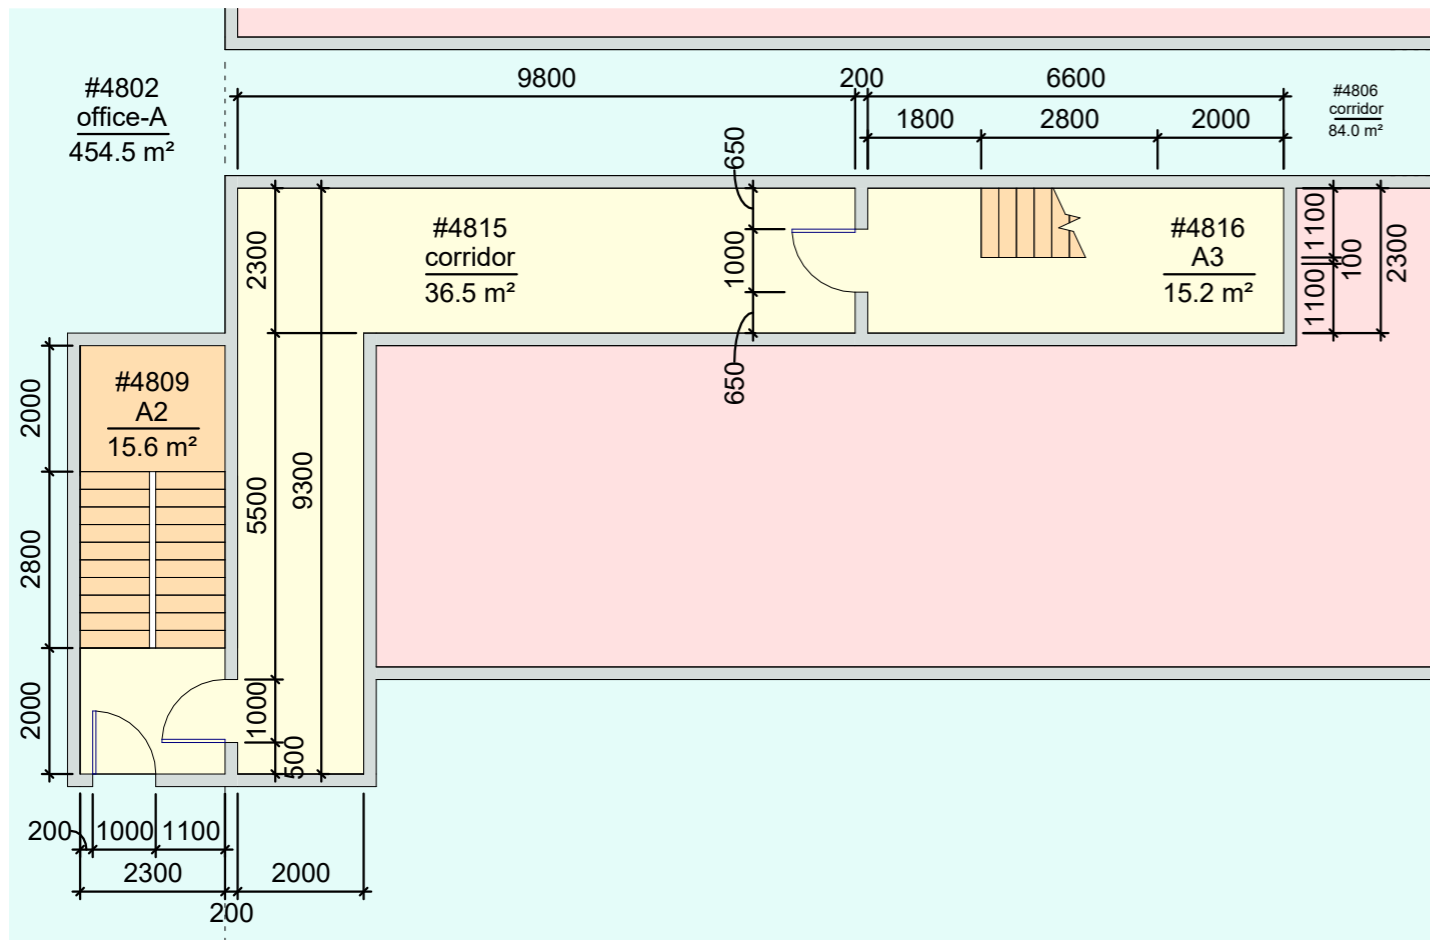


Fragment 42.2

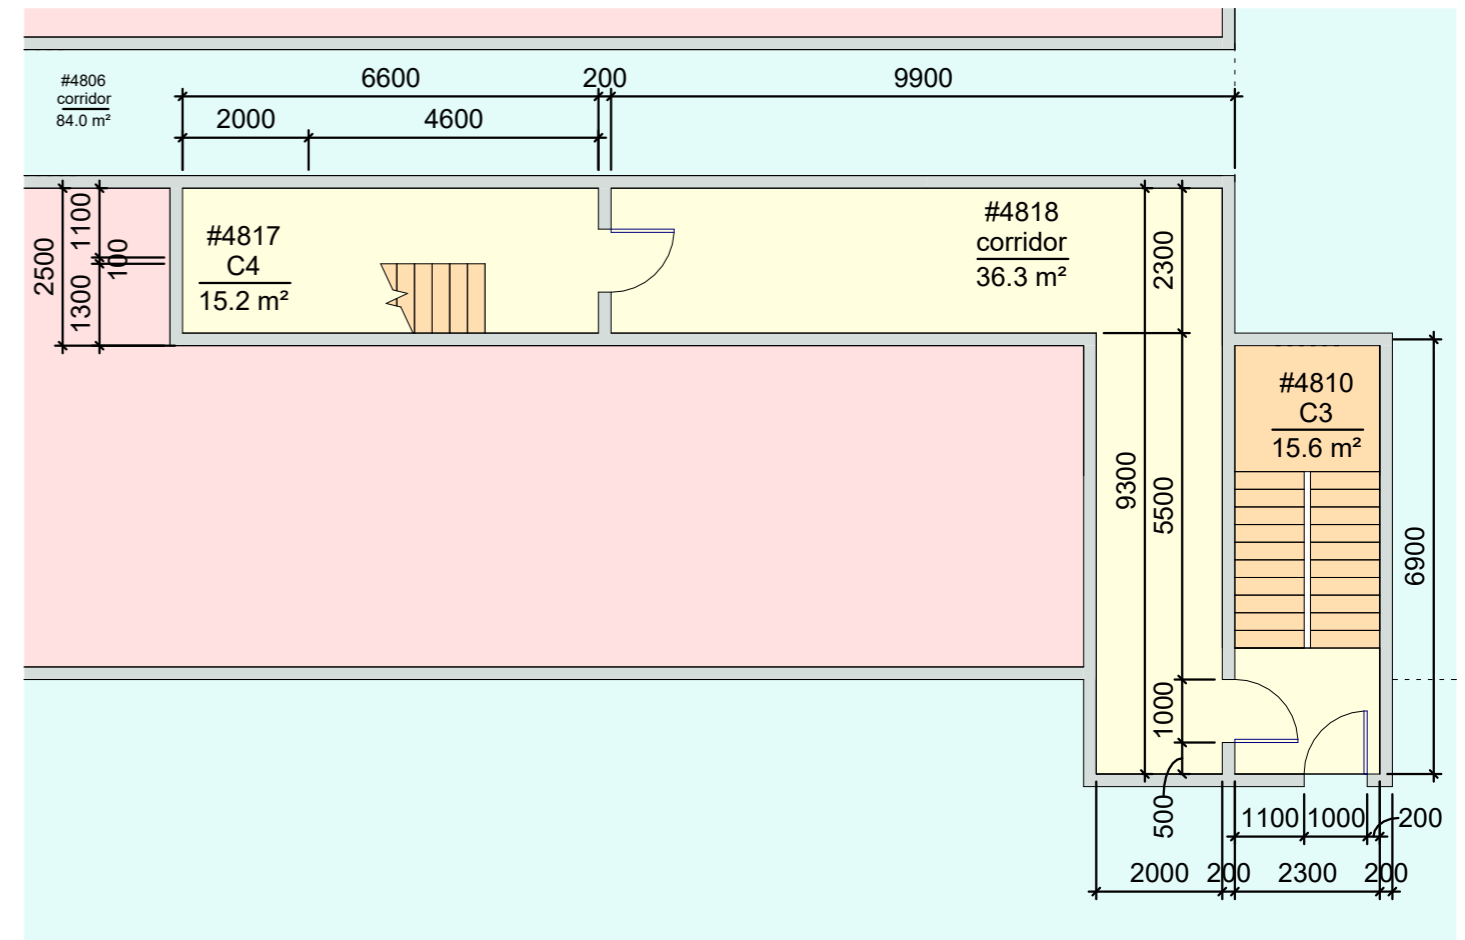


Fragment 42.1

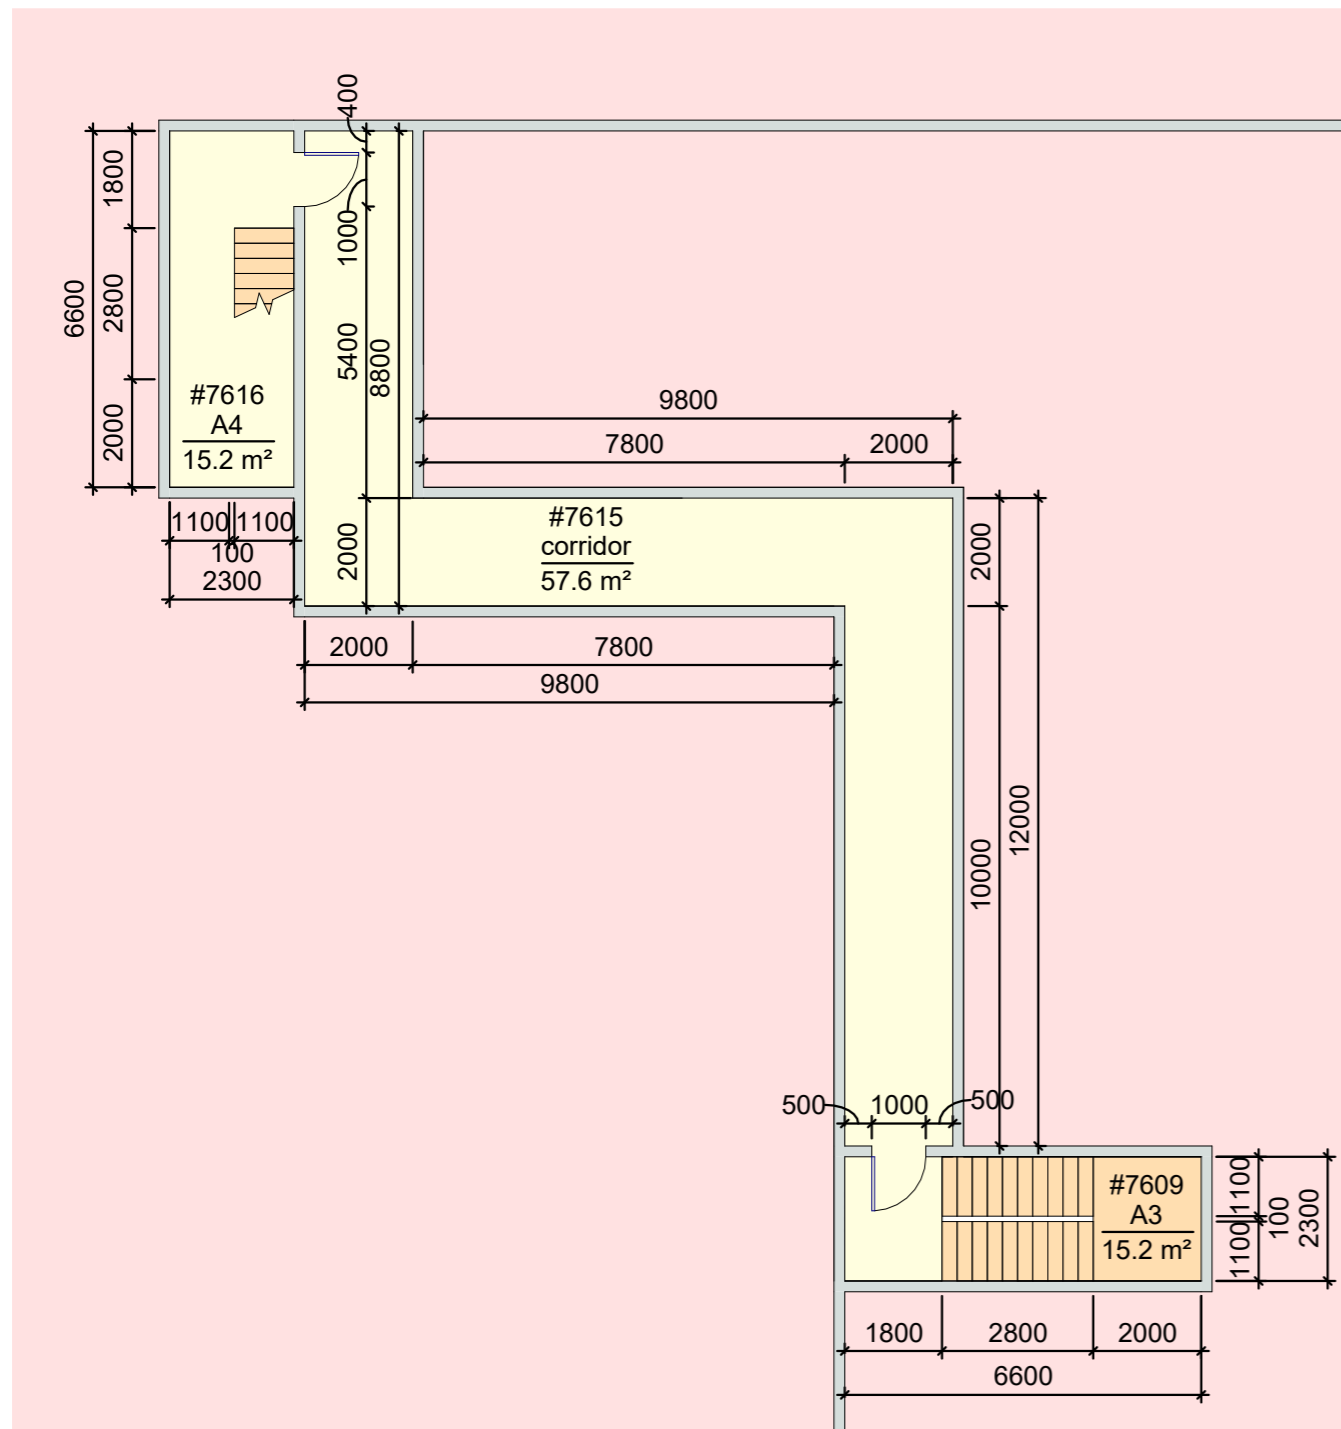


Fragment 42.2

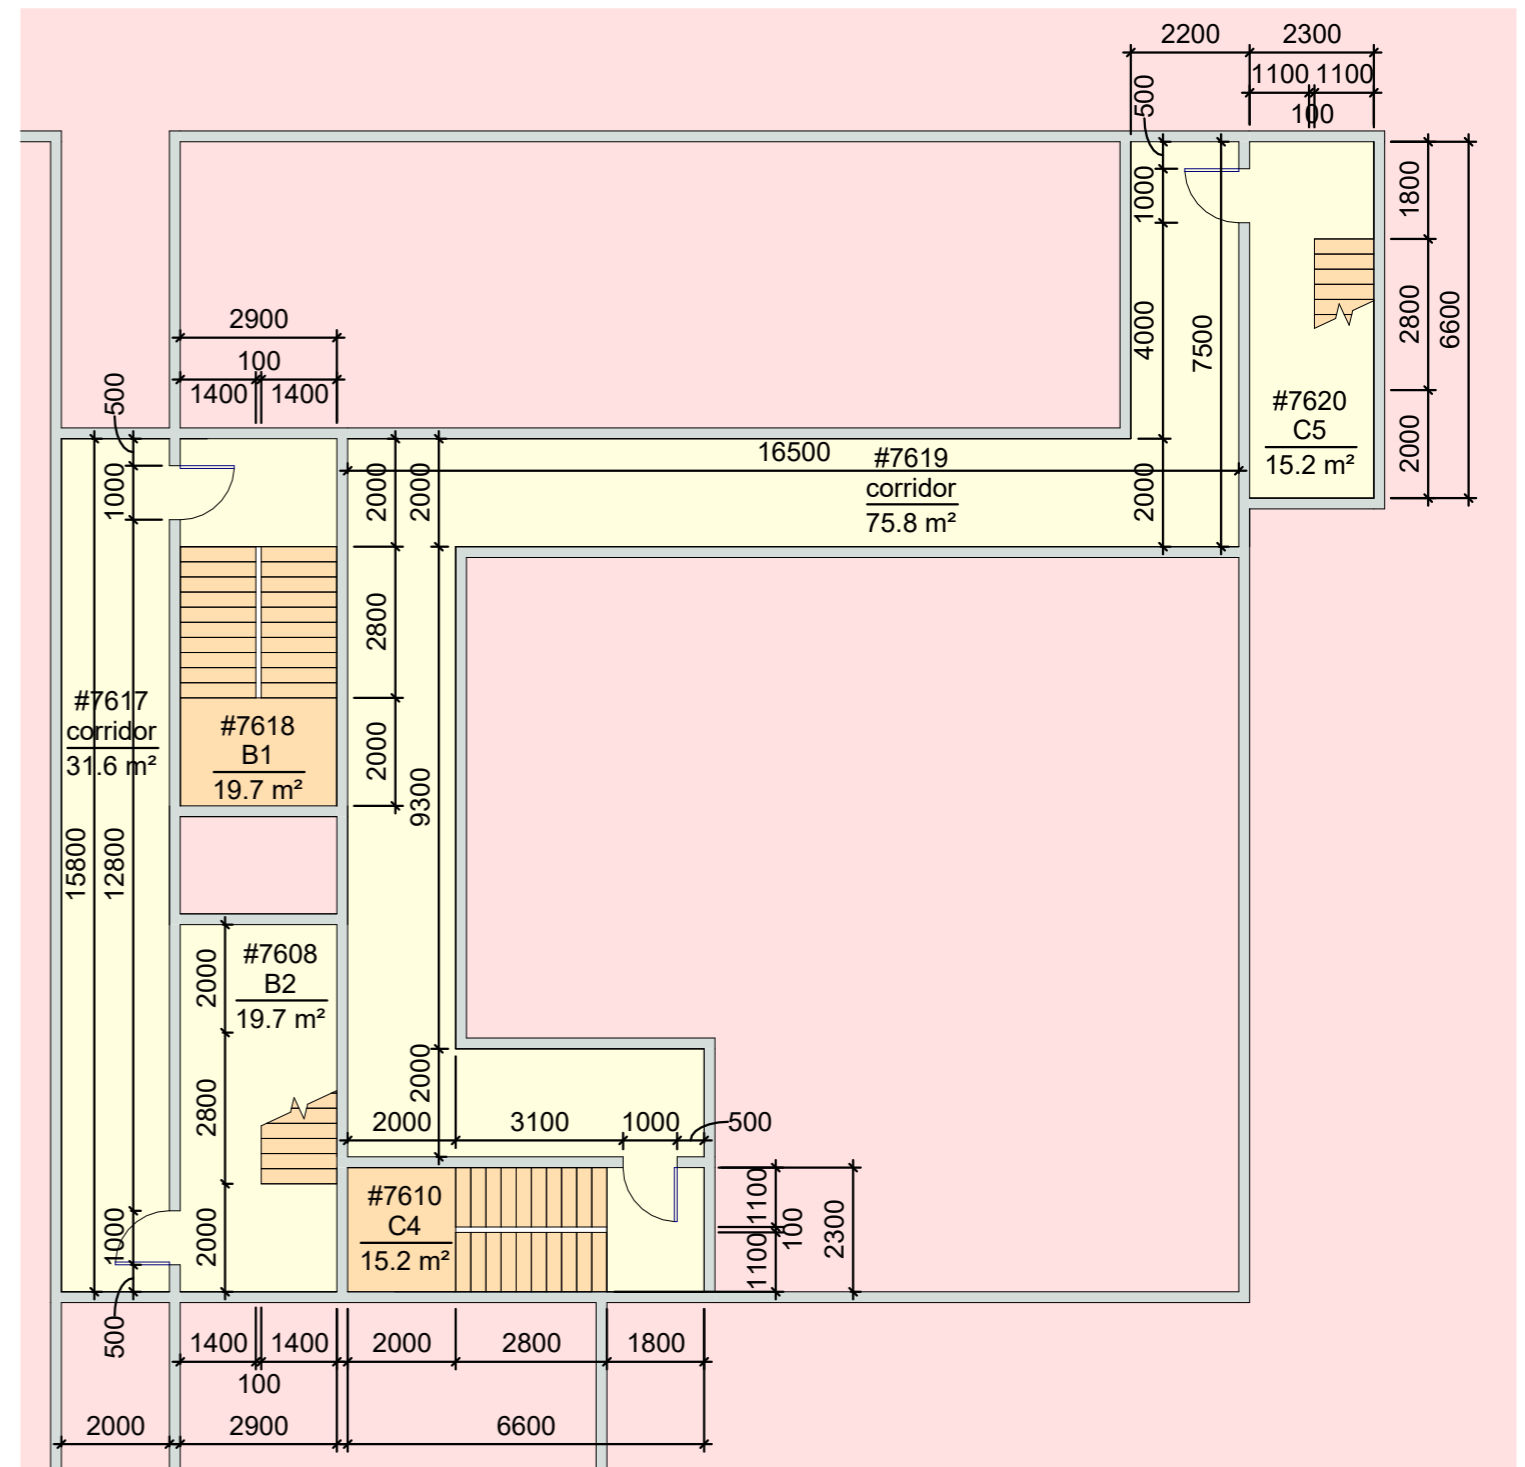


Fragment 77.1

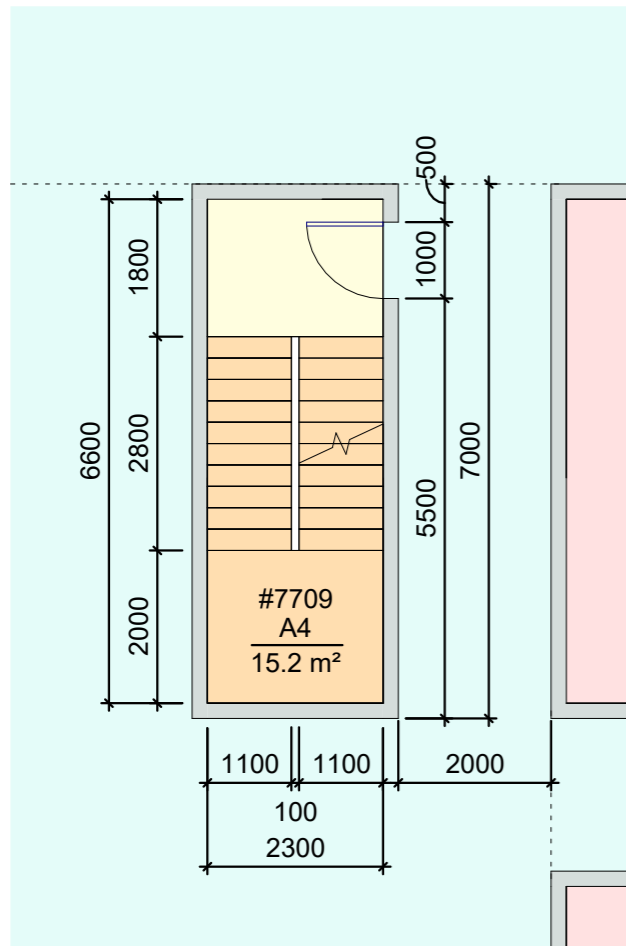


Fragment 77.2

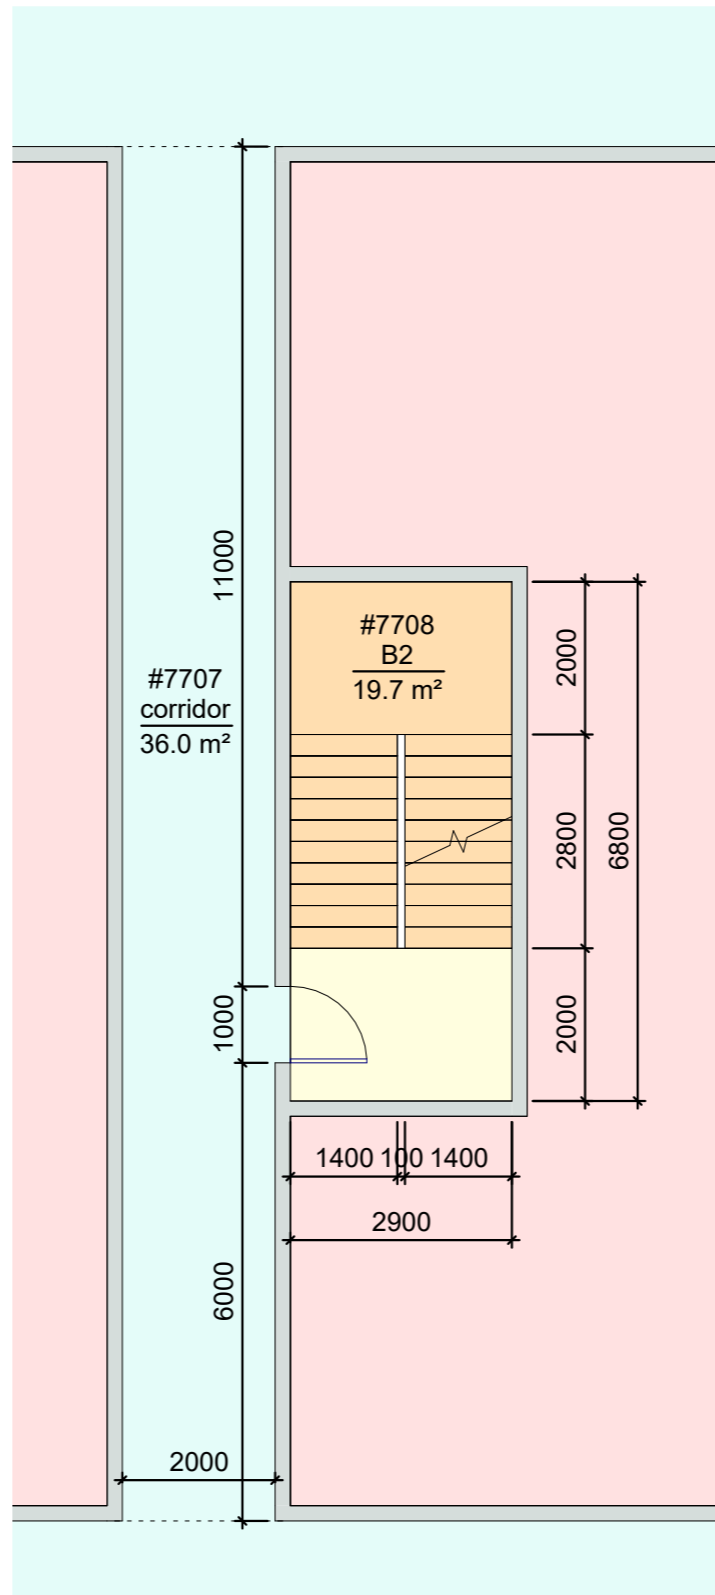


Fragment 77.3

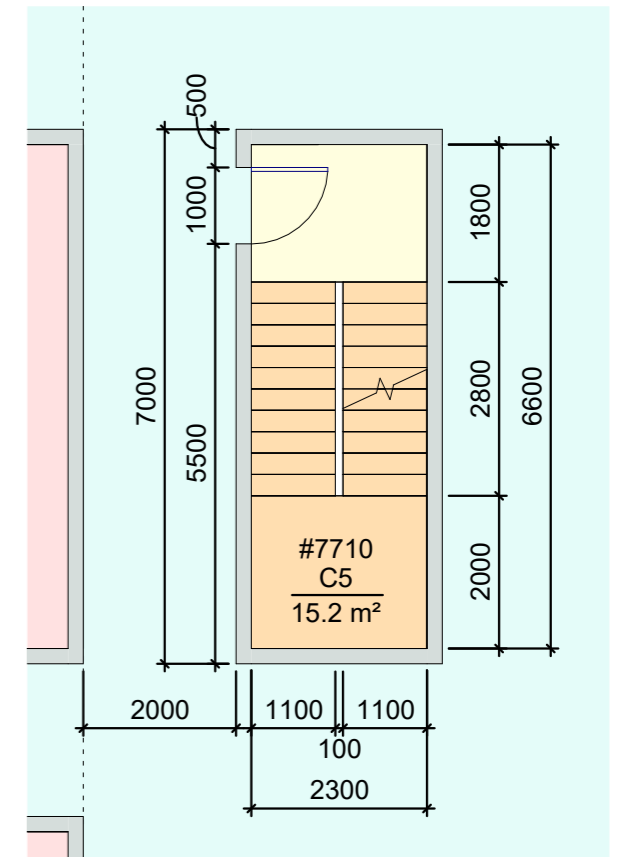

Fragment 82.2

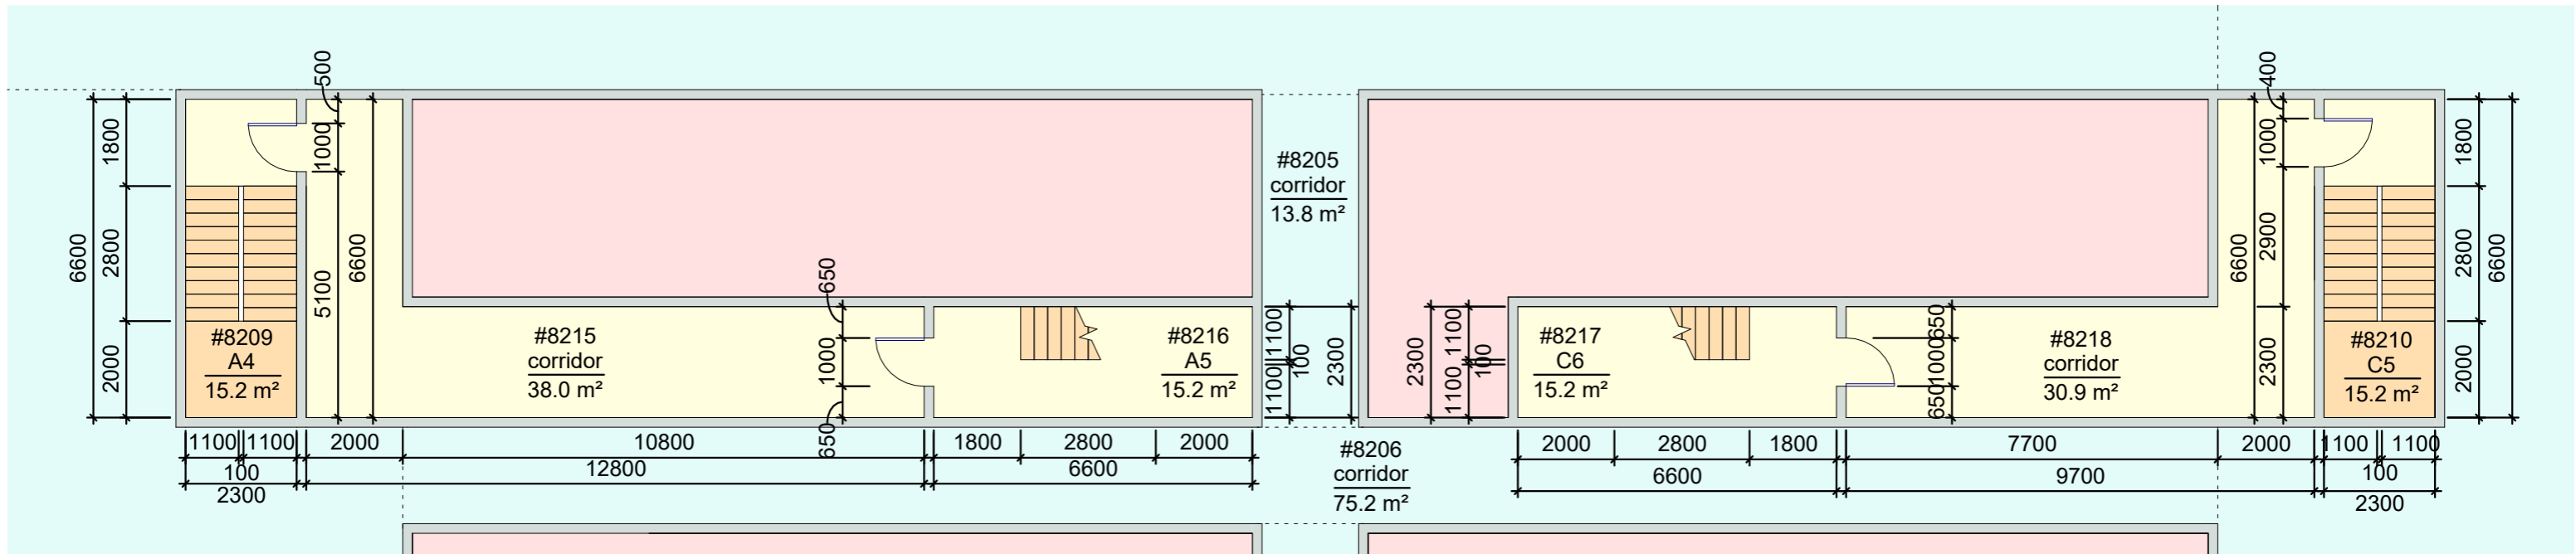

Fragment 83.1

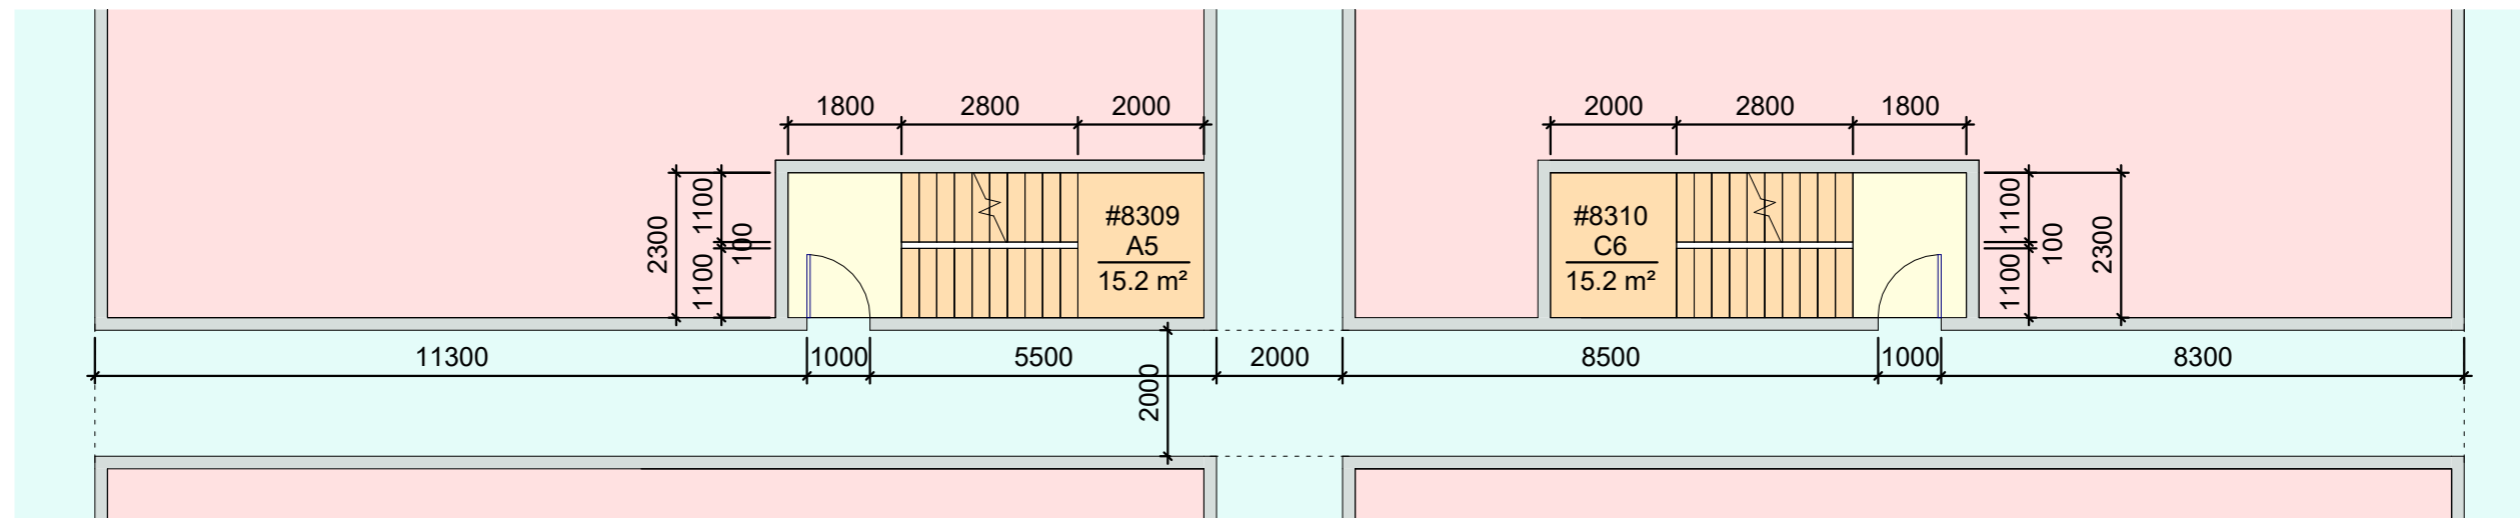

Fragment 83.2

