



NCSTAR\_1-7\_WTC1\_(Model\_A1)


- 1 Sheet list
- 2 1st floor
- 3 2nd floor
- 4 3rd floor
- 5 27th floor
- 6 28th floor
- 7 41st floor
- 8 42th floor
- 9 43th floor
- 10 48th floor
- 11 49th floor
- 12 75th floor
- 13 76th floor
- 14 77th floor
- 15 82th floor
- 16 83th floor
- 17 94th floor
- 18 108th floor
- 19 109th floor
- 20 Roof
- 21 2nd floor plan. Fragments
- 22 27th floor plan. Fragment
- 23 42th floor plan. Fragments
- 24 48th floor plan. Fragments
- 25 76th floor plan. Fragments
- 26 77th floor plan. Fragments
- 27 82th floor plan. Fragment
- 28 83th floor plan. Fragment
- 29 Sections

Name	Area
office-A	204683 m <sup>2</sup>
office-B	34856 m <sup>2</sup>
technical	111341 m <sup>2</sup>
corridor	59982 m <sup>2</sup>
stairwell	5661 m <sup>2</sup>
hall	4766 m <sup>2</sup>
roof	3969 m <sup>2</sup>
total	425257 m <sup>2</sup>

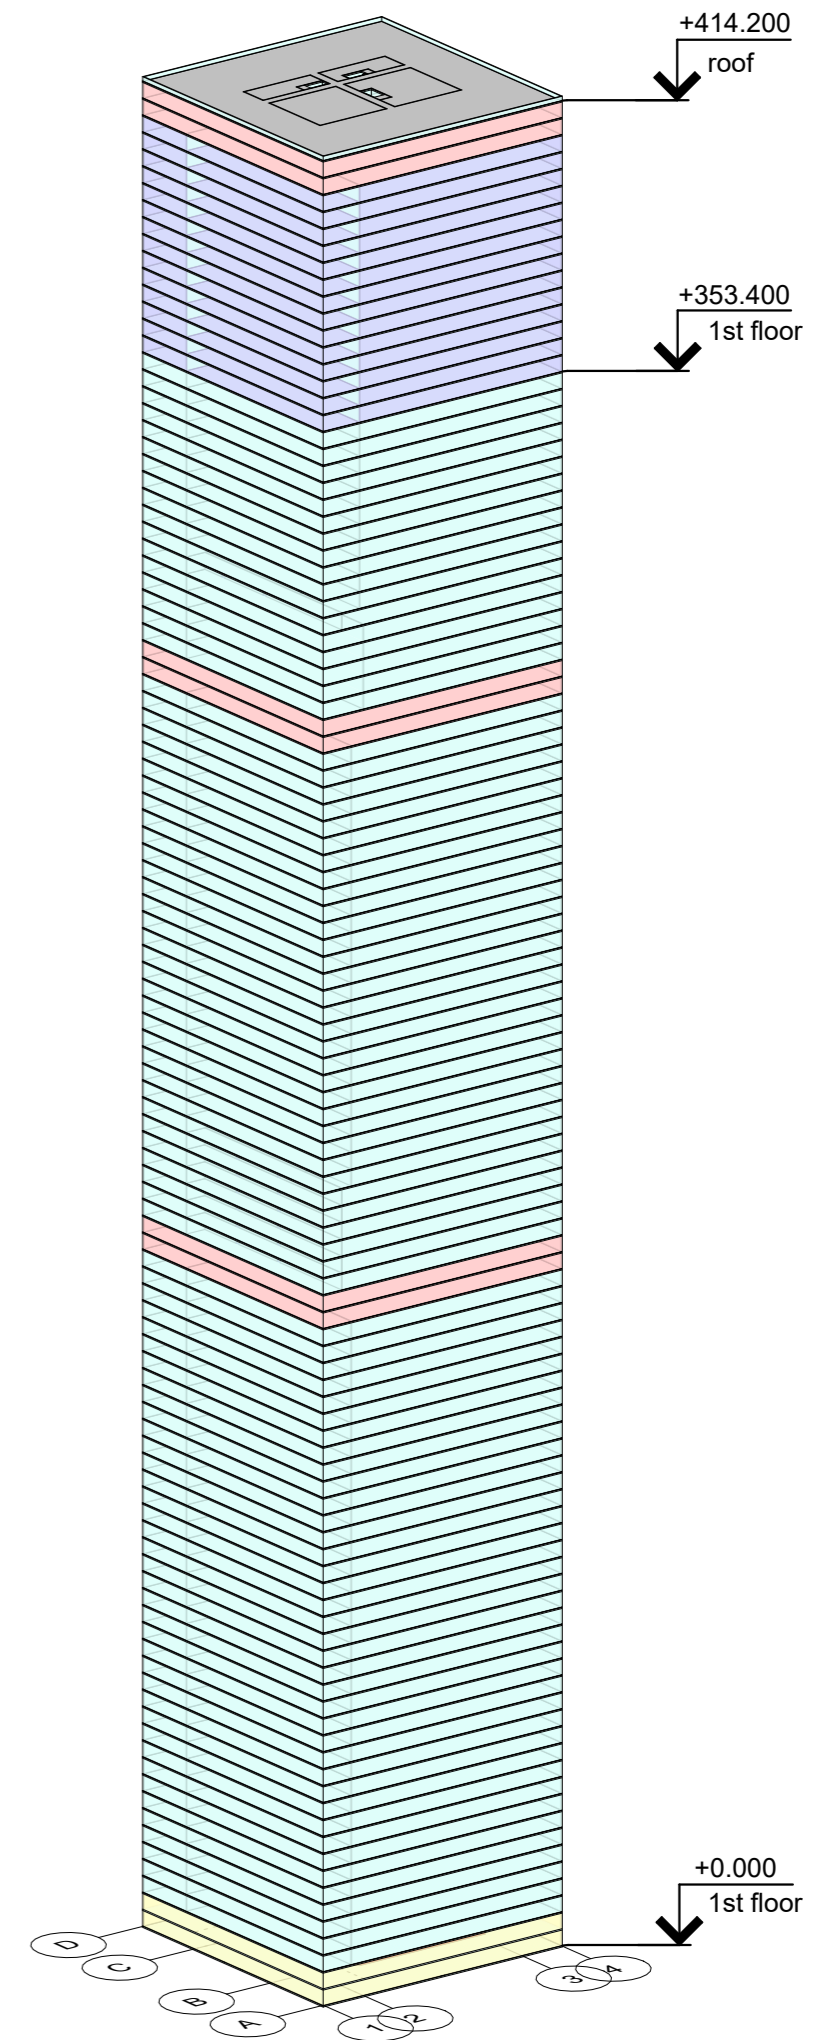


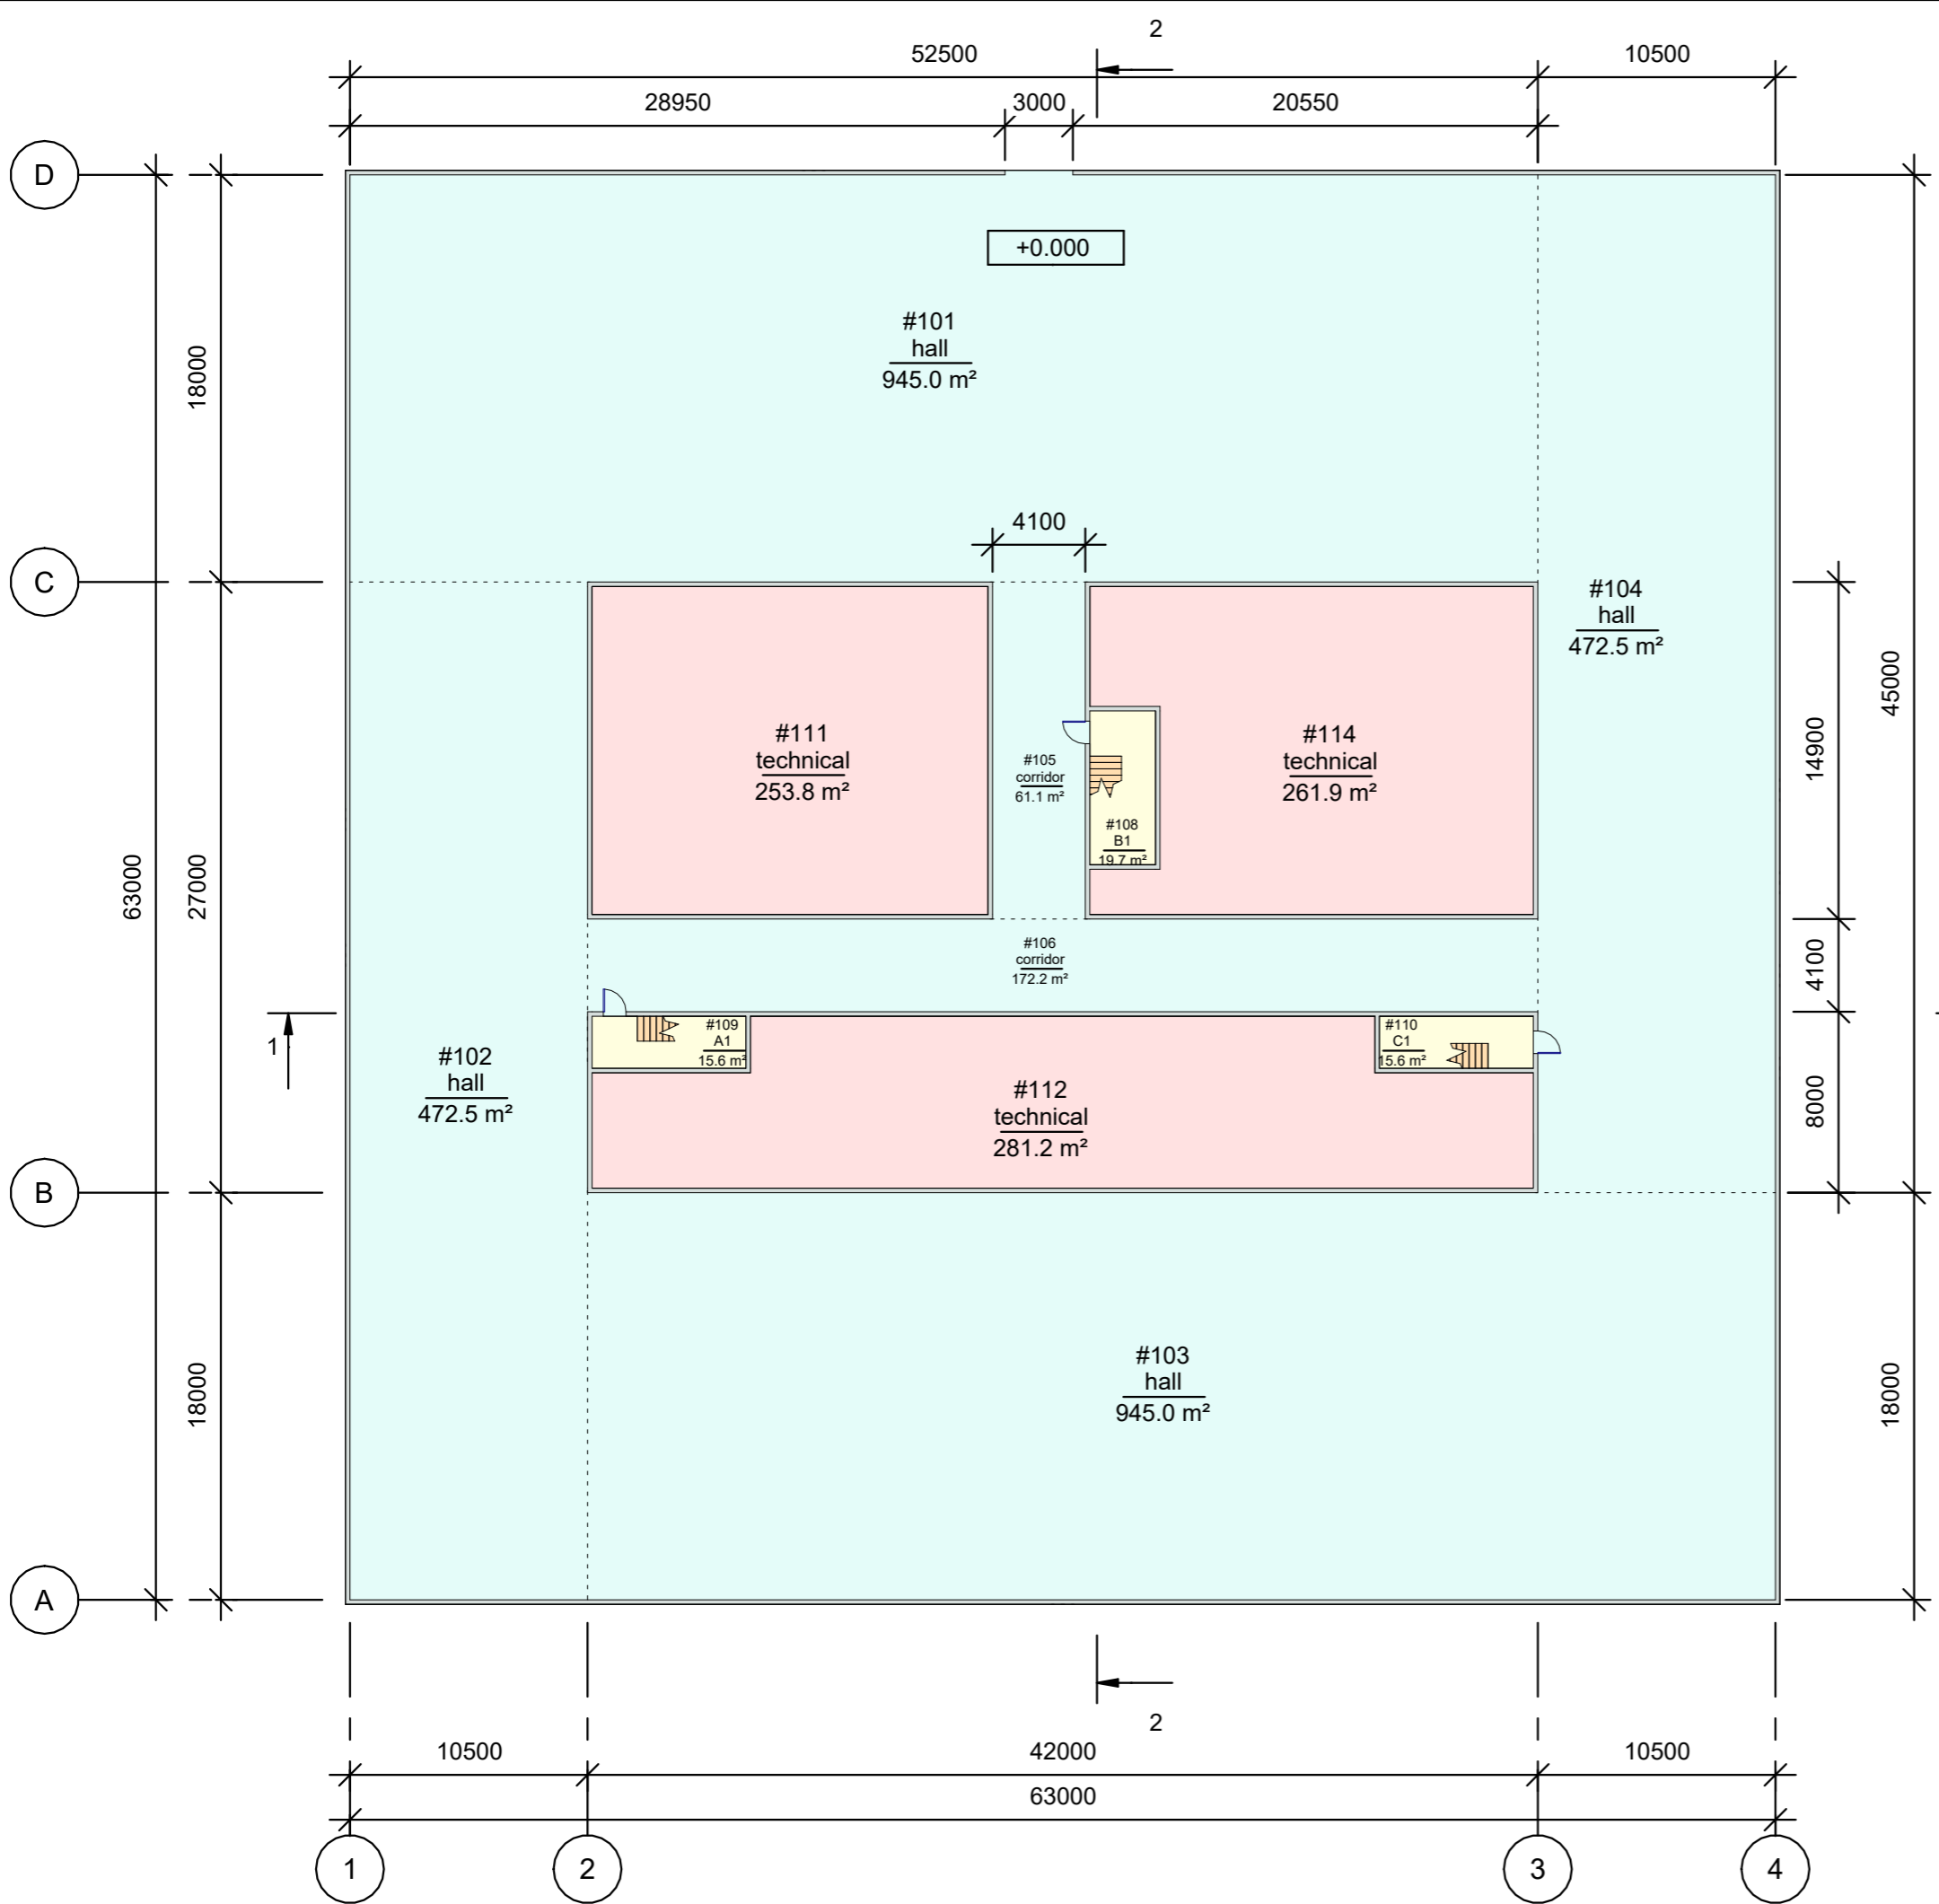


Room schedule_level 1		
Number	Name	Comments
#101	hall	
#102	hall	
#103	hall	
#104	hall	
#105	corridor	
#106	corridor	
#108	B1	
#109	A1	
#110	C1	
#111	technical	
#112	technical	
#114	technical	

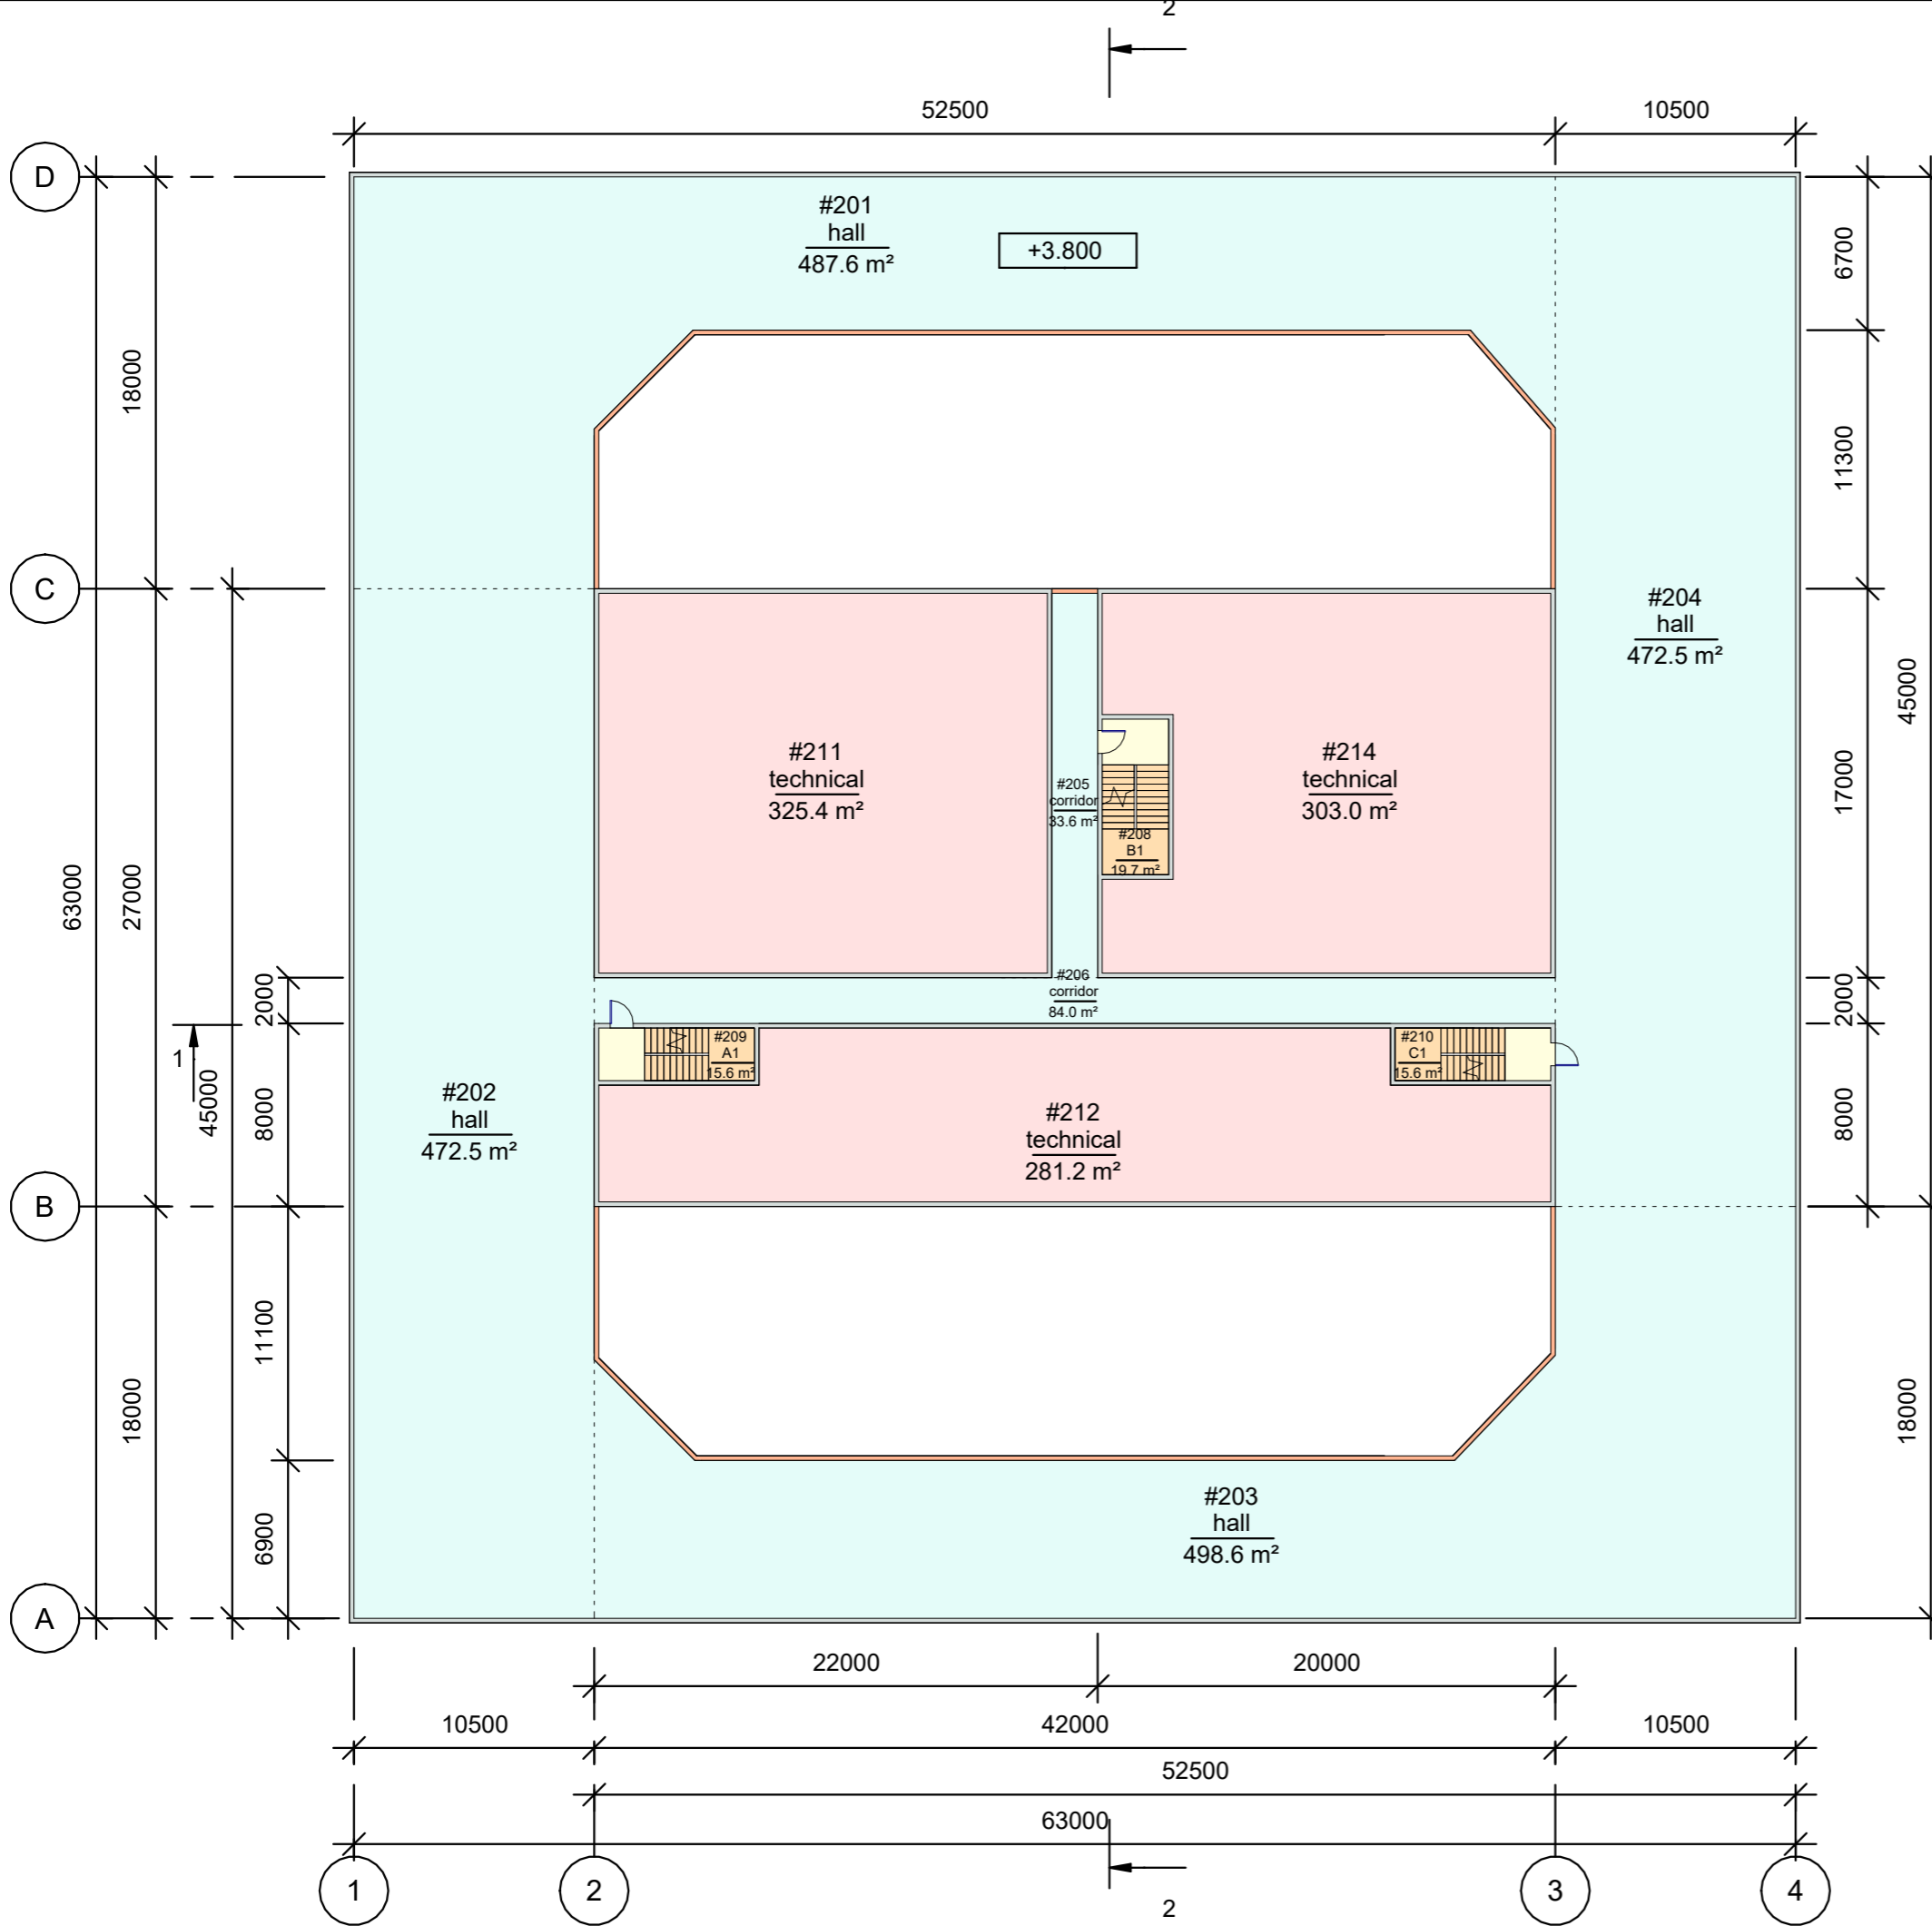


Room schedule_level 2		
Number	Name	Comments
#201	hall	
#202	hall	
#203	hall	
#204	hall	
#205	corridor	
#206	corridor	
#208	B1	
#209	A1	
#210	C1	
#211	technical	
#212	technical	
#214	technical	

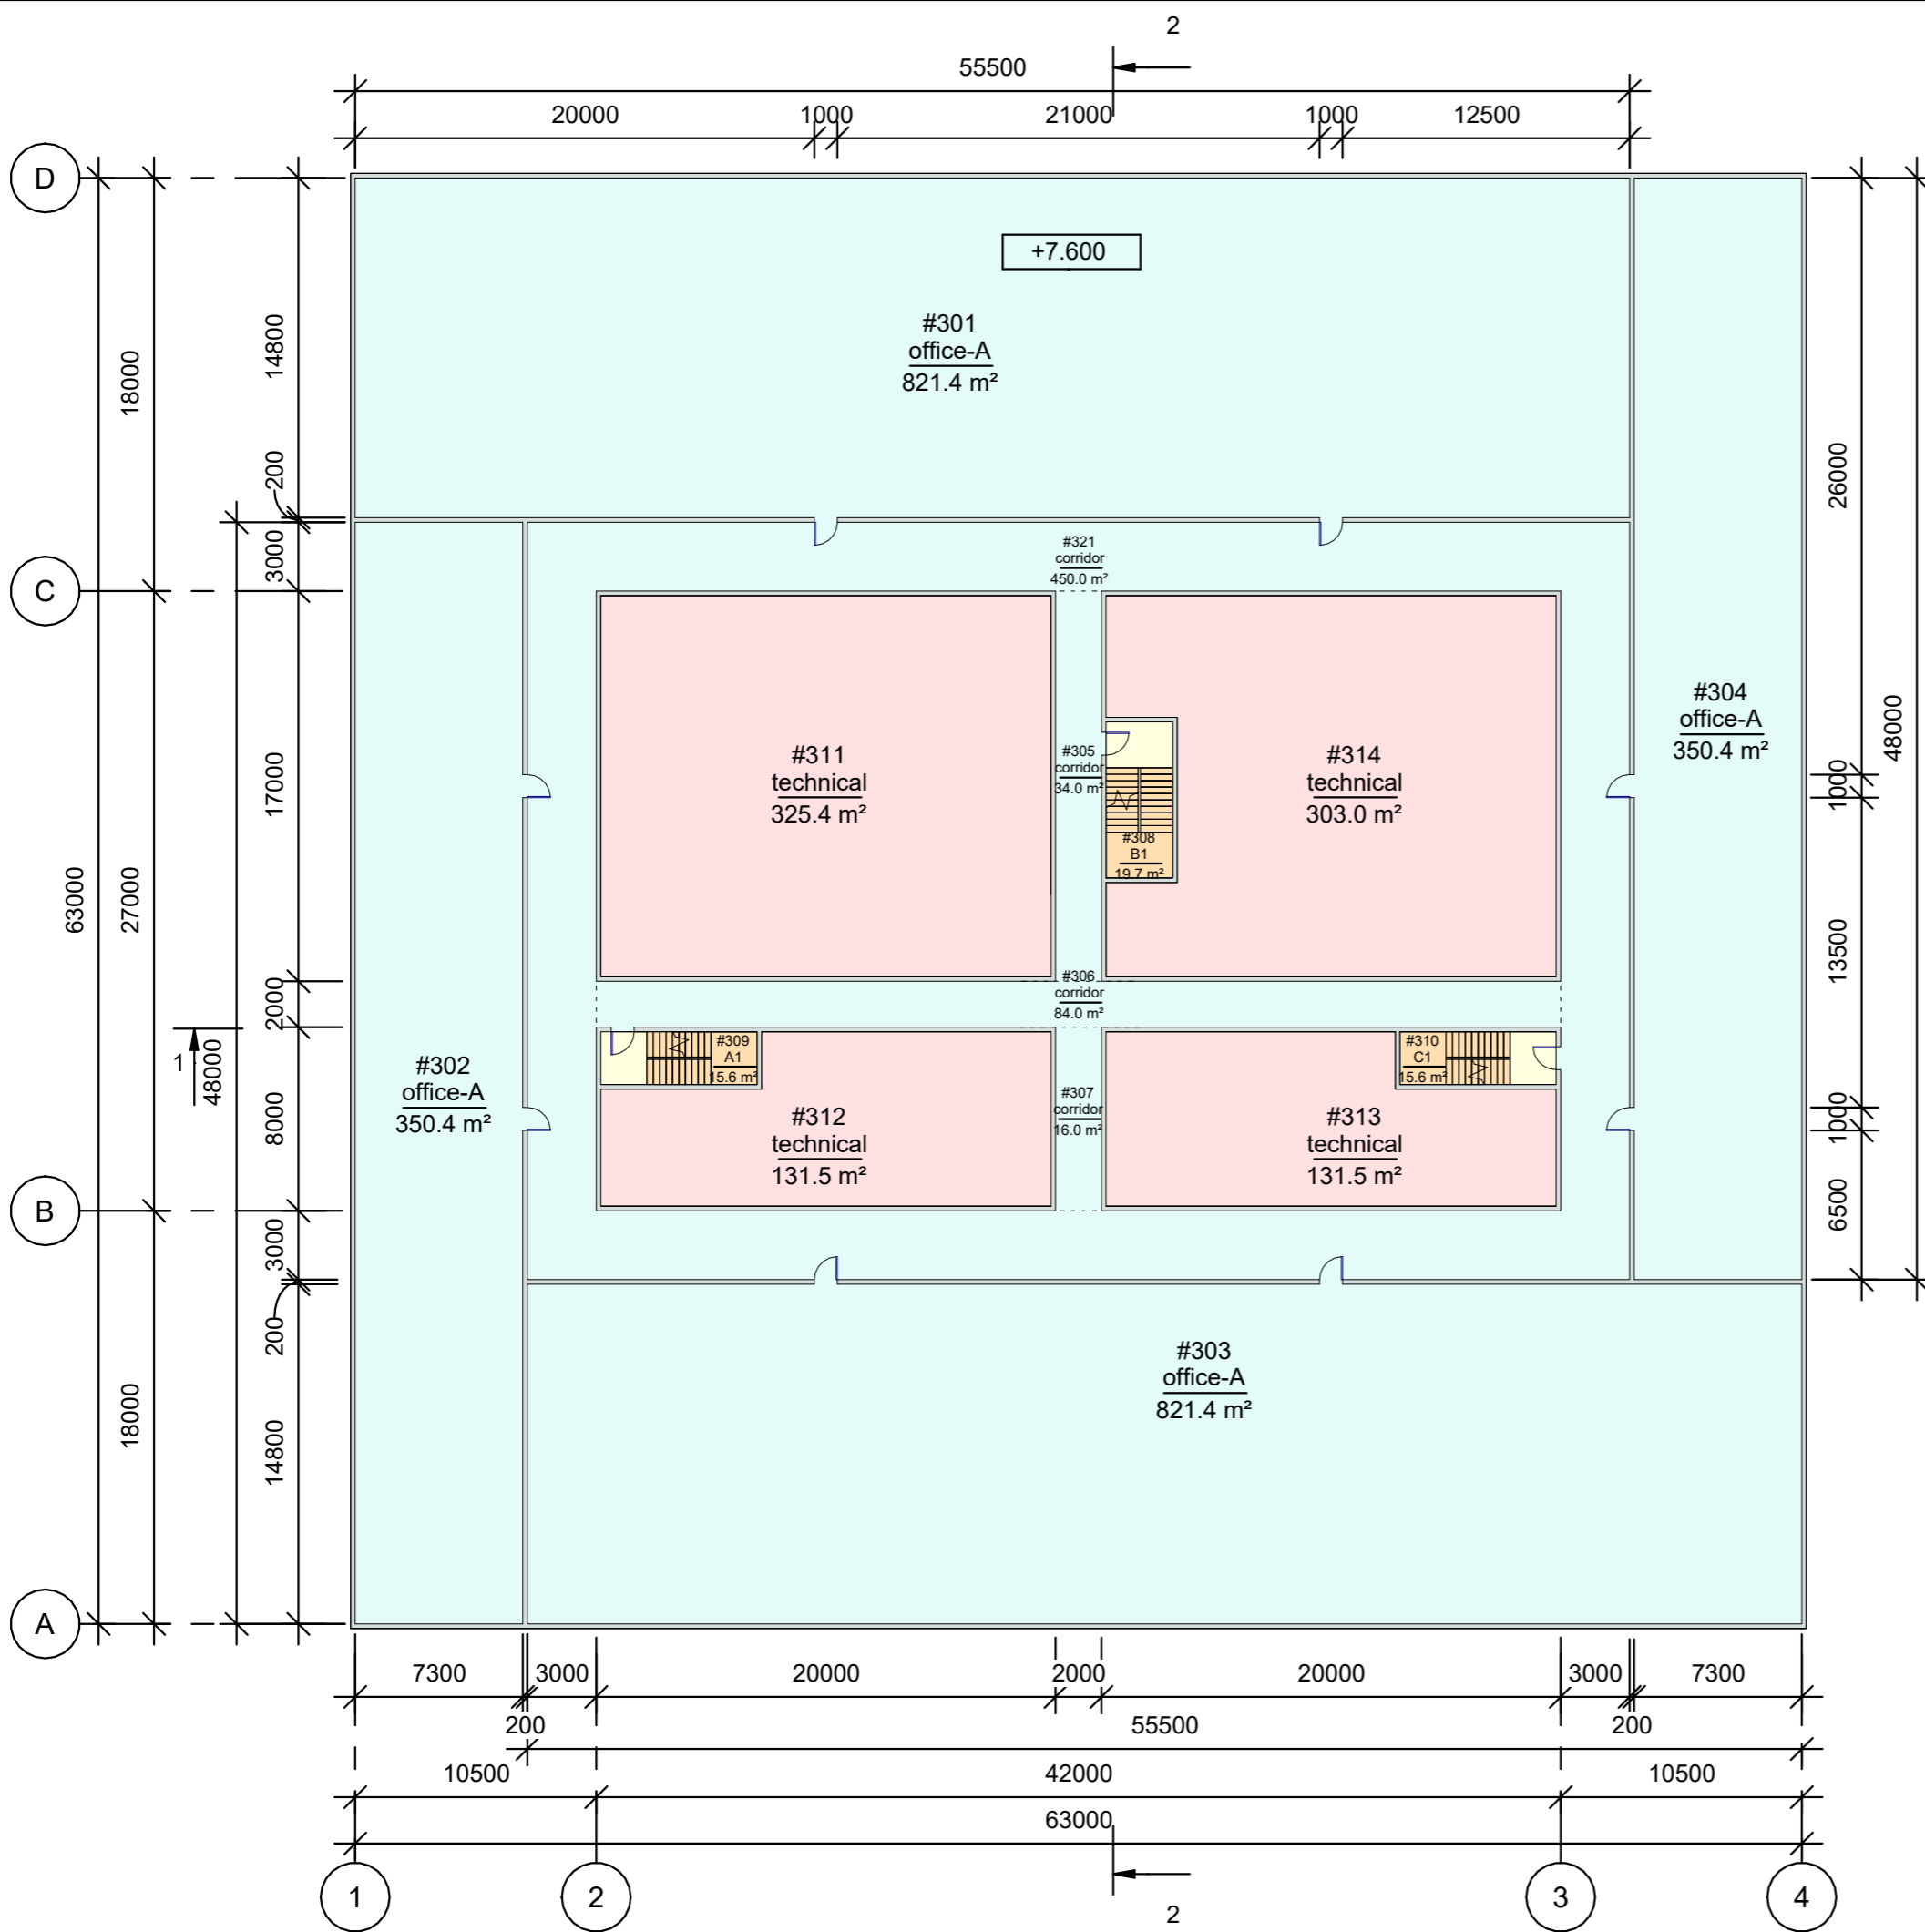


Room schedule_level 3		
Number	Name	Comments
#301	office-A	
#302	office-A	
#303	office-A	
#304	office-A	
#305	corridor	
#306	corridor	
#307	corridor	
#308	B1	
#309	A1	
#310	C1	
#311	technical	
#312	technical	
#313	technical	
#314	technical	
#321	corridor	

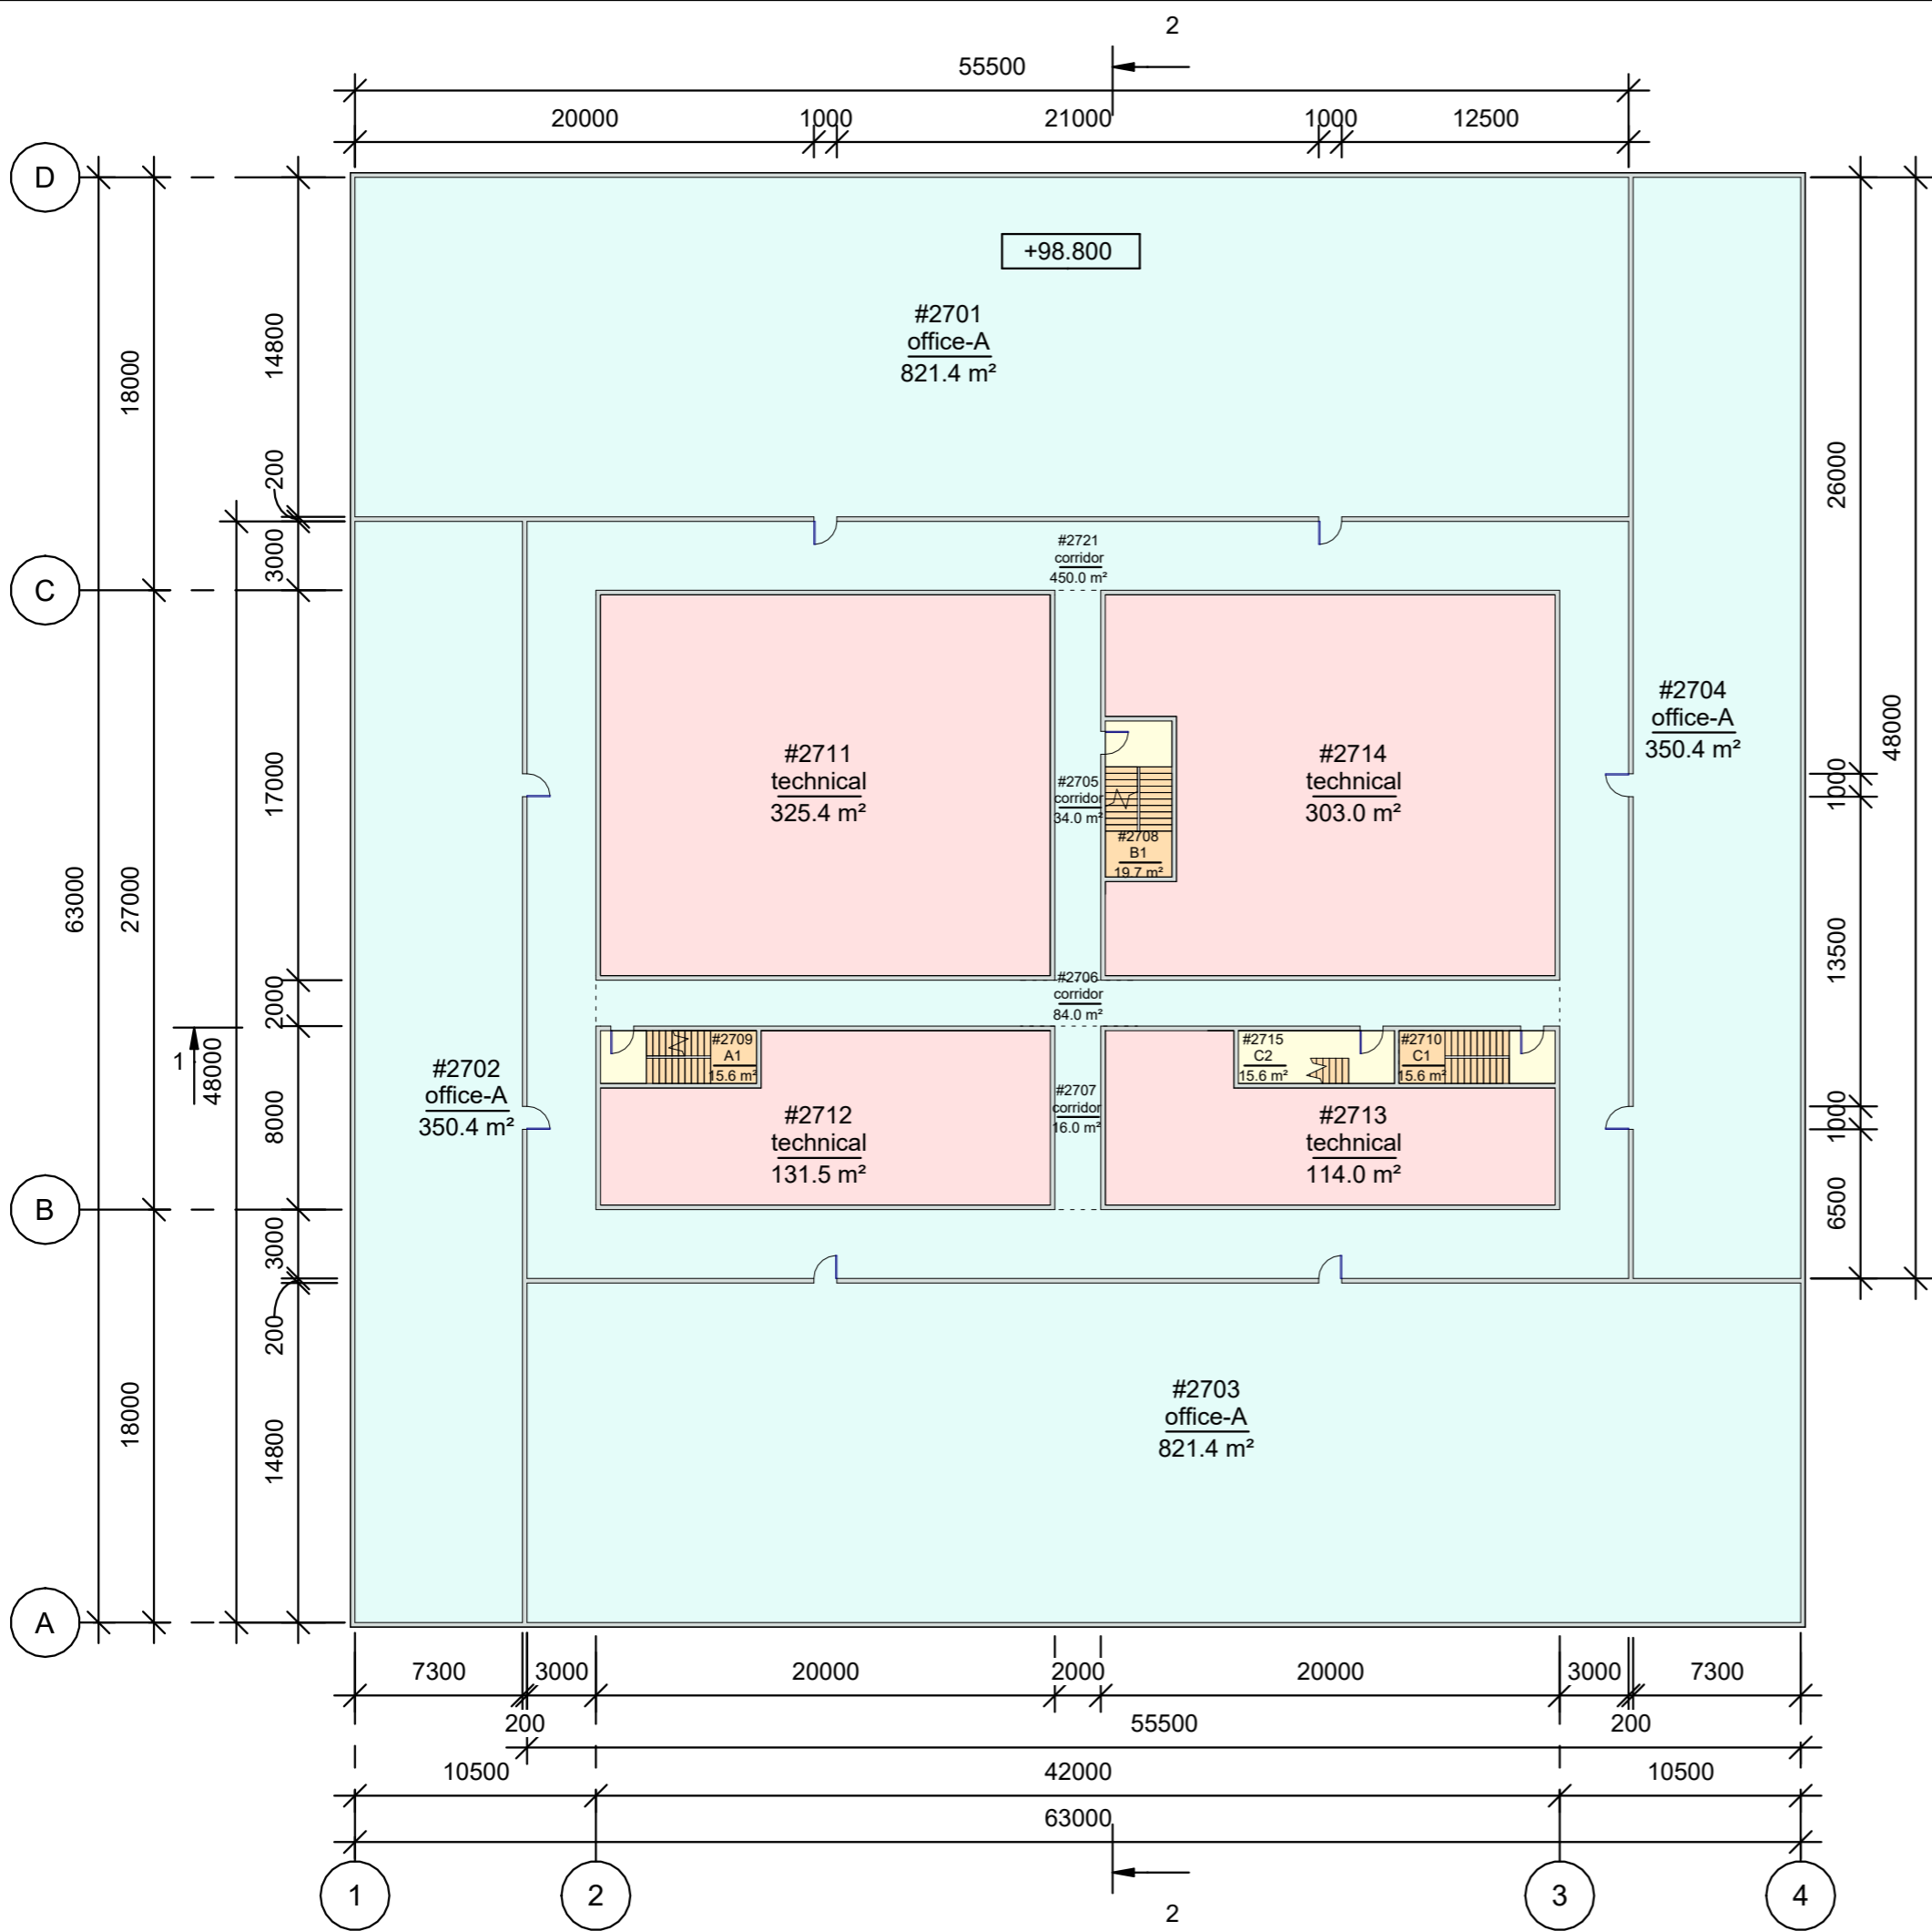


Room schedule_level 27		
Number	Name	Comments
#2701	office-A	
#2702	office-A	
#2703	office-A	
#2704	office-A	
#2705	corridor	
#2706	corridor	
#2707	corridor	
#2708	B1	
#2709	A1	
#2710	C1	
#2711	technical	
#2712	technical	
#2713	technical	
#2714	technical	
#2715	C2	
#2721	corridor	

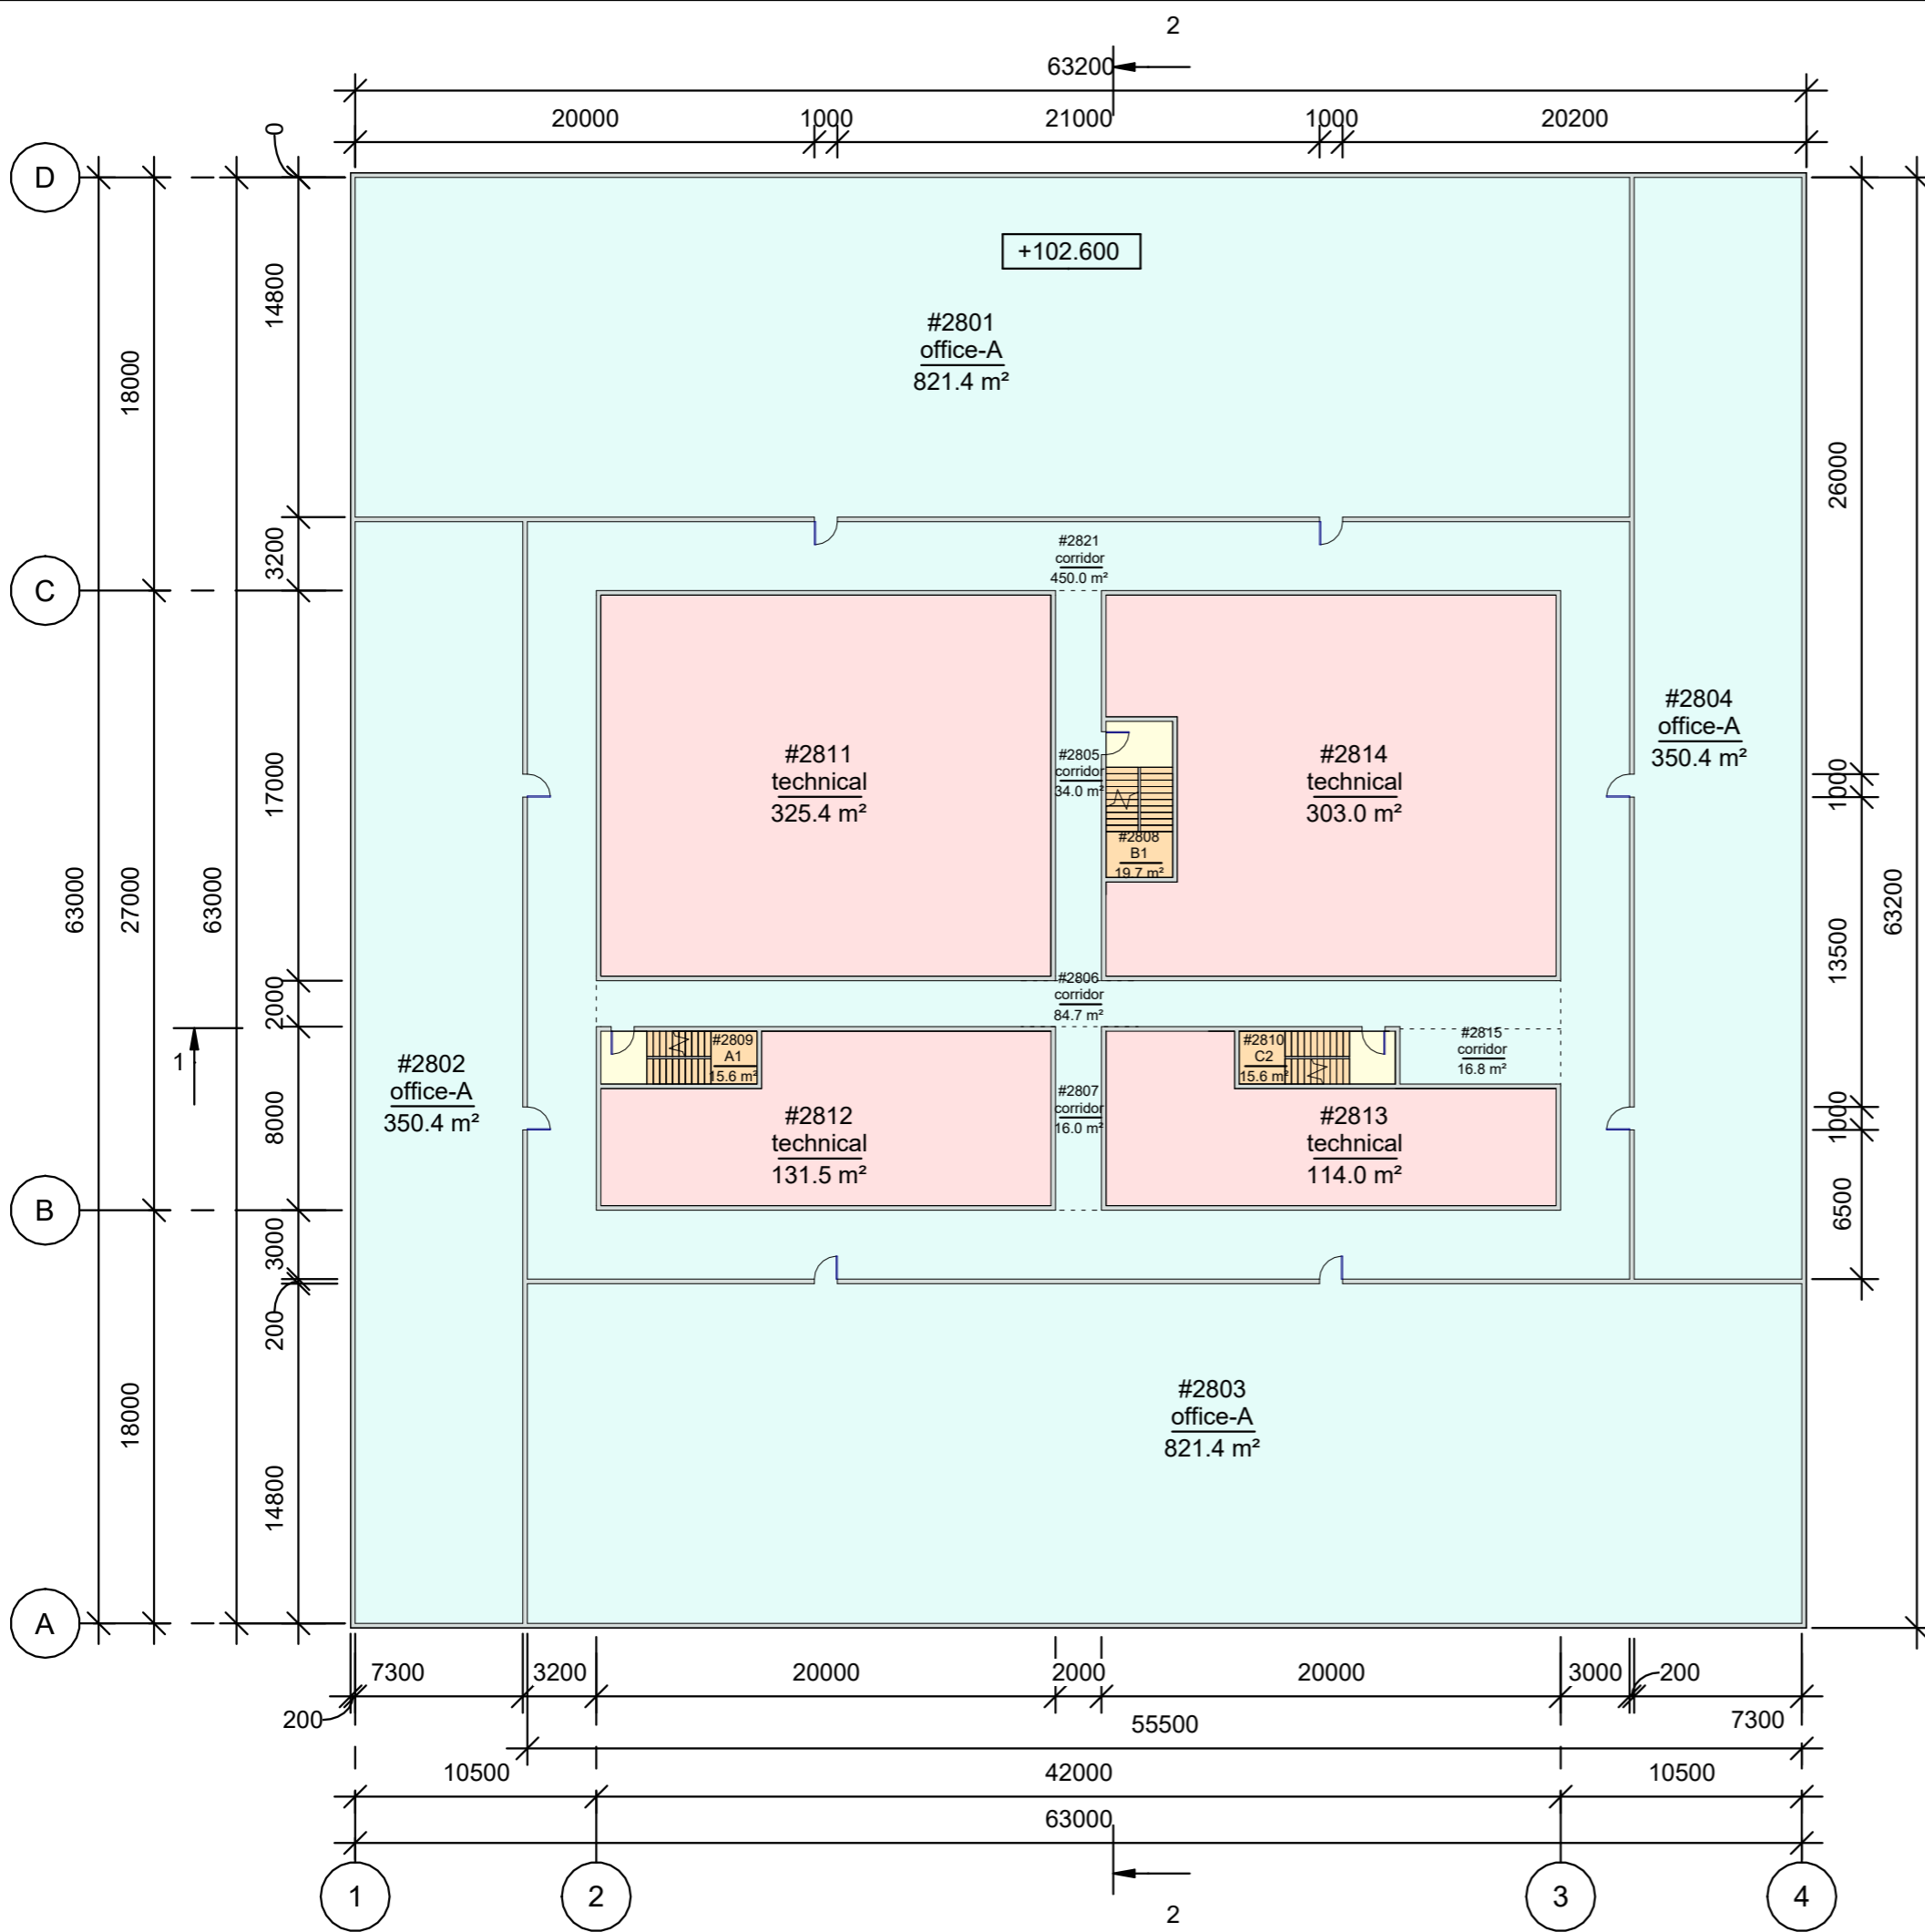

Room schedule_level 28		
Number	Name	Comments
#2801	office-A	
#2802	office-A	
#2803	office-A	
#2804	office-A	
#2805	corridor	
#2806	corridor	
#2807	corridor	
#2808	B1	
#2809	A1	
#2810	C2	
#2811	technical	
#2812	technical	
#2813	technical	
#2814	technical	
#2815	corridor	
#2821	corridor	

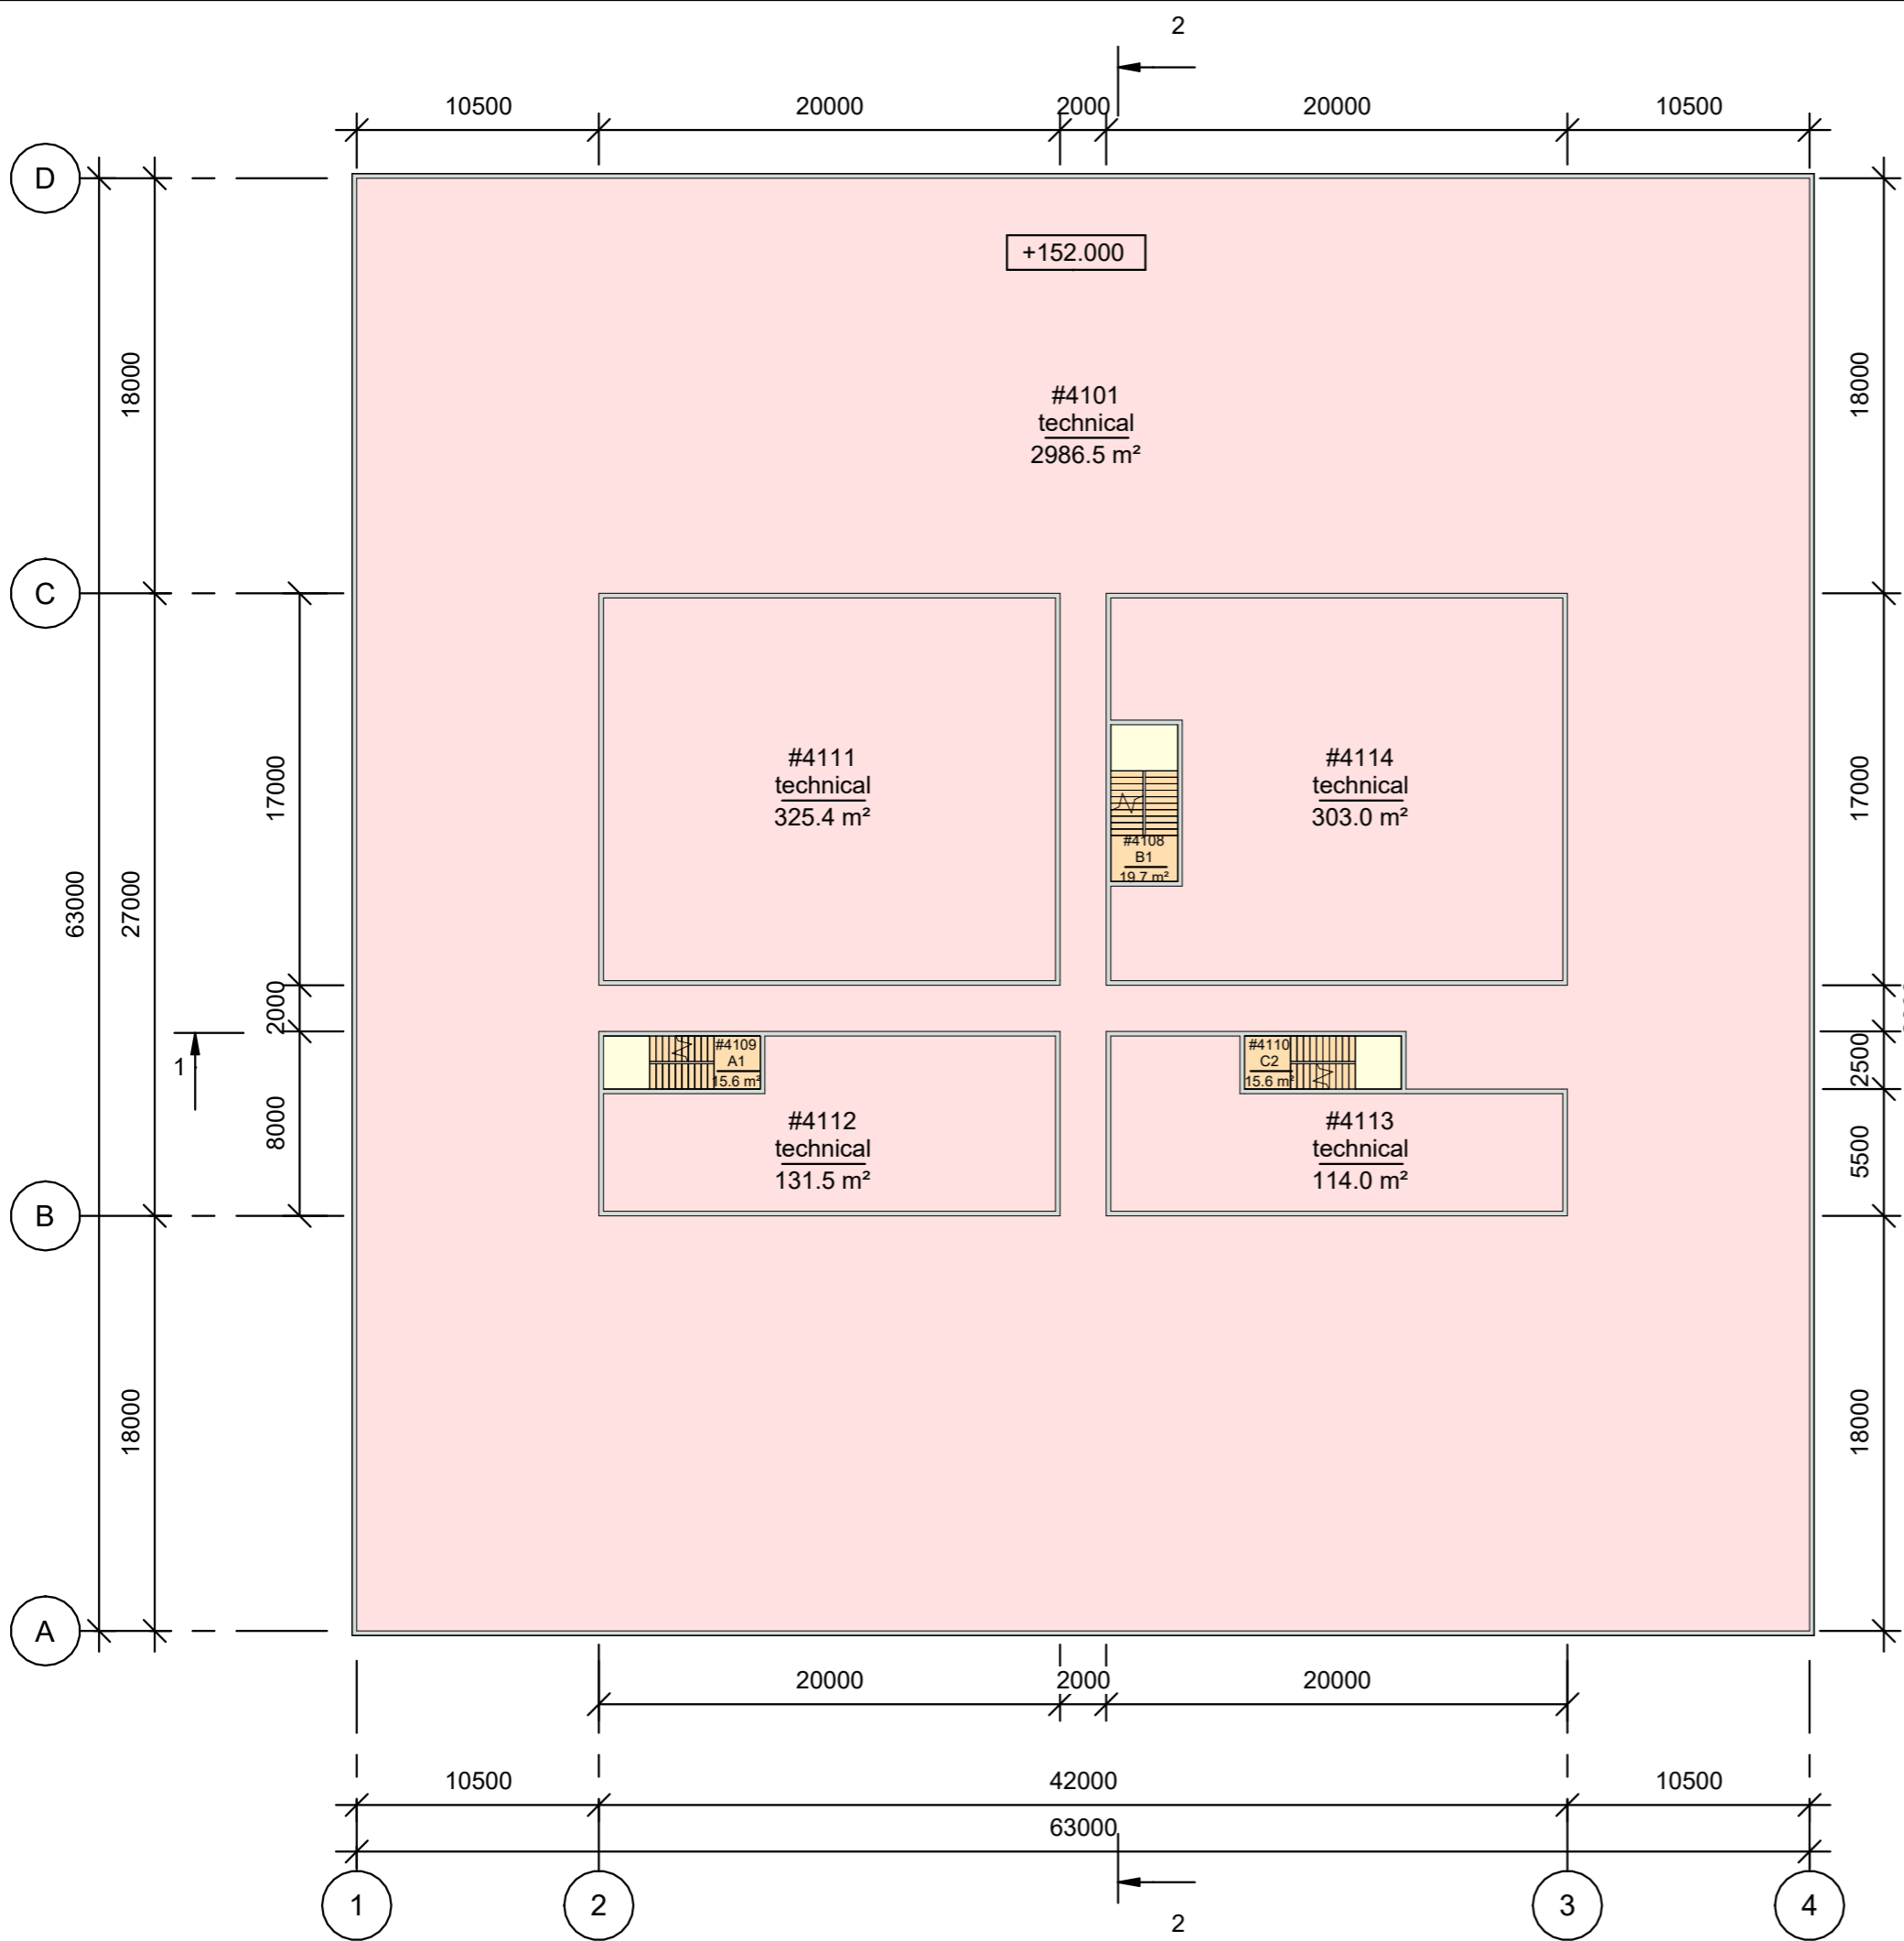


Room schedule_level 41		
Number	Name	Comments
#4101	technical	
#4108	B1	
#4109	A1	
#4110	C2	
#4111	technical	
#4112	technical	
#4113	technical	
#4114	technical	

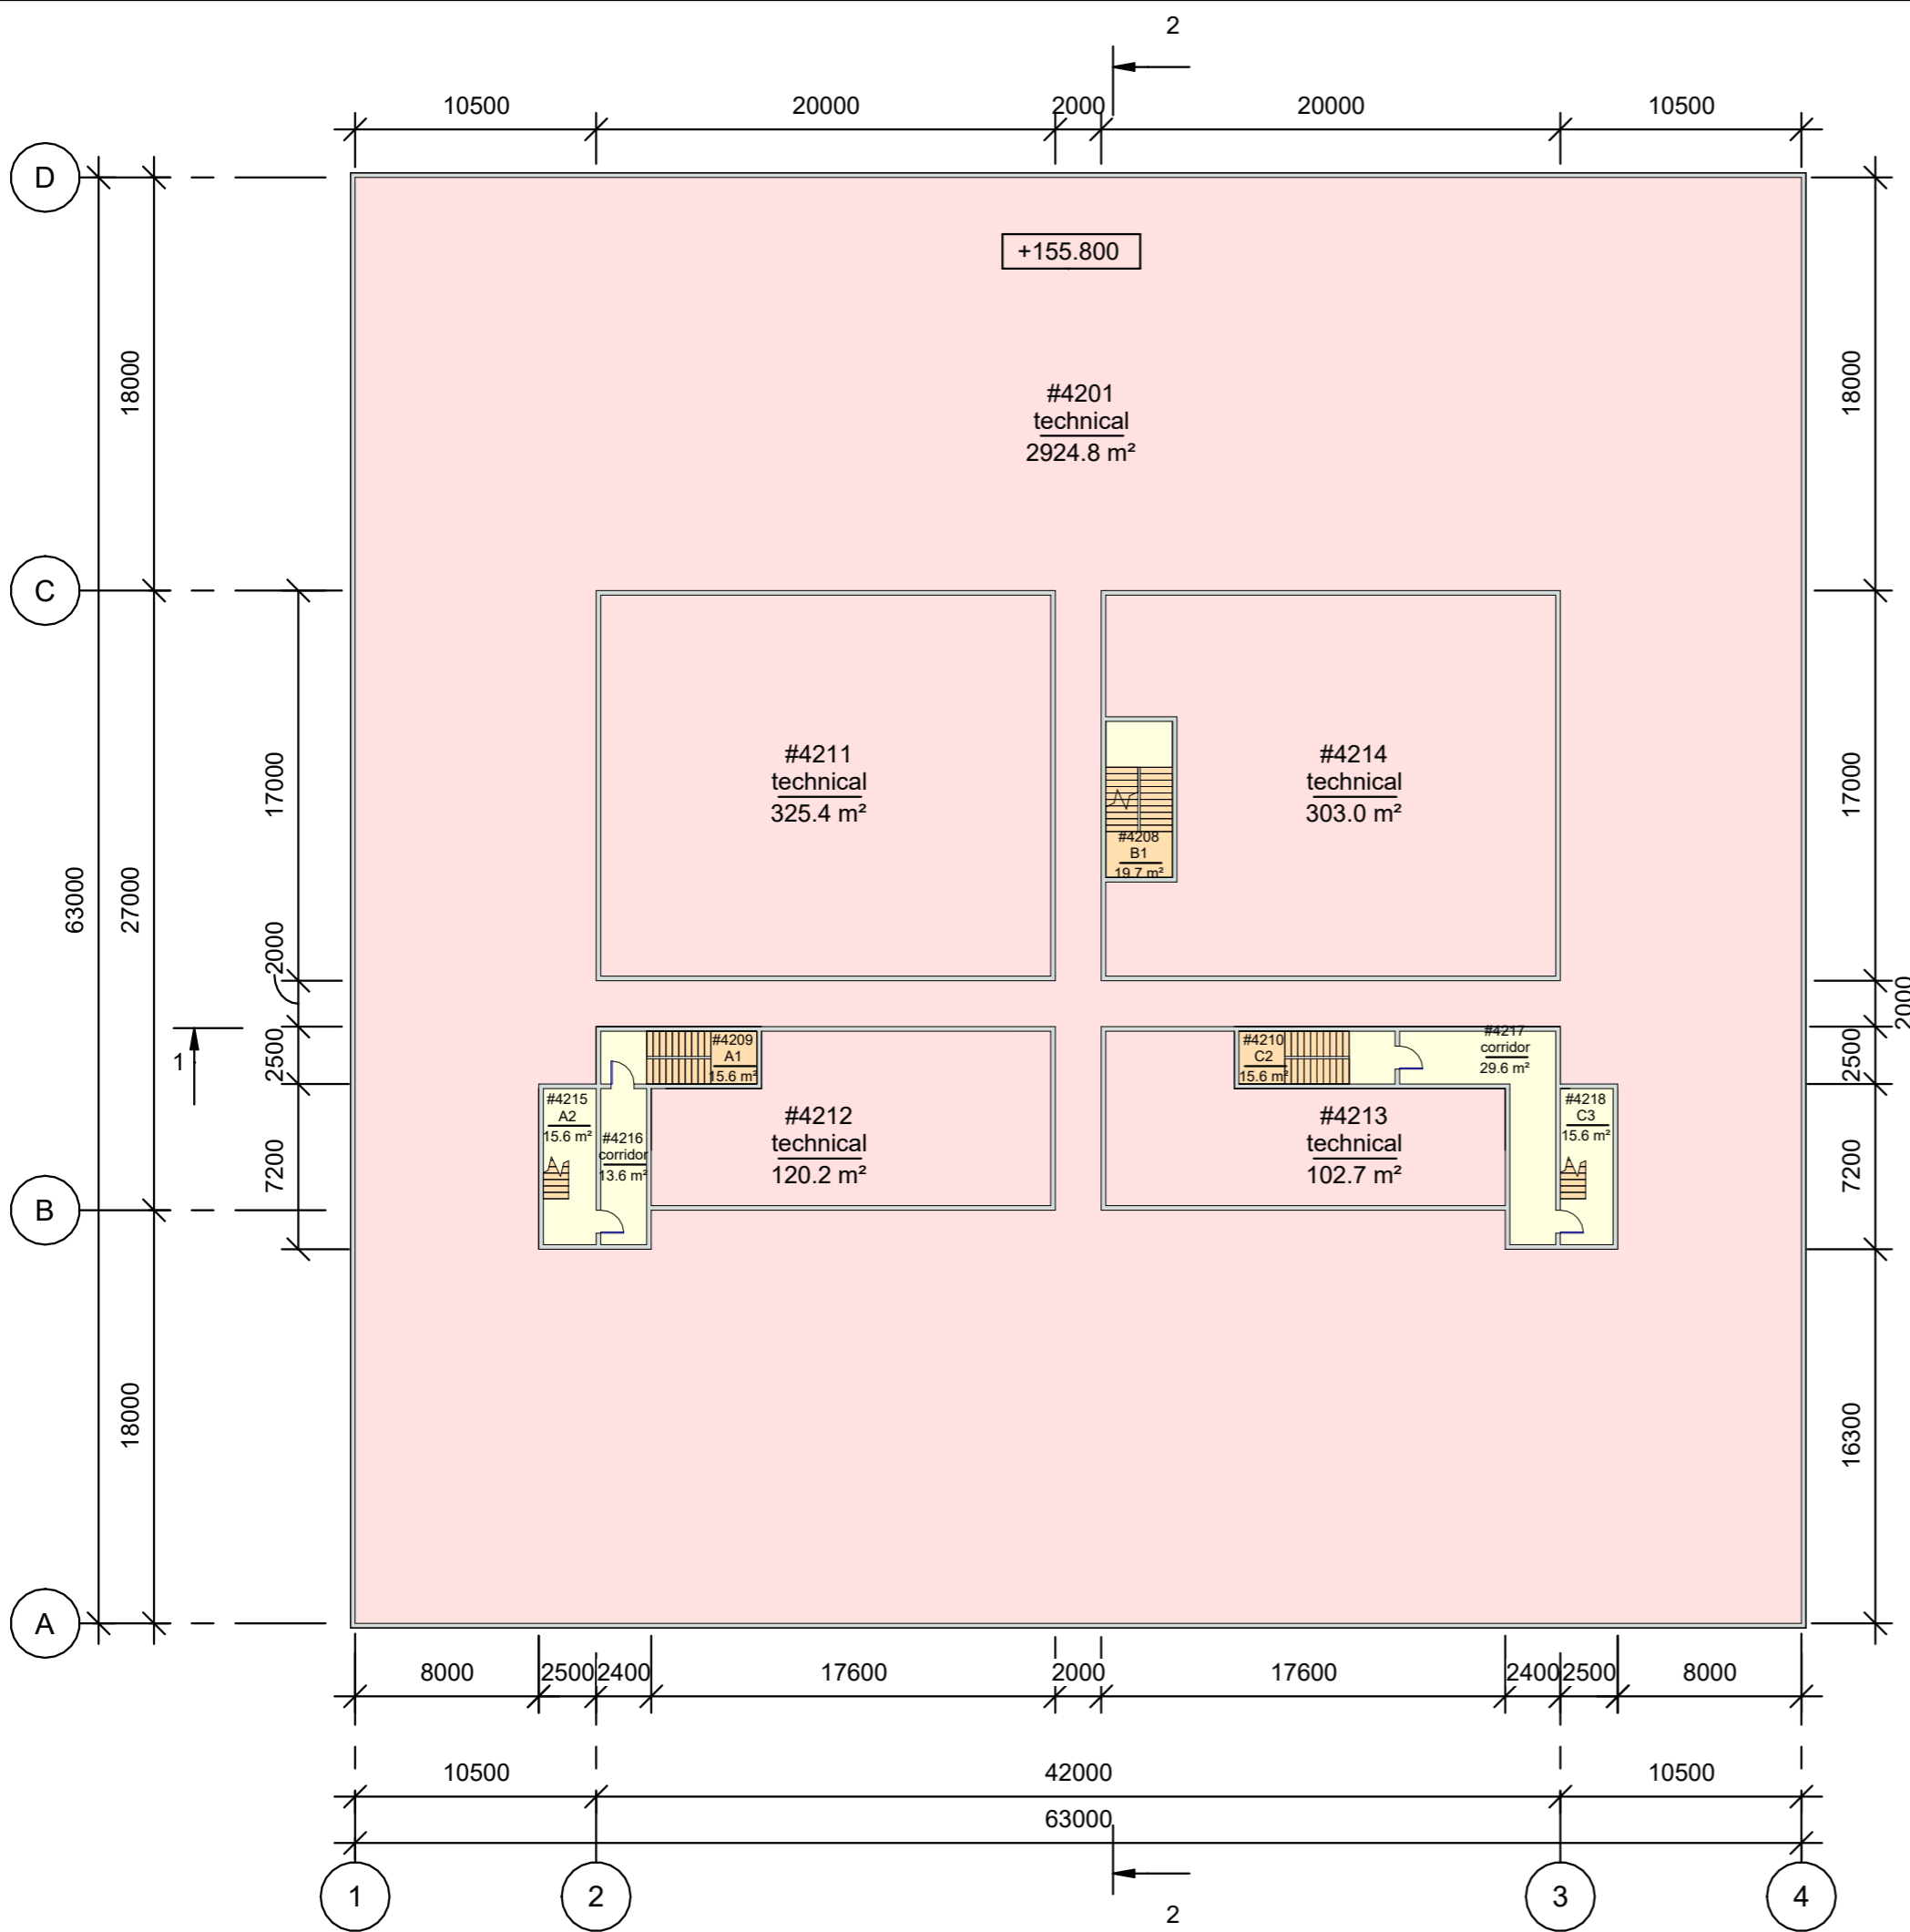


Room schedule_level 42		
Number	Name	Comments
#4201	technical	
#4208	B1	
#4209	A1	
#4210	C2	
#4211	technical	
#4212	technical	
#4213	technical	
#4214	technical	
#4215	A2	
#4216	corridor	
#4217	corridor	
#4218	C3	




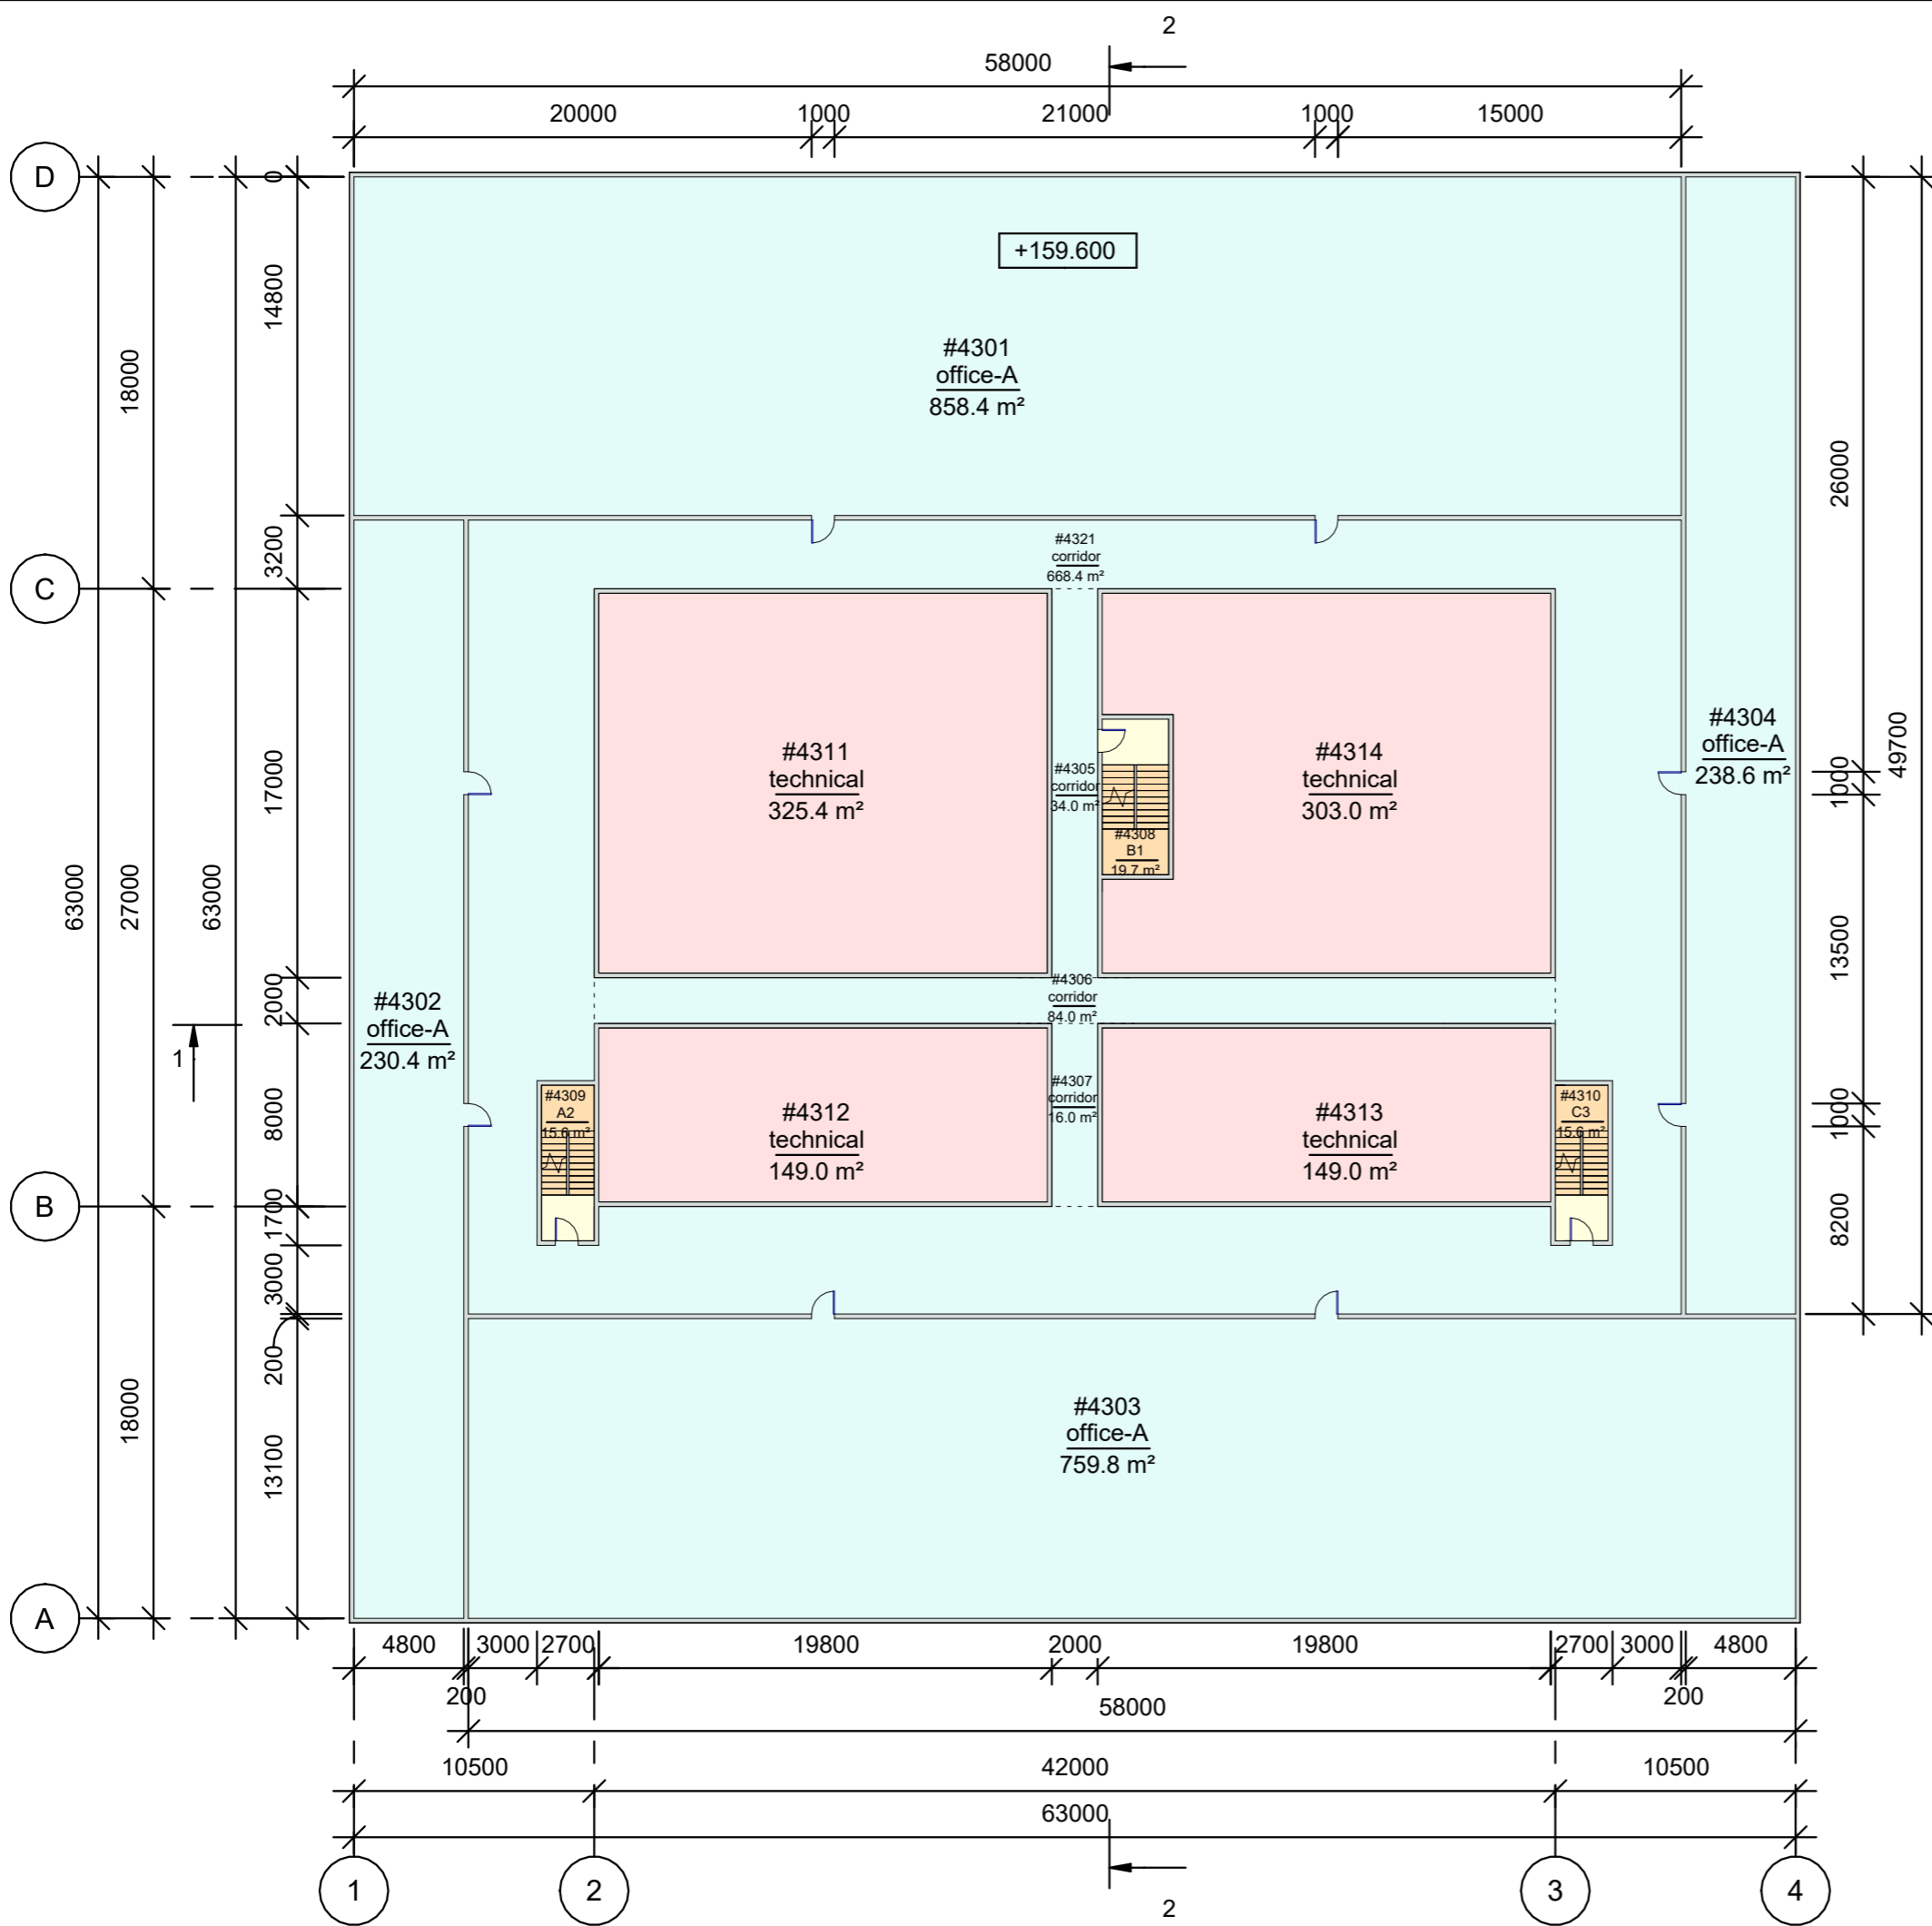


Room schedule_level 43		
Number	Name	Comments
#4301	office-A	
#4302	office-A	
#4303	office-A	
#4304	office-A	
#4305	corridor	
#4306	corridor	
#4307	corridor	
#4308	B1	
#4309	A2	
#4310	C3	
#4311	technical	
#4312	technical	
#4313	technical	
#4314	technical	
#4321	corridor	

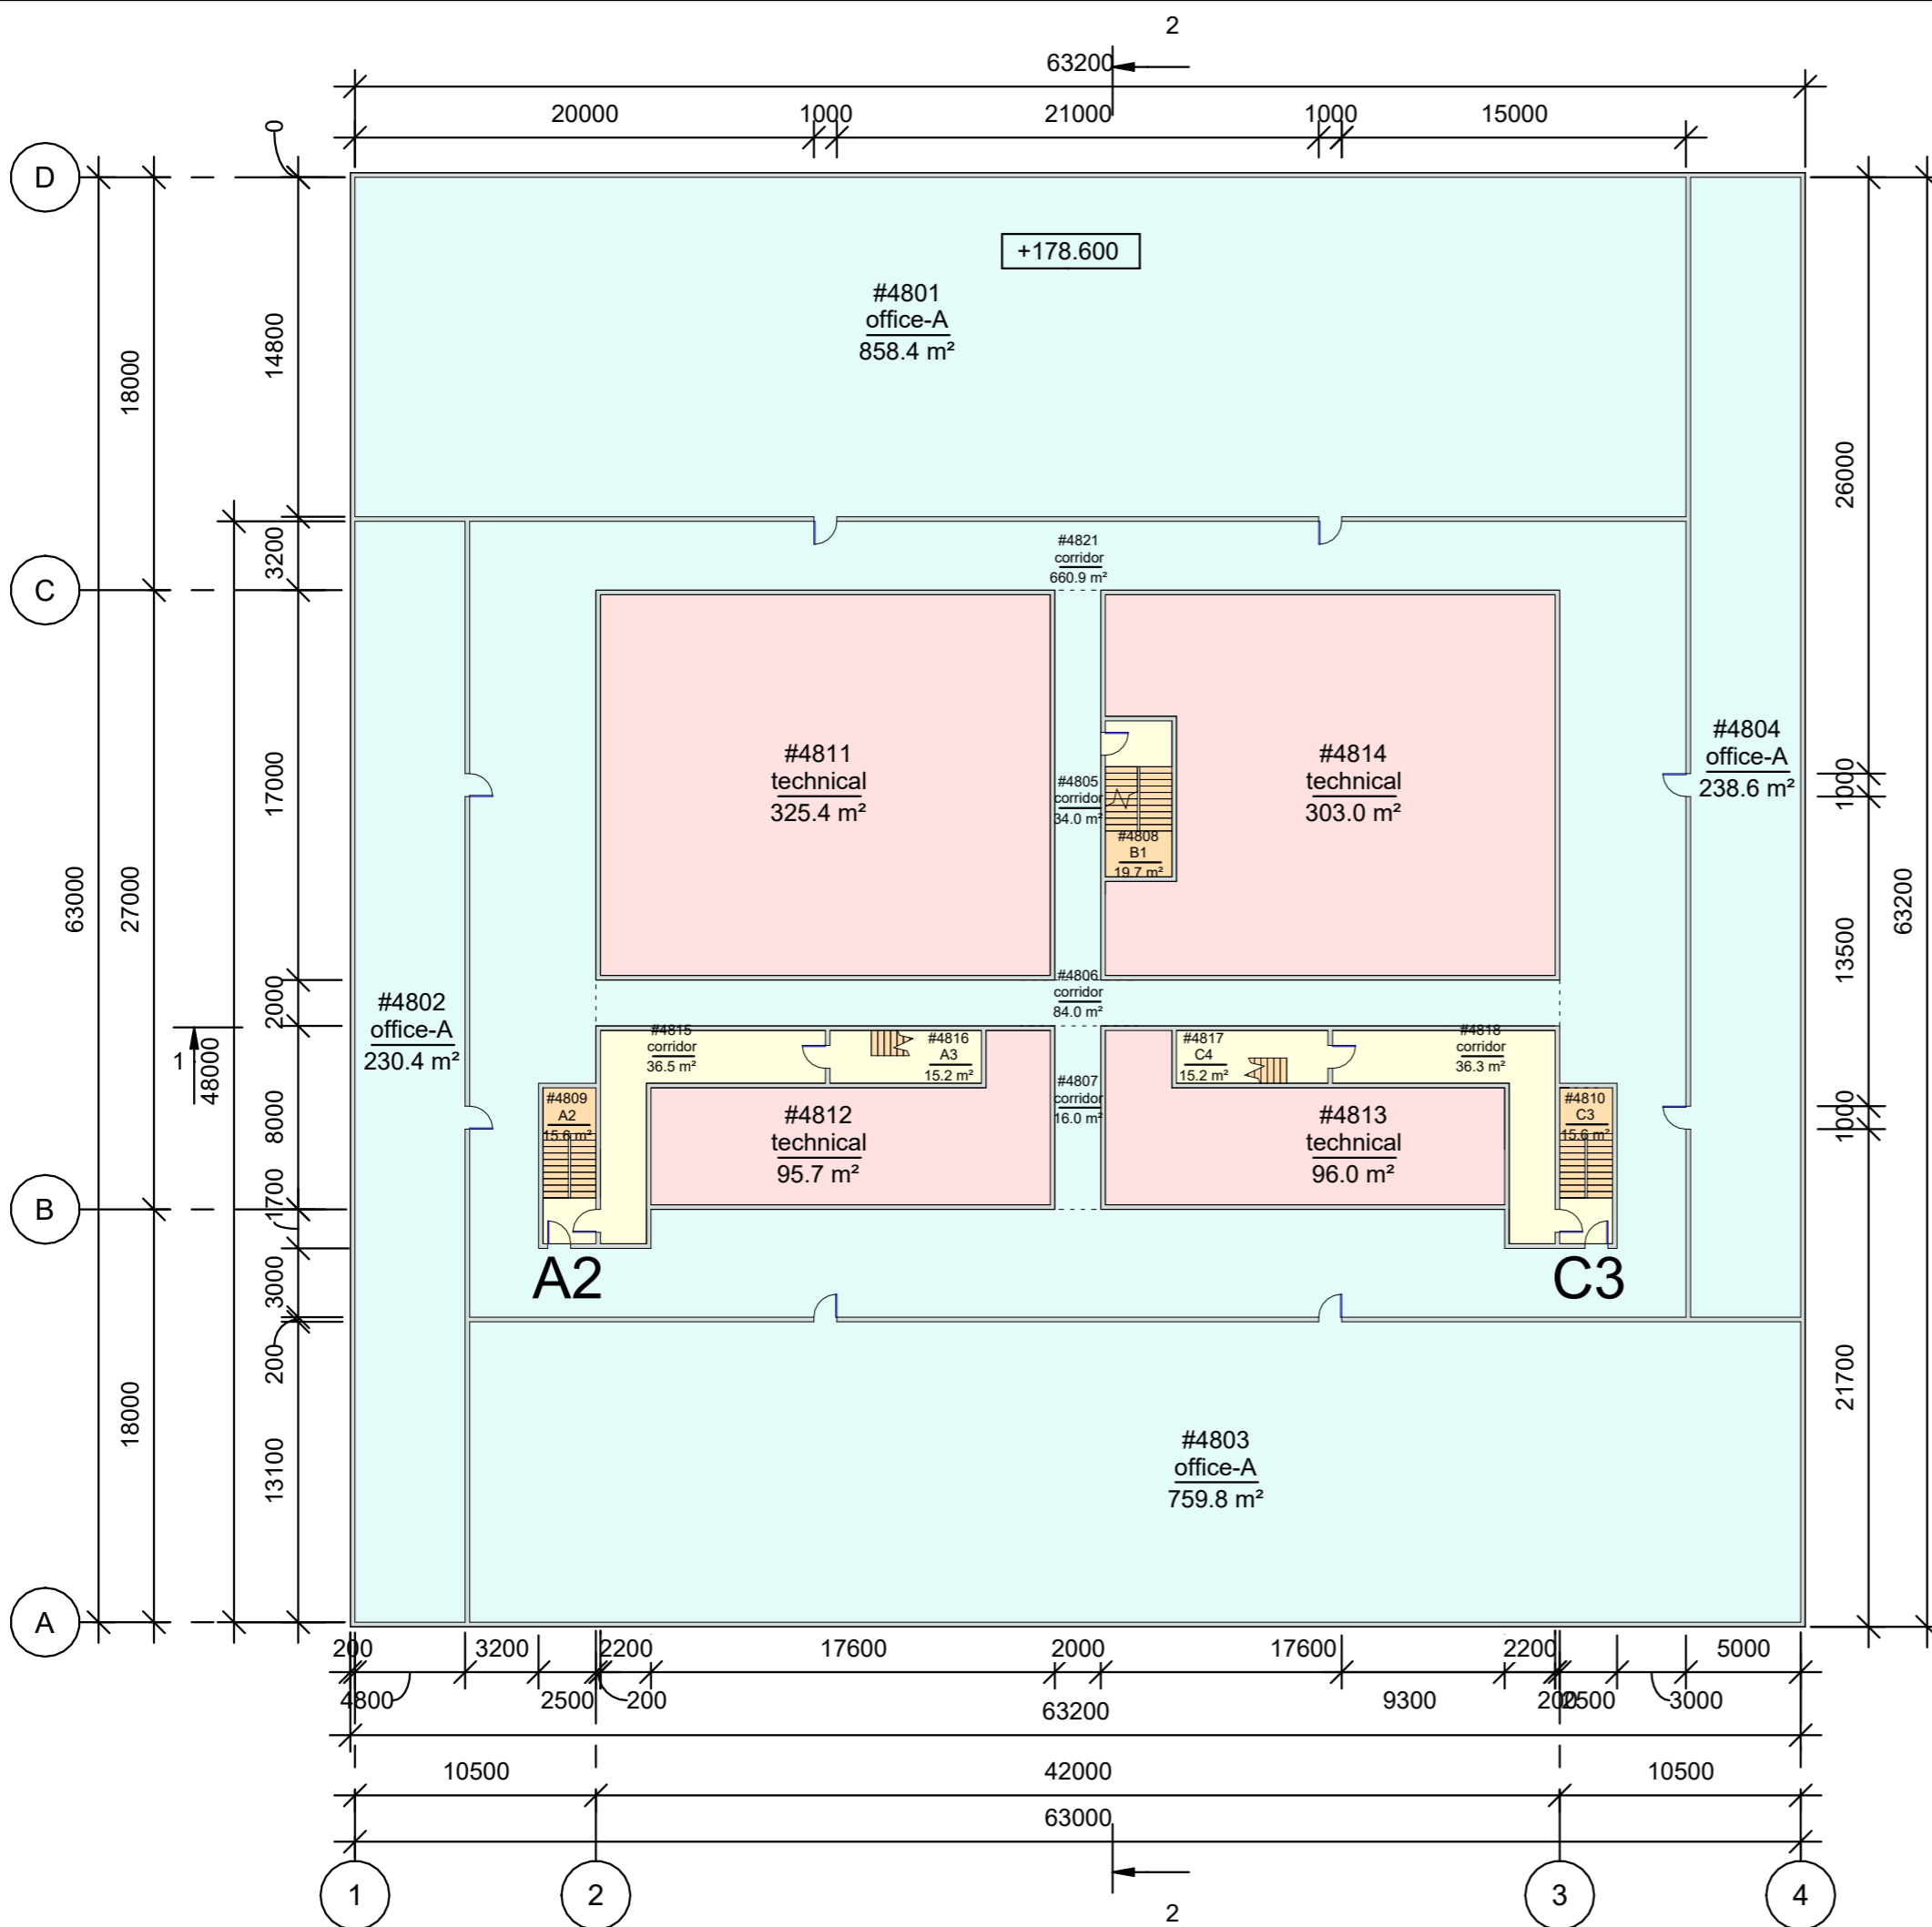


Room schedule_level 48		
Number	Name	Comments
#4801	office-A	
#4802	office-A	
#4803	office-A	
#4804	office-A	
#4805	corridor	
#4806	corridor	
#4807	corridor	
#4808	B1	
#4809	A2	
#4810	C3	
#4811	technical	
#4812	technical	
#4813	technical	
#4814	technical	
#4815	corridor	
#4816	A3	
#4817	C4	
#4818	corridor	
#4821	corridor	

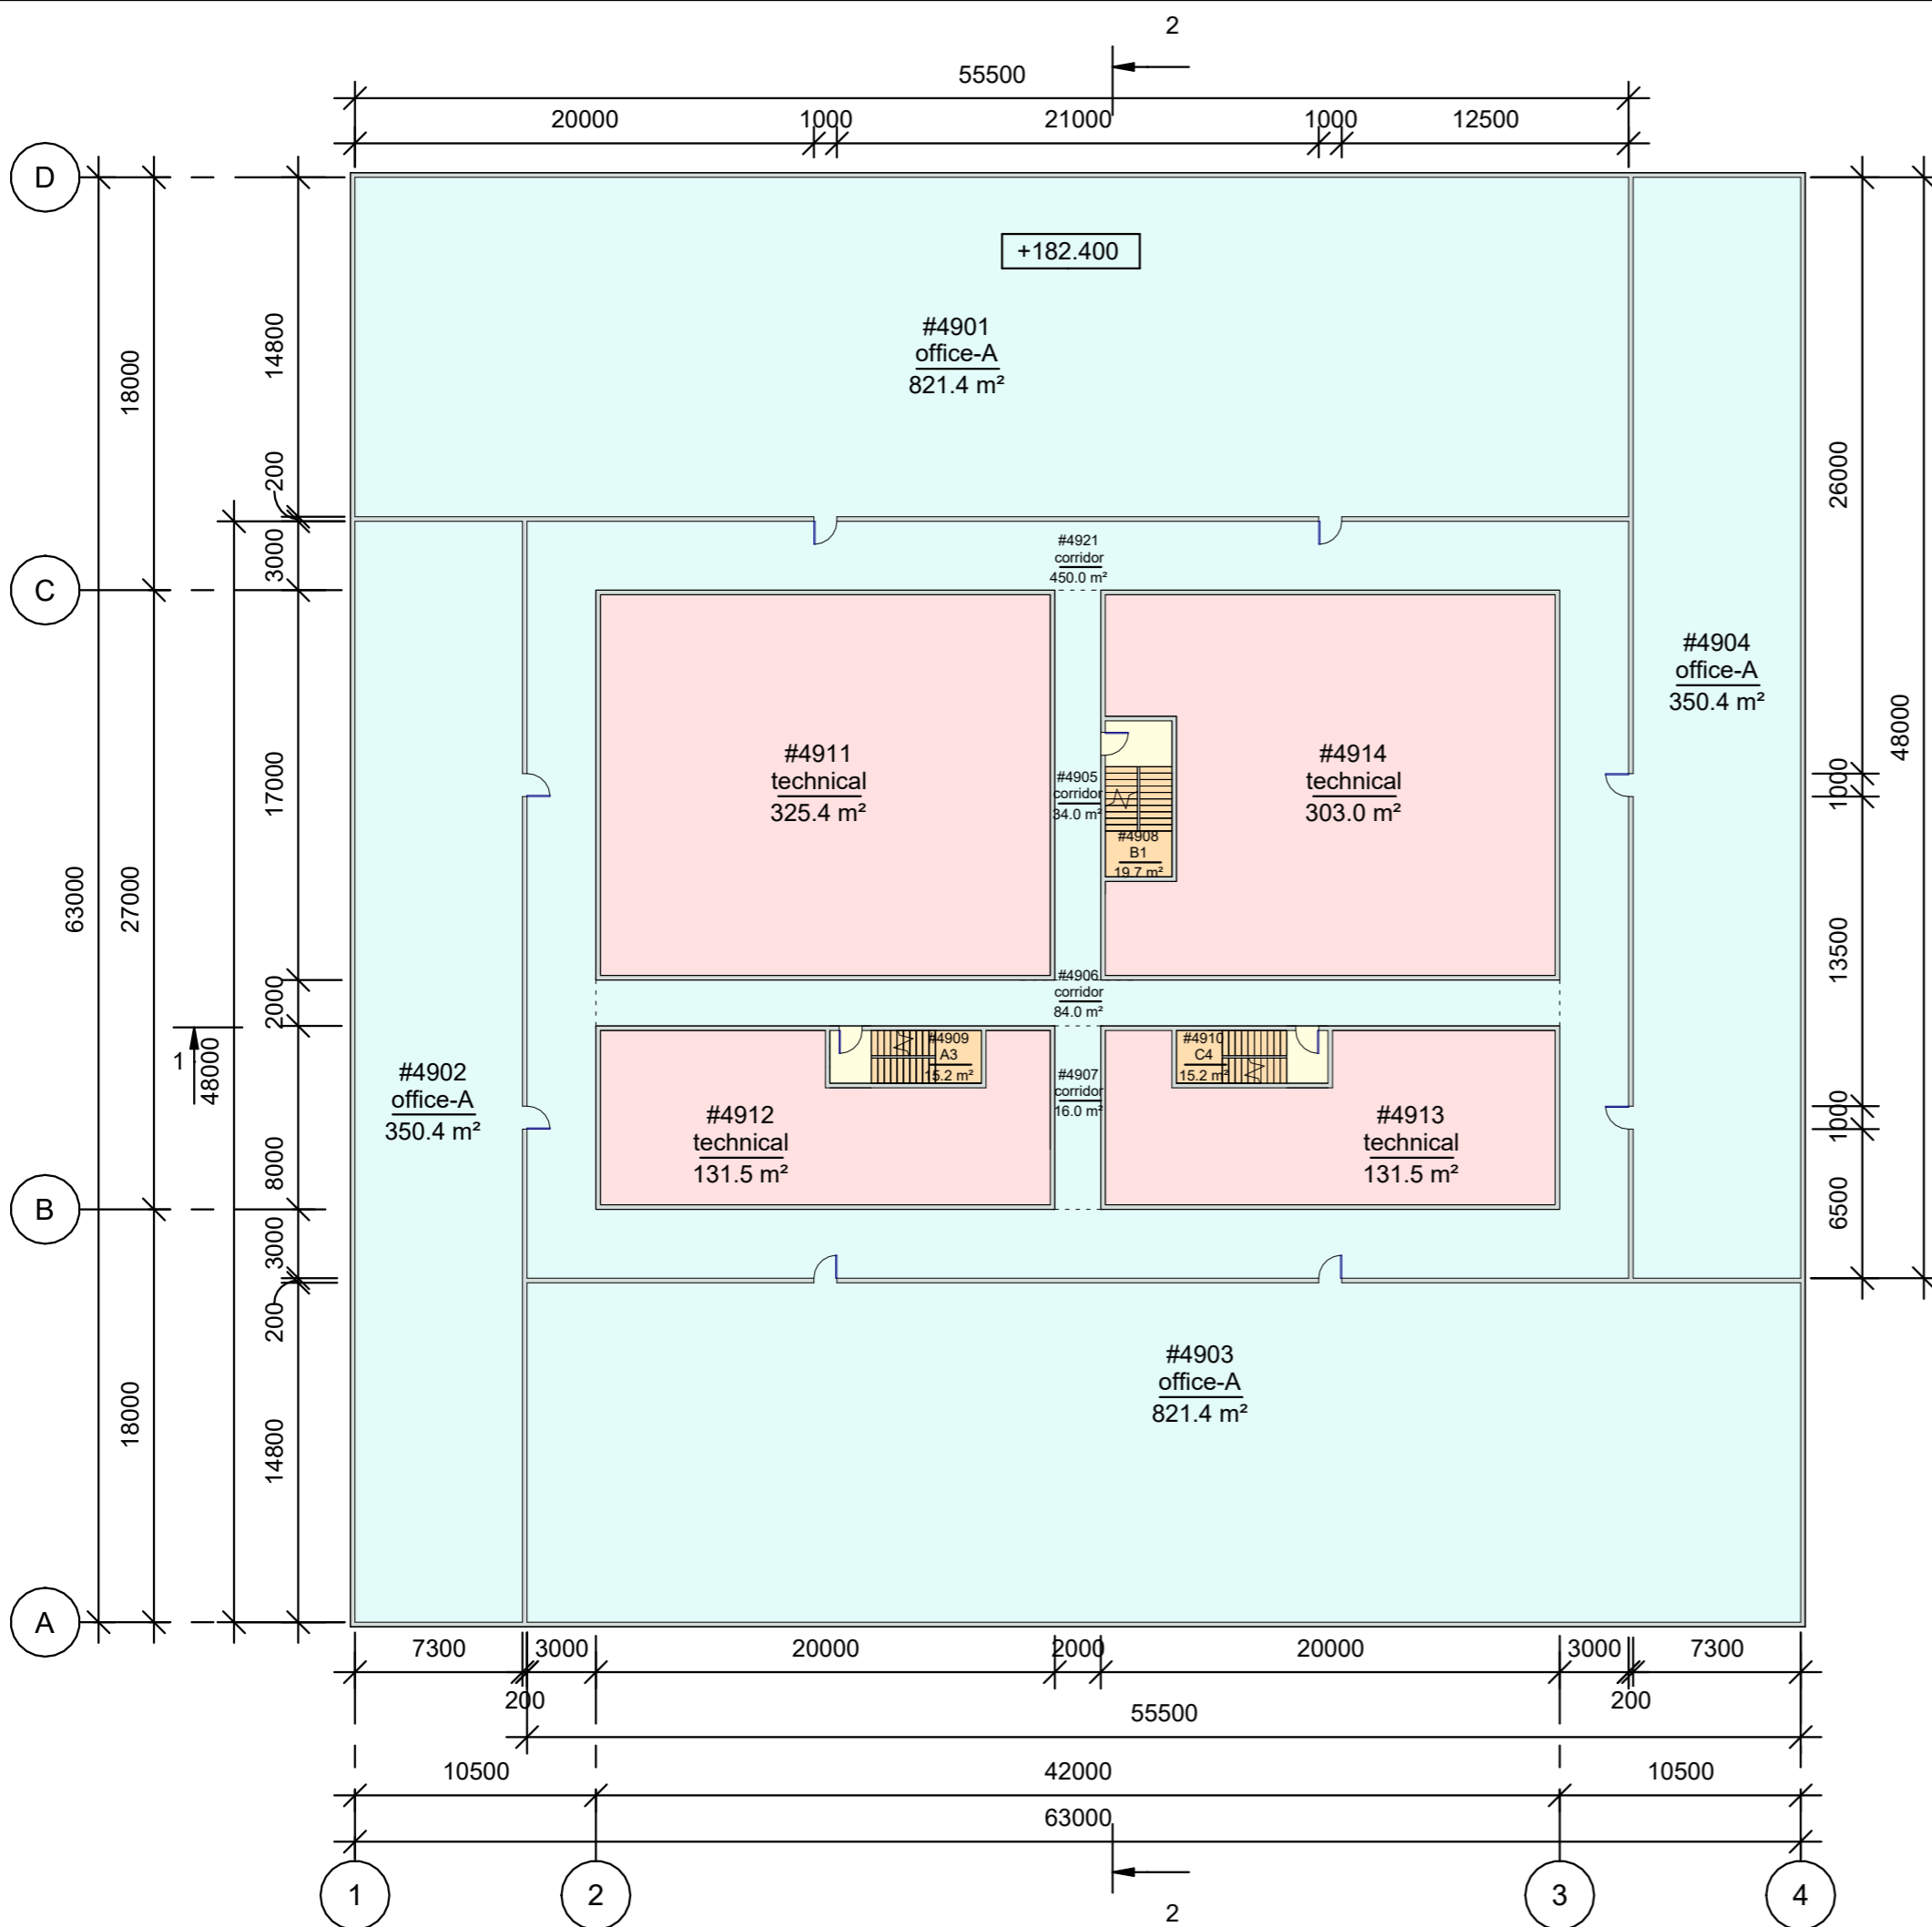


Room schedule_level 49		
Number	Name	Comments
#4901	office-A	
#4902	office-A	
#4903	office-A	
#4904	office-A	
#4905	corridor	
#4906	corridor	
#4907	corridor	
#4908	B1	
#4909	A3	
#4910	C4	
#4911	technical	
#4912	technical	
#4913	technical	
#4914	technical	
#4921	corridor	

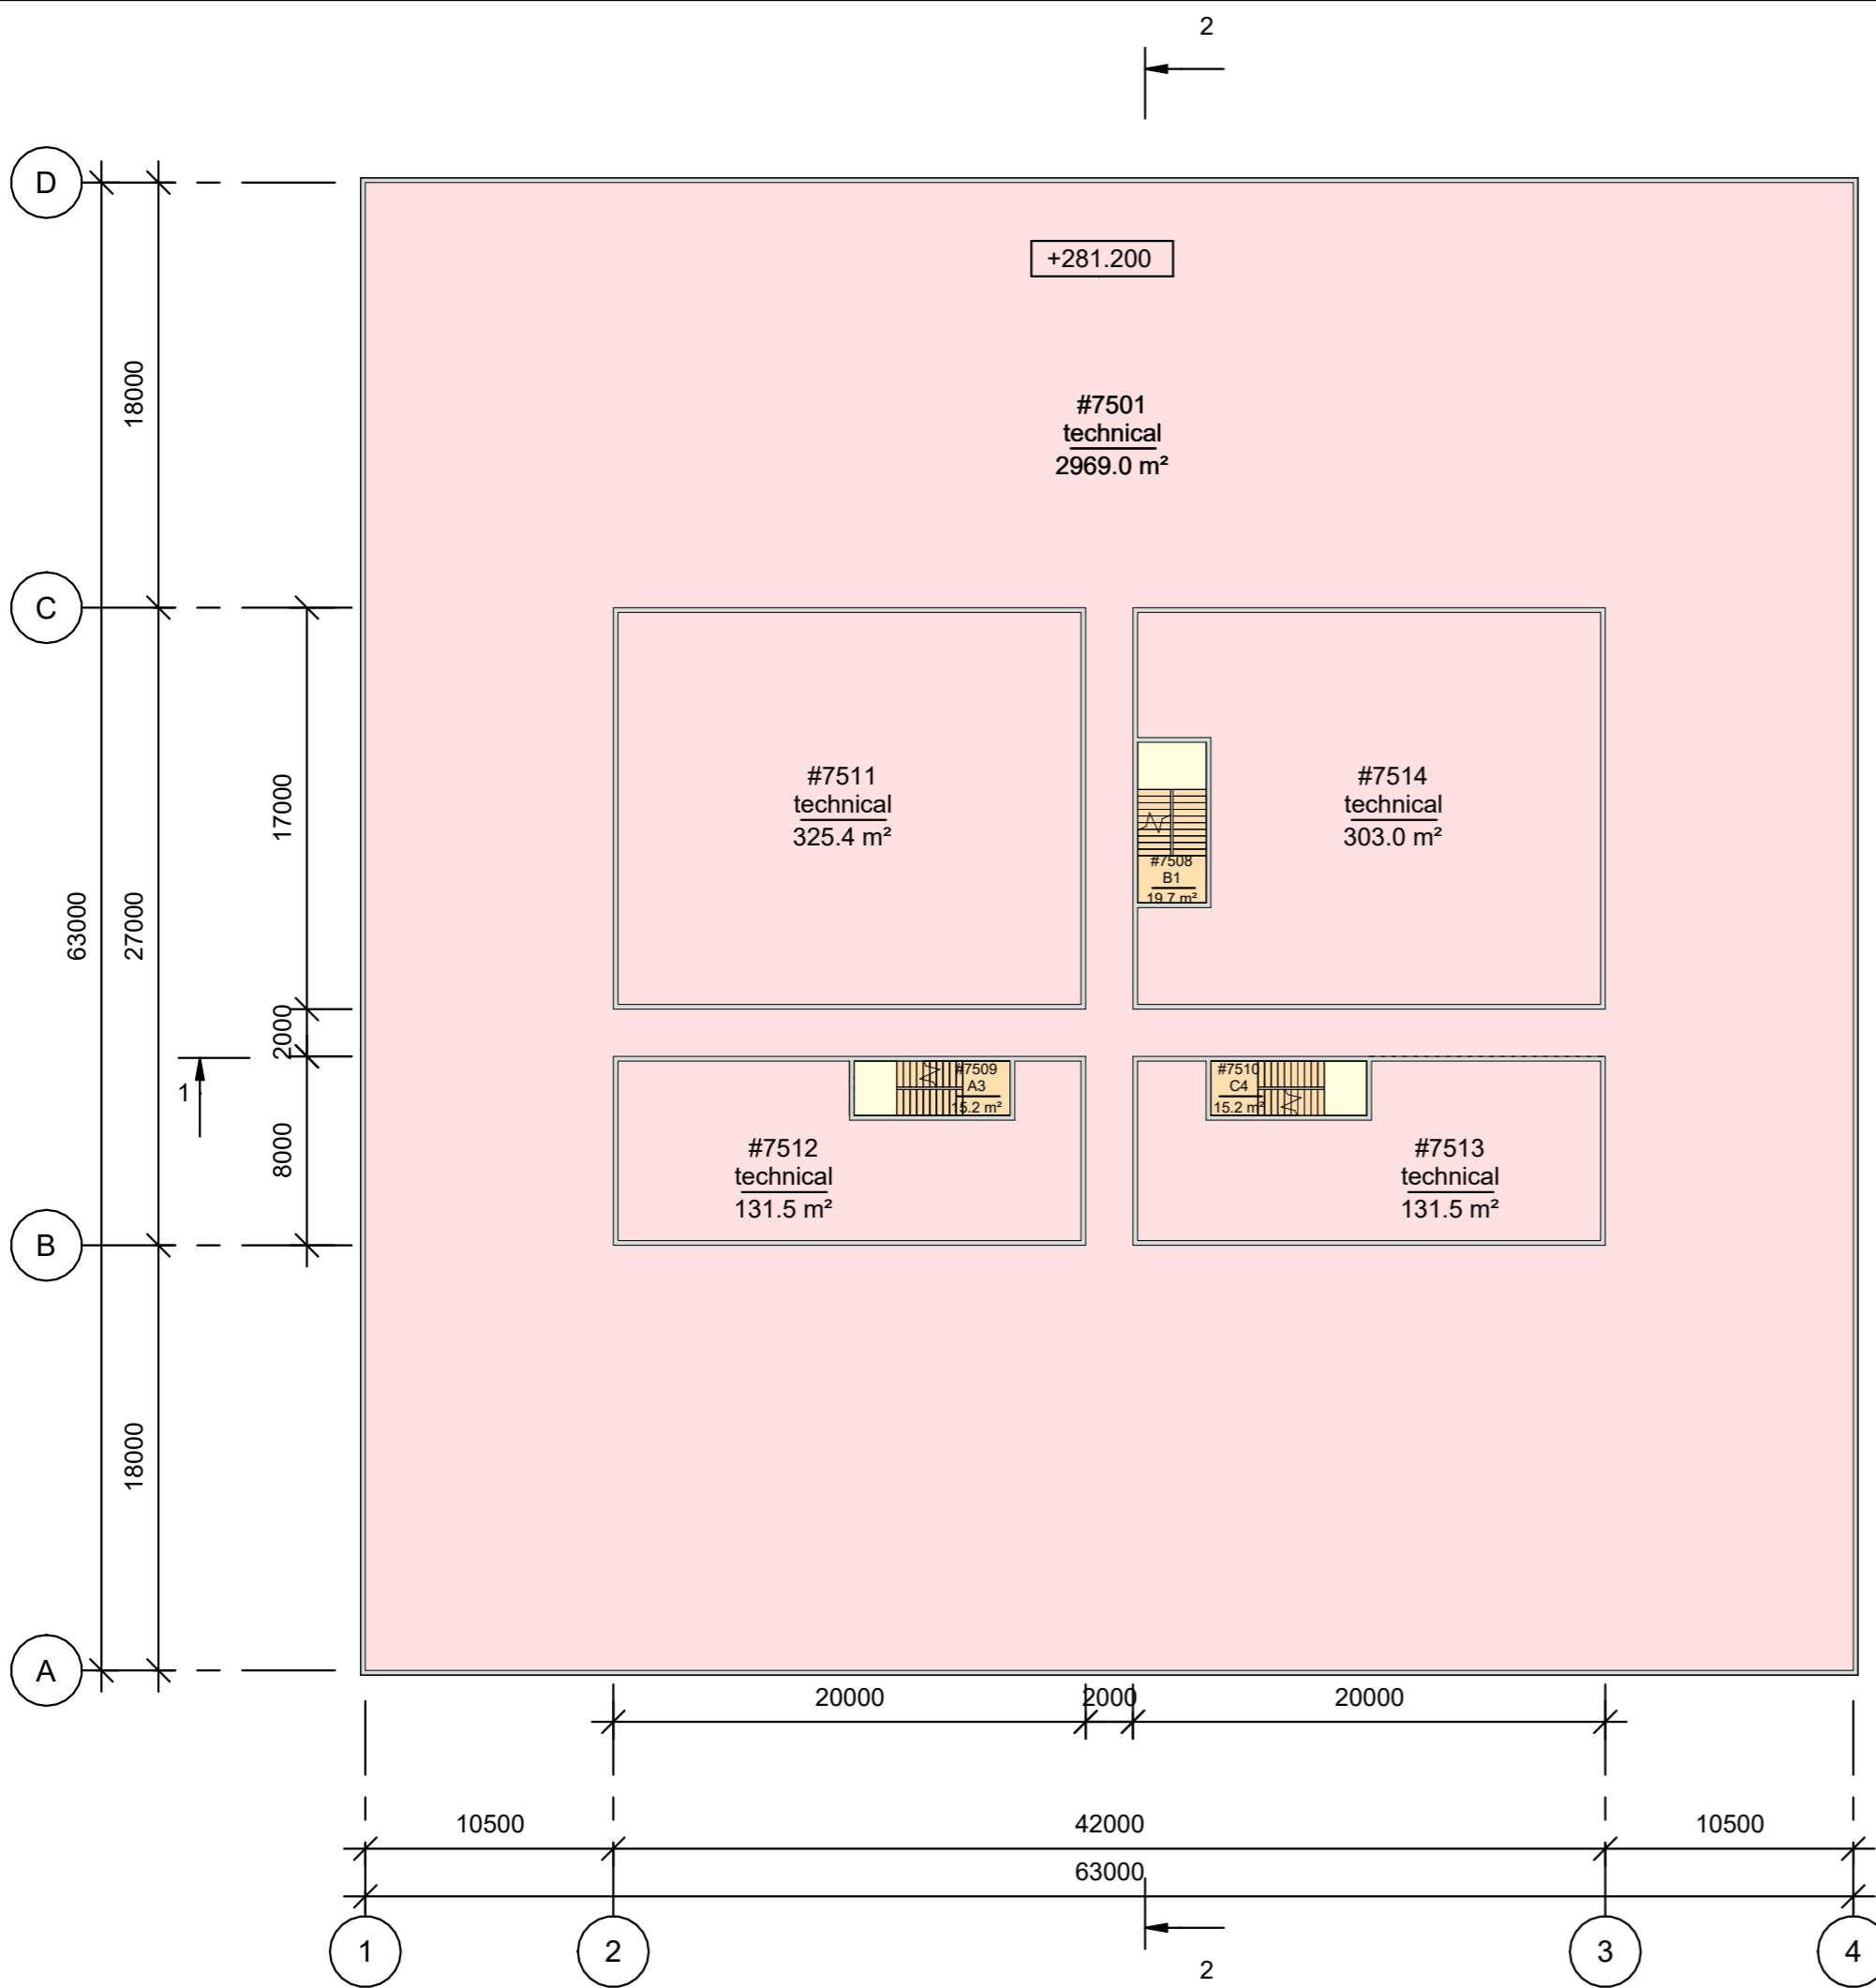


Room schedule_level 75		
Number	Name	Comments
#7501	technical	
#7508	B1	
#7509	A3	
#7510	C4	
#7511	technical	
#7512	technical	
#7513	technical	
#7514	technical	

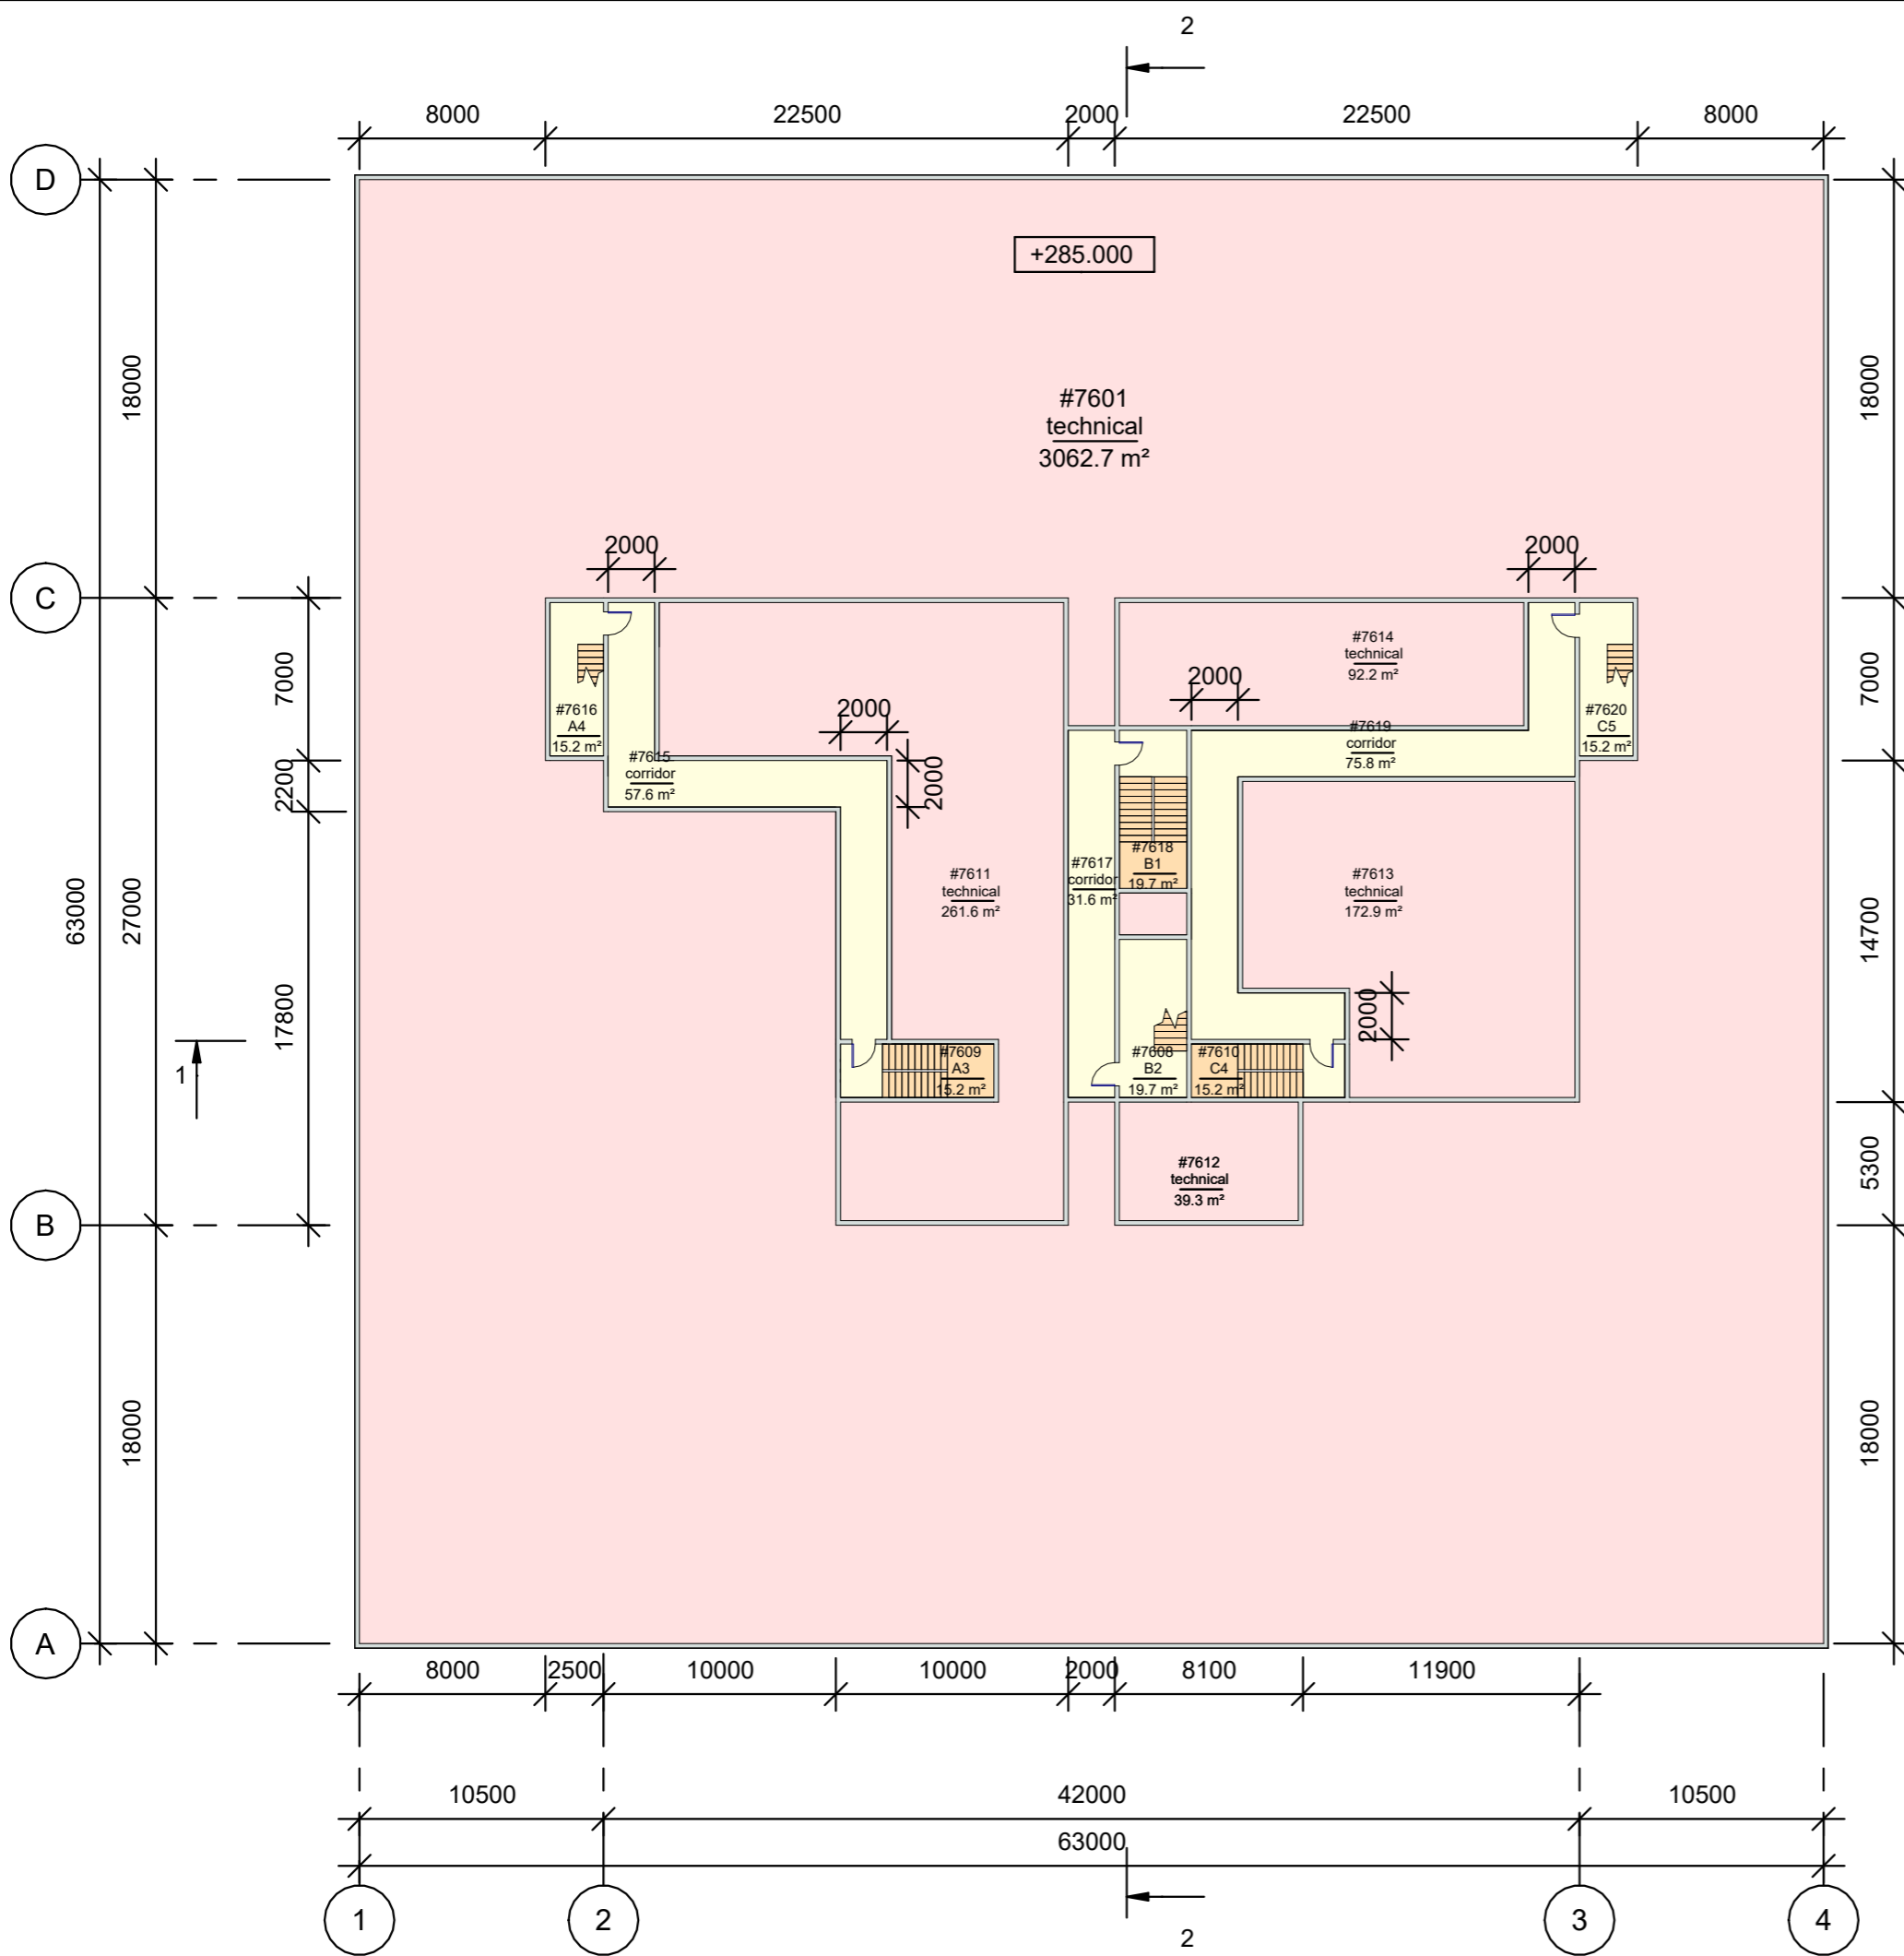


Room schedule_level 76		
Number	Name	Comments
#7601	technical	
#7608	B2	
#7609	A3	
#7610	C4	
#7611	technical	
#7612	technical	
#7613	technical	
#7614	technical	
#7615	corridor	
#7616	A4	
#7617	corridor	
#7618	B1	
#7619	corridor	
#7620	C5	

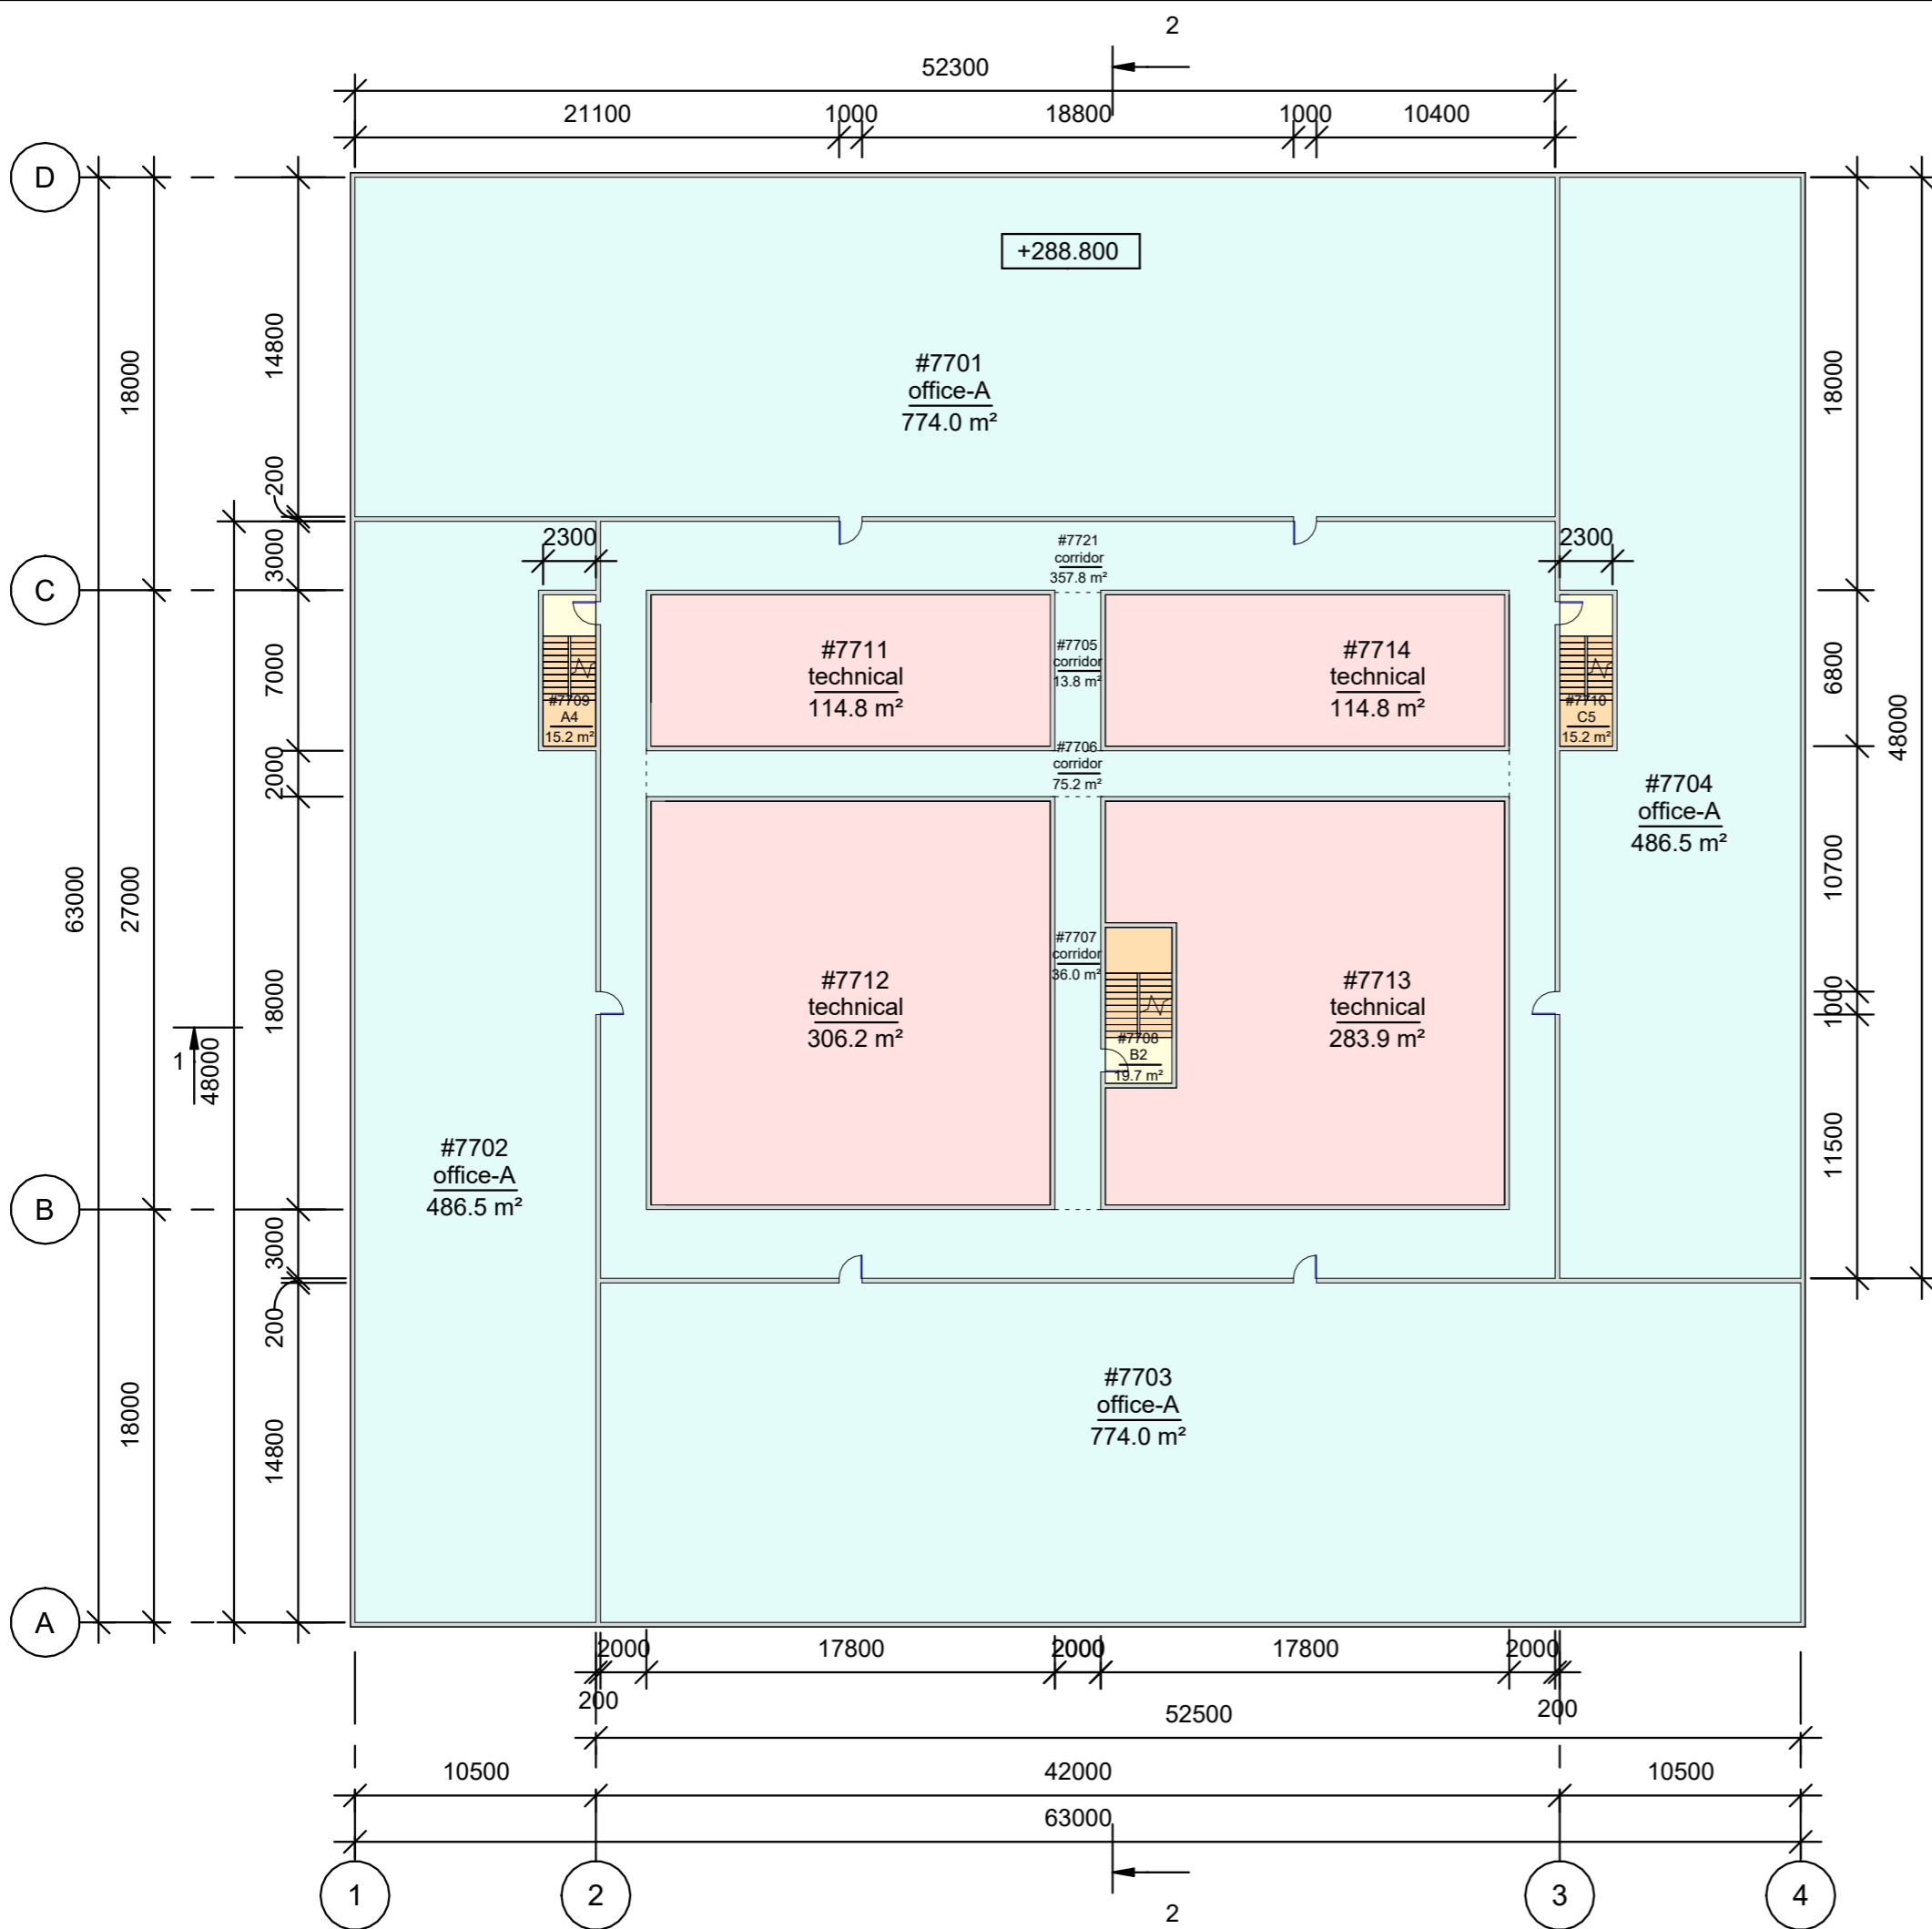

Room schedule_level 77		
Number	Name	Comments
#7701	office-A	
#7702	office-A	
#7703	office-A	
#7704	office-A	
#7705	corridor	
#7706	corridor	
#7707	corridor	
#7708	B2	
#7709	A4	
#7710	C5	
#7711	technical	
#7712	technical	
#7713	technical	
#7714	technical	
#7721	corridor	

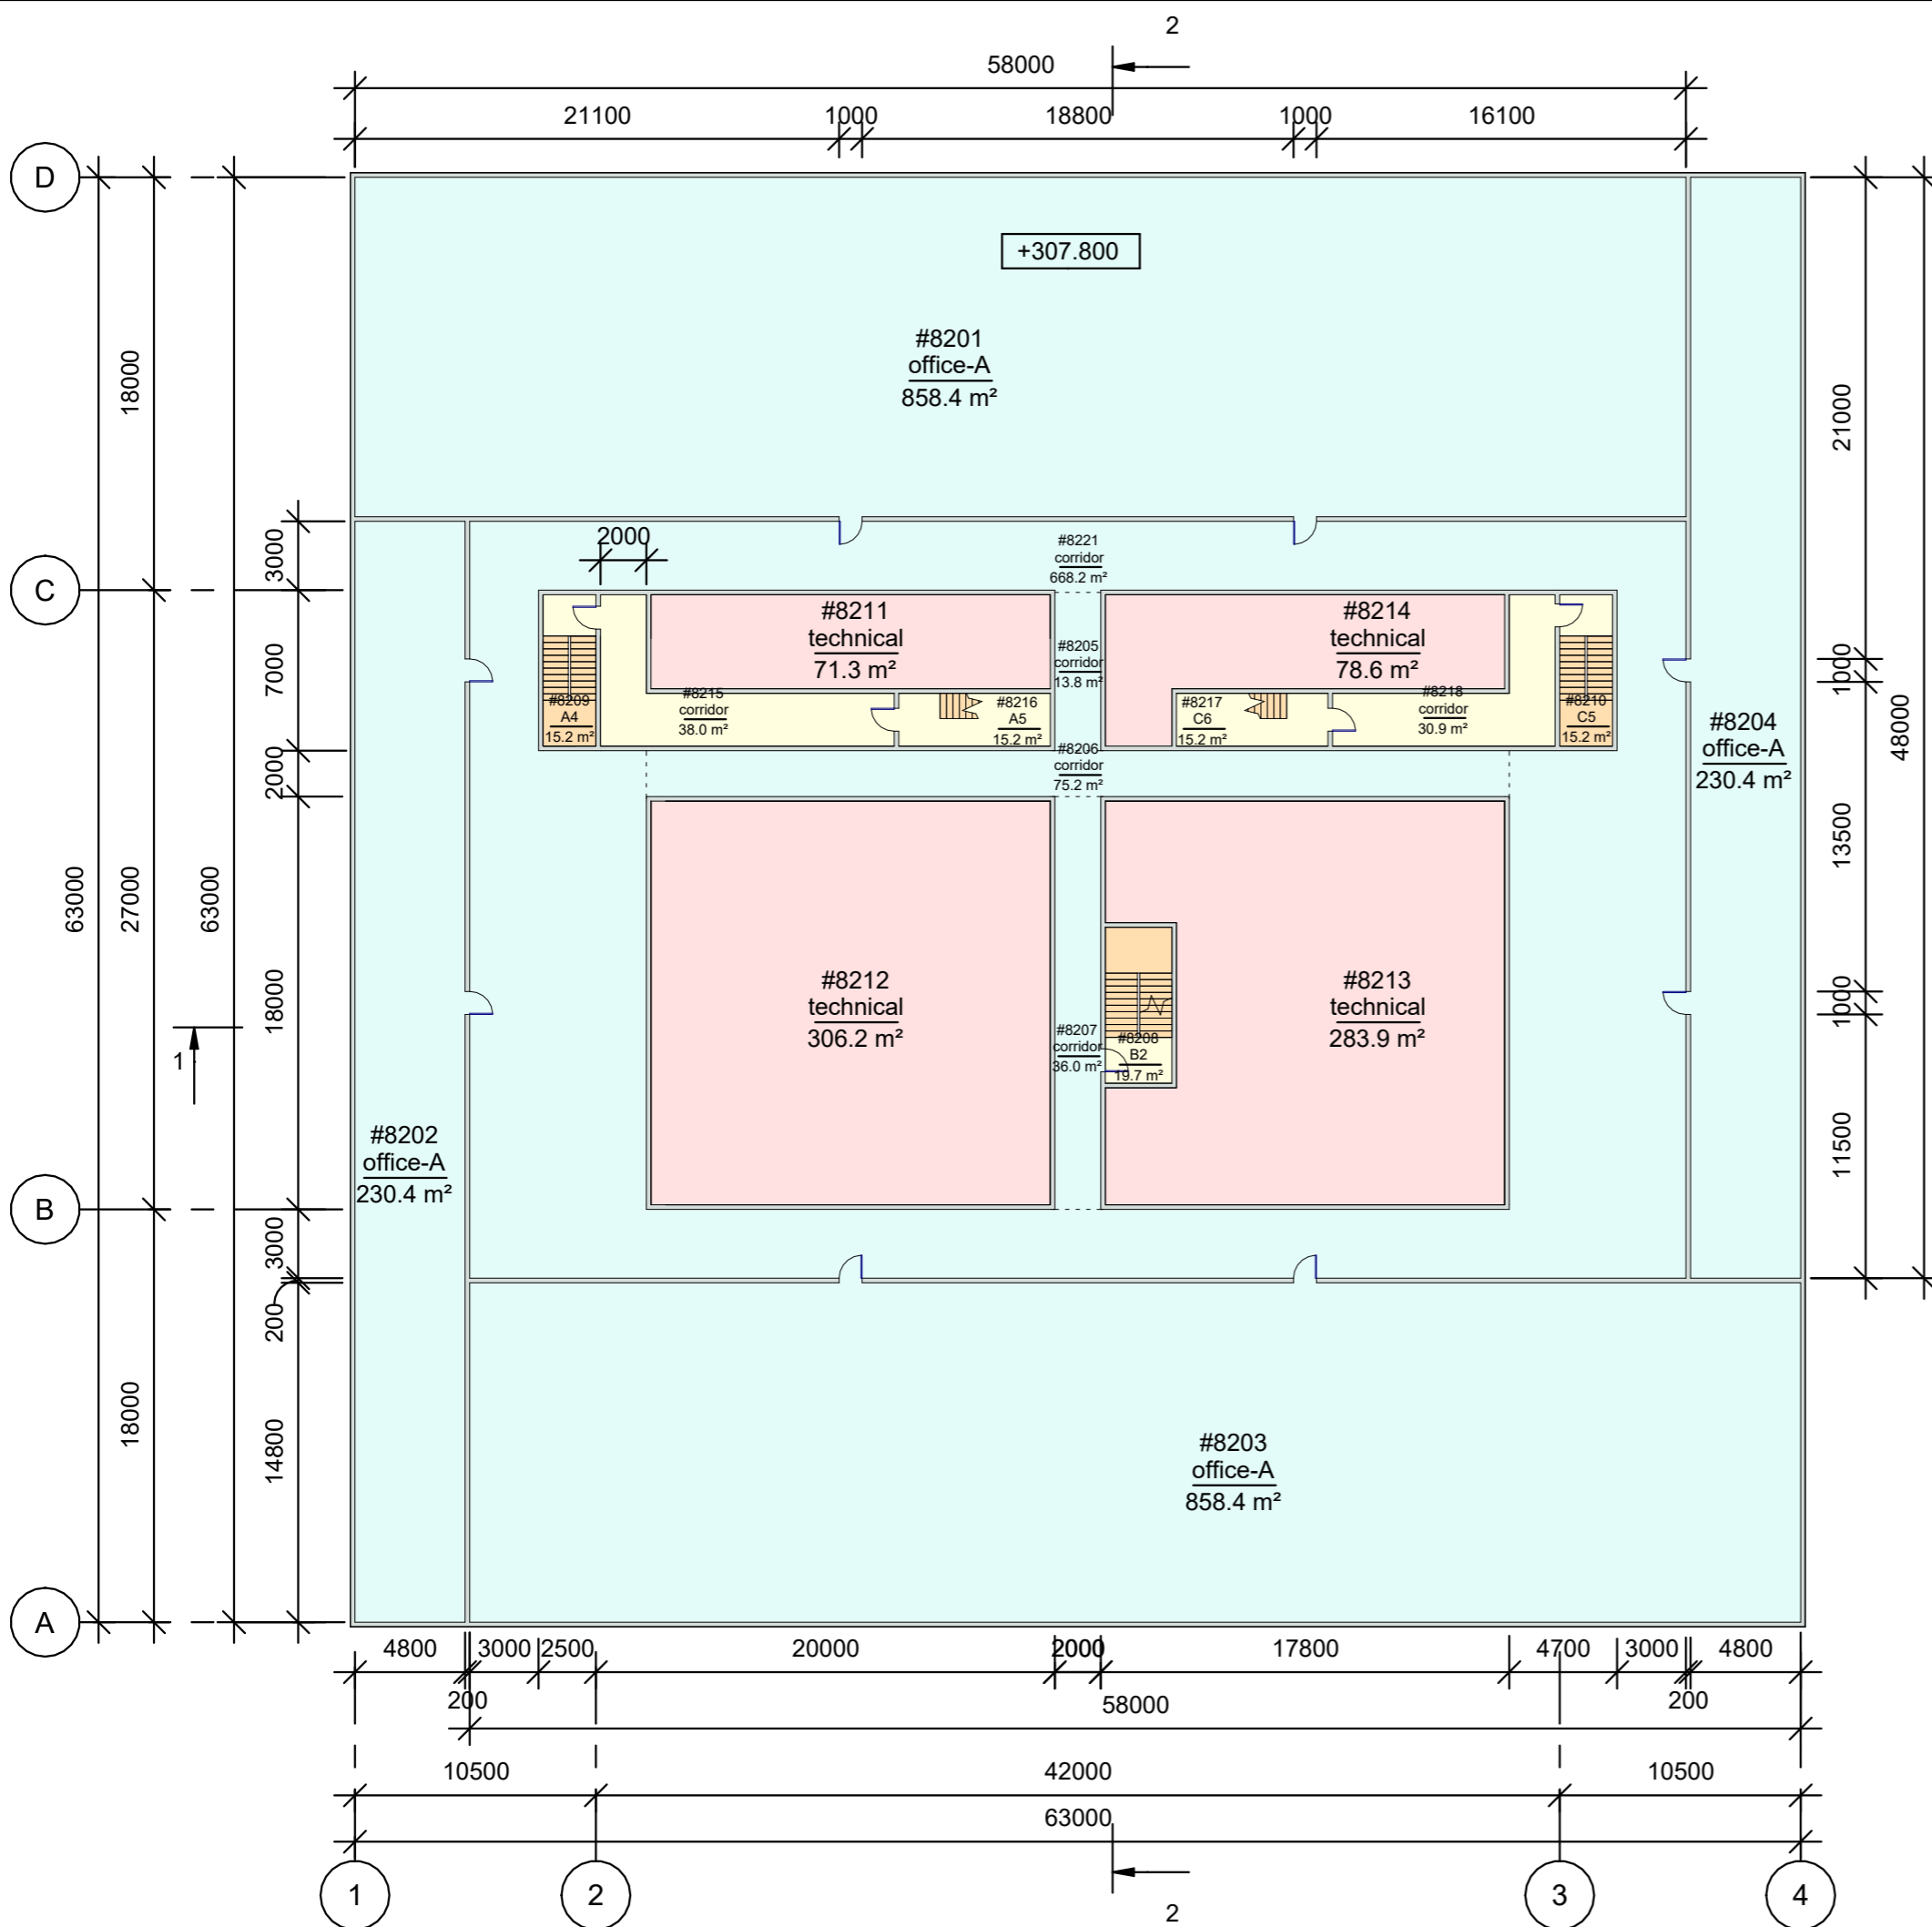


Room schedule_level 82		
Number	Name	Comments
#8201	office-A	
#8202	office-A	
#8203	office-A	
#8204	office-A	
#8205	corridor	
#8206	corridor	
#8207	corridor	
#8208	B2	
#8209	A4	
#8210	C5	
#8211	technical	
#8212	technical	
#8213	technical	
#8214	technical	
#8215	corridor	
#8216	A5	
#8217	C6	
#8218	corridor	
#8221	corridor	

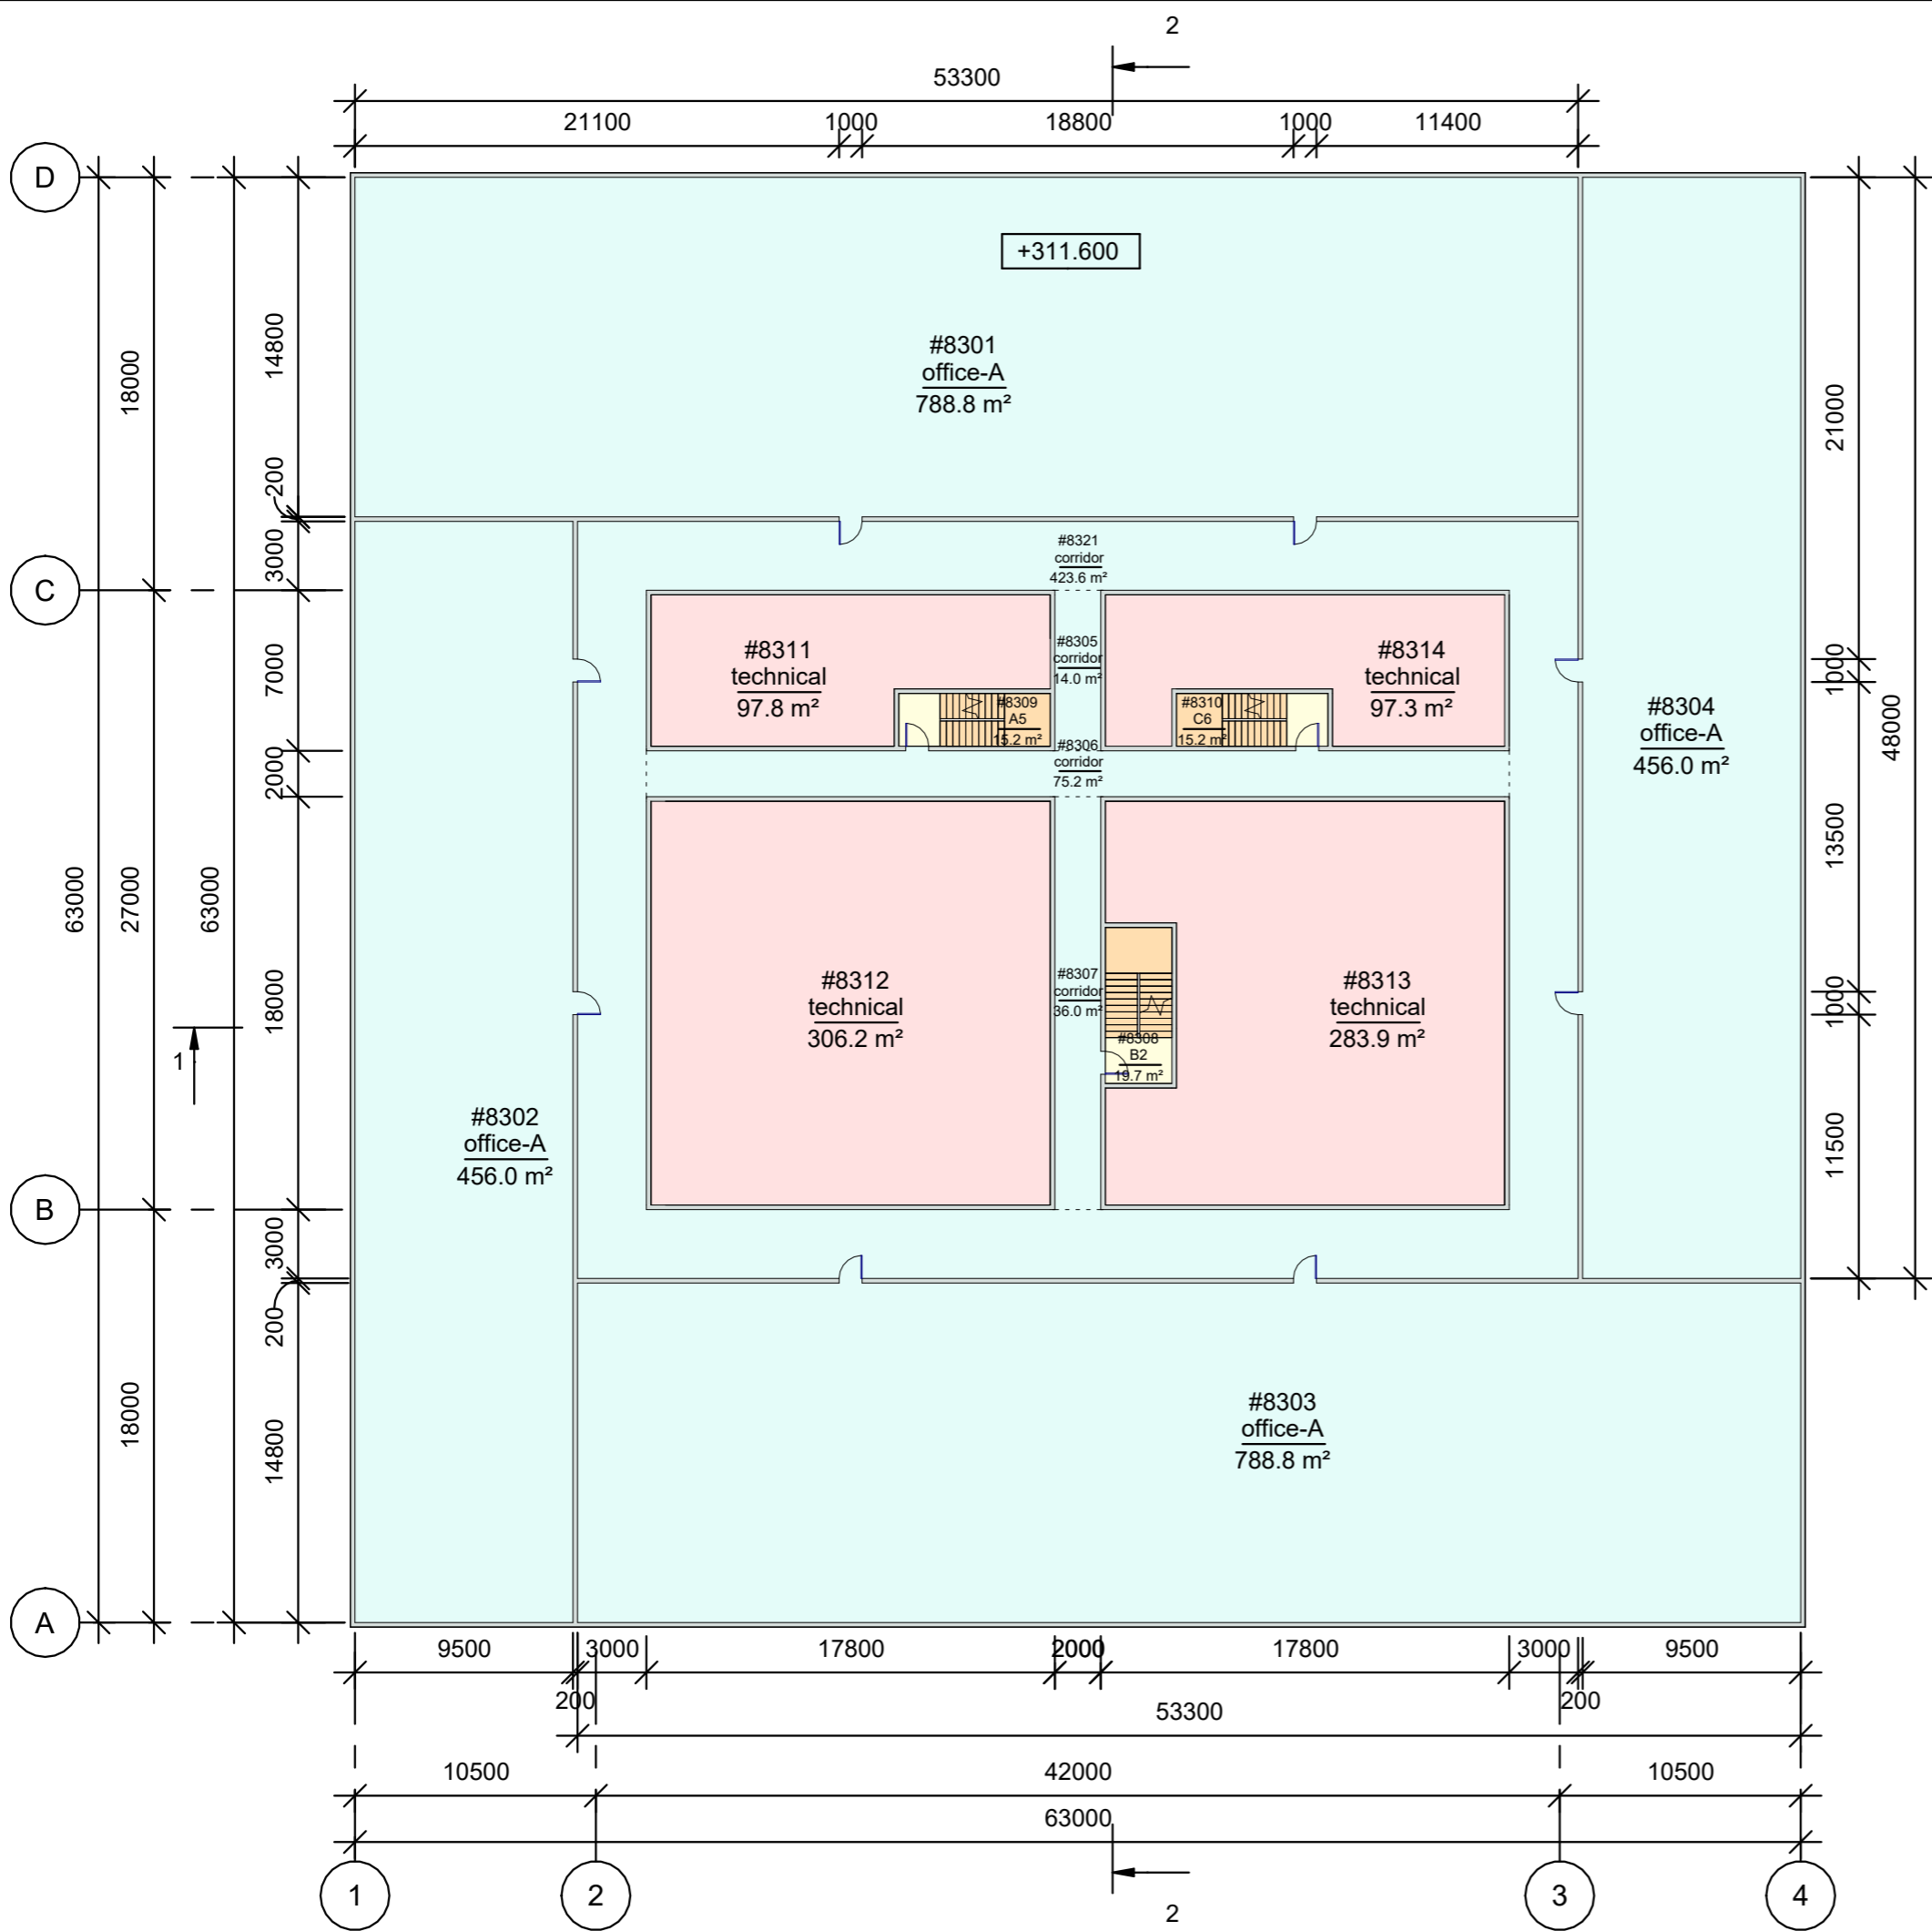


Room schedule_level 83		
Number	Name	Comments
#8301	office-A	
#8302	office-A	
#8303	office-A	
#8304	office-A	
#8305	corridor	
#8306	corridor	
#8307	corridor	
#8308	B2	
#8309	A5	
#8310	C6	
#8311	technical	
#8312	technical	
#8313	technical	
#8314	technical	
#8321	corridor	




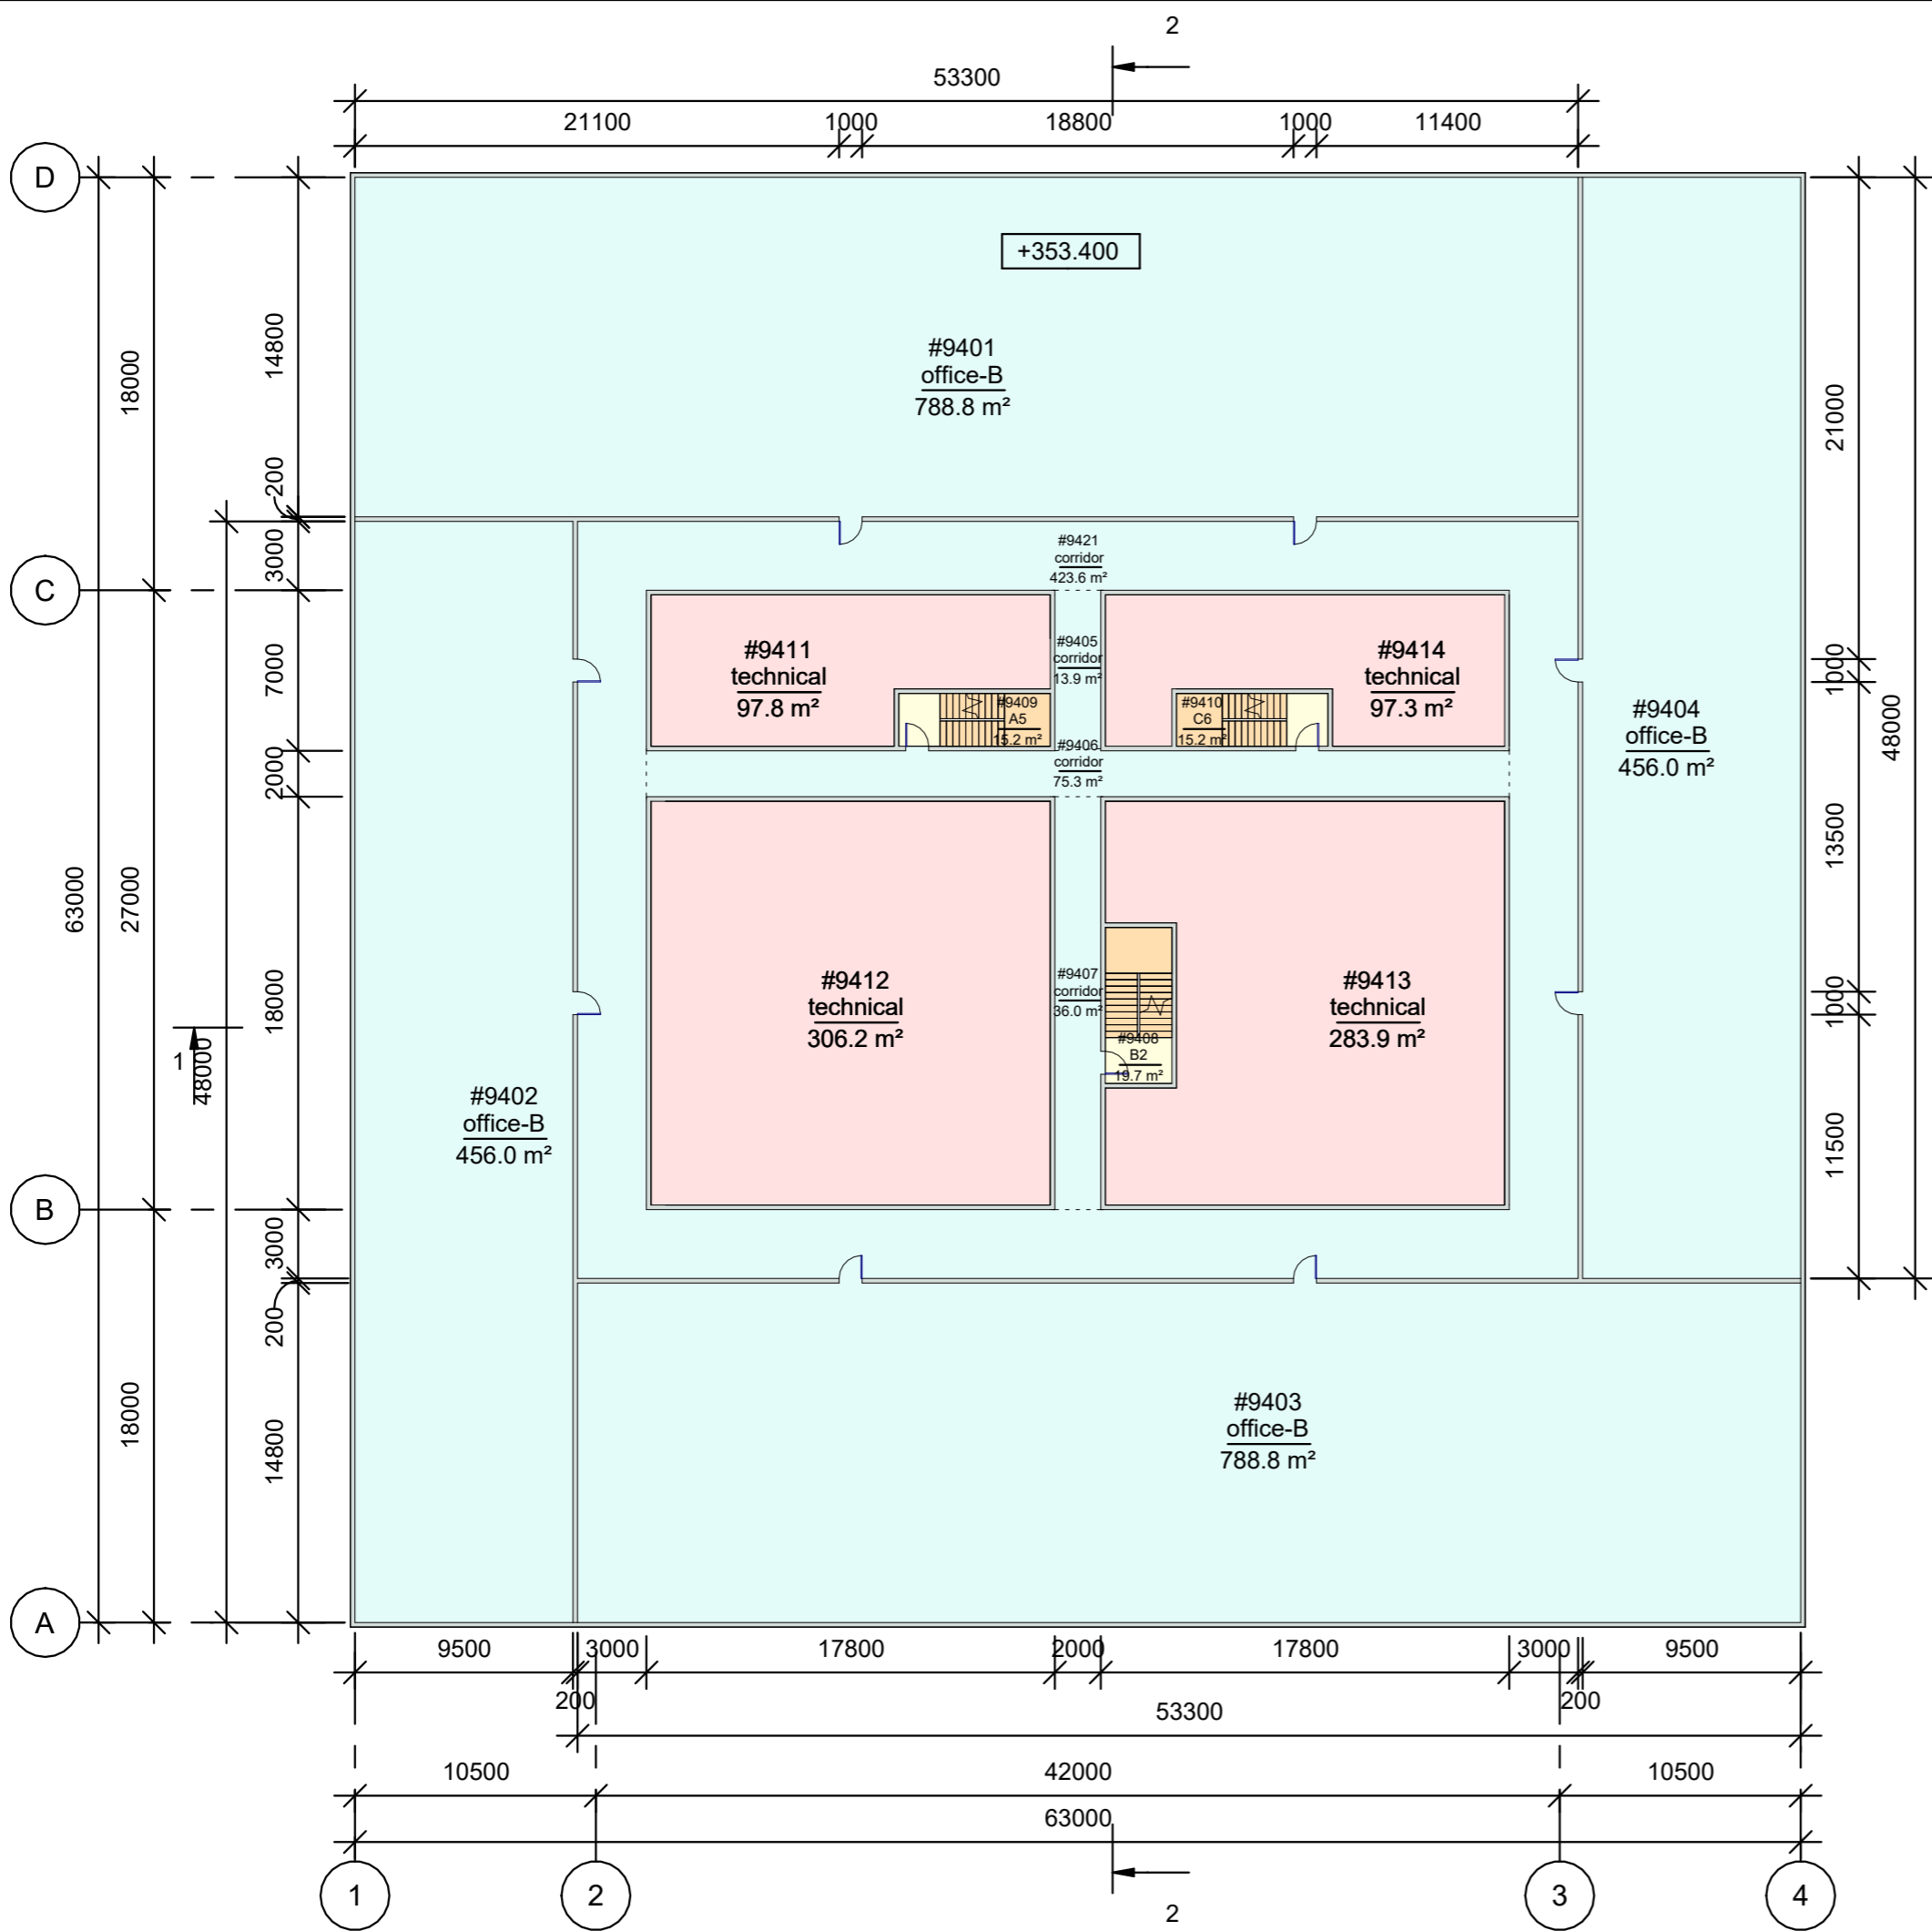


Room schedule_level 94		
Number	Name	Comments
#9401	office-B	
#9402	office-B	
#9403	office-B	
#9404	office-B	
#9405	corridor	
#9406	corridor	
#9407	corridor	
#9408	B2	
#9409	A5	
#9410	C6	
#9411	technical	
#9412	technical	
#9413	technical	
#9414	technical	
#9421	corridor	

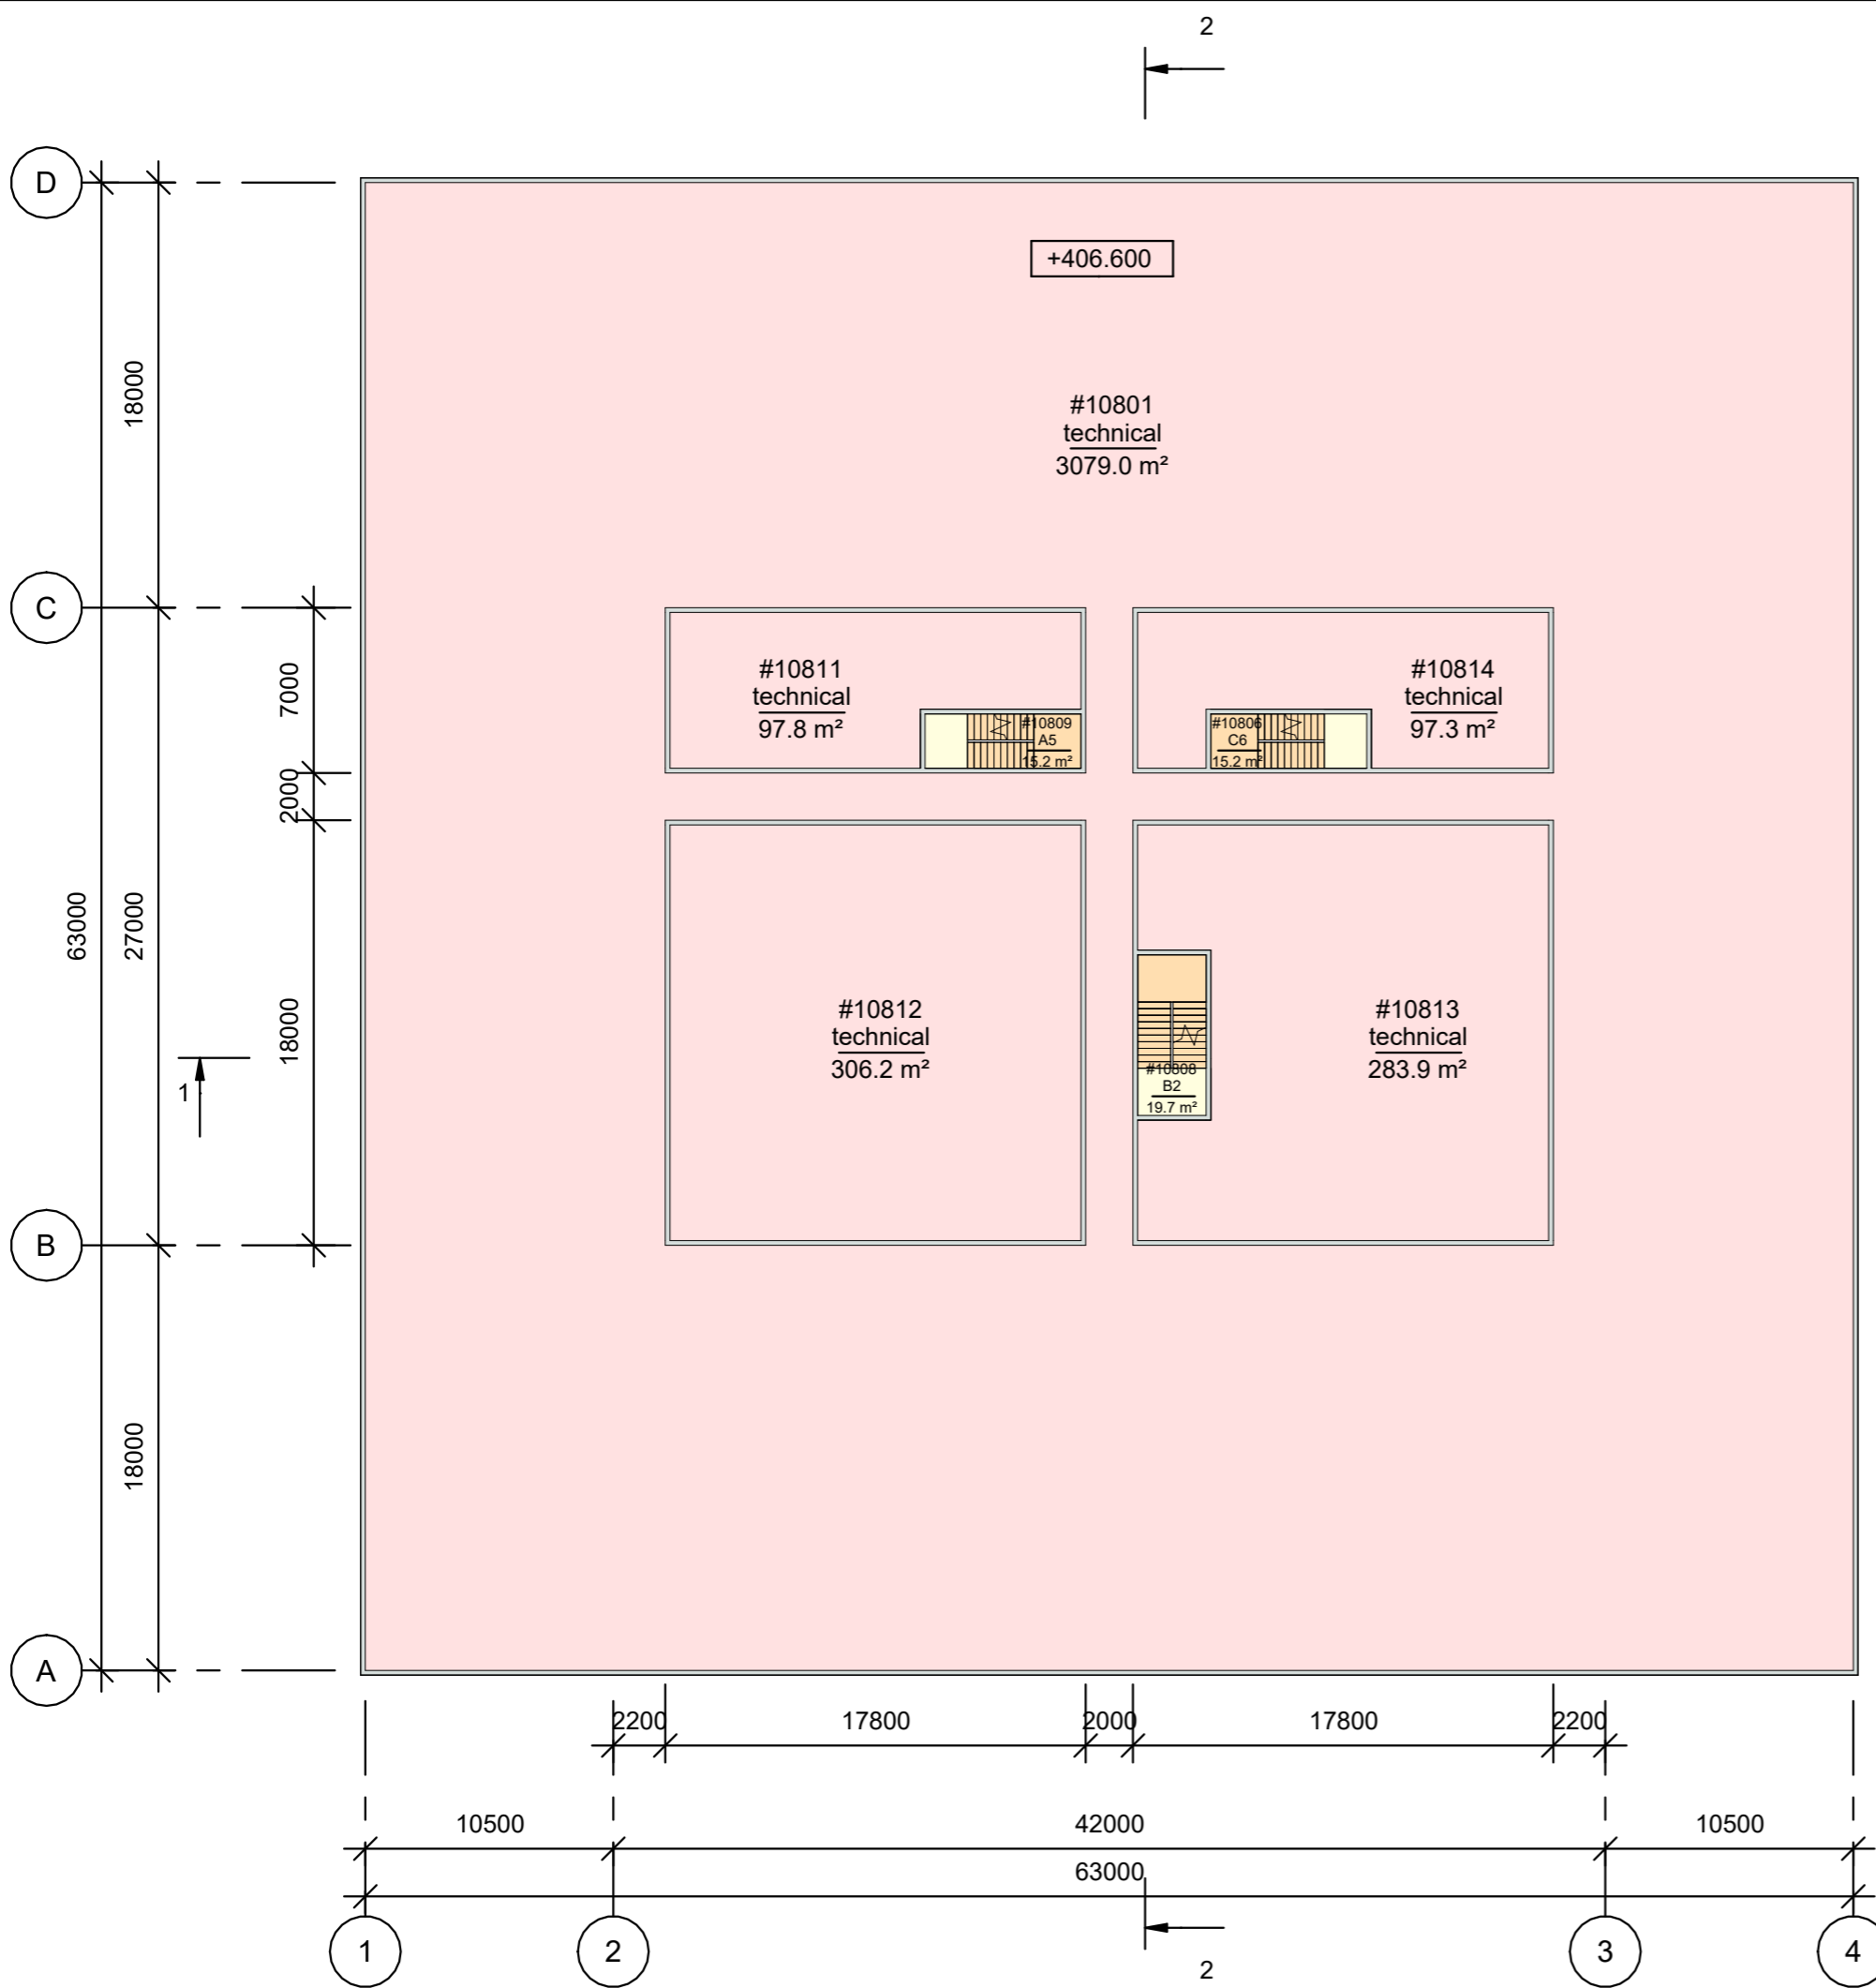

Room schedule_level 108		
Number	Name	Comments
#10801	technical	
#10806	C6	
#10808	B2	
#10809	A5	
#10811	technical	
#10812	technical	
#10813	technical	
#10814	technical	

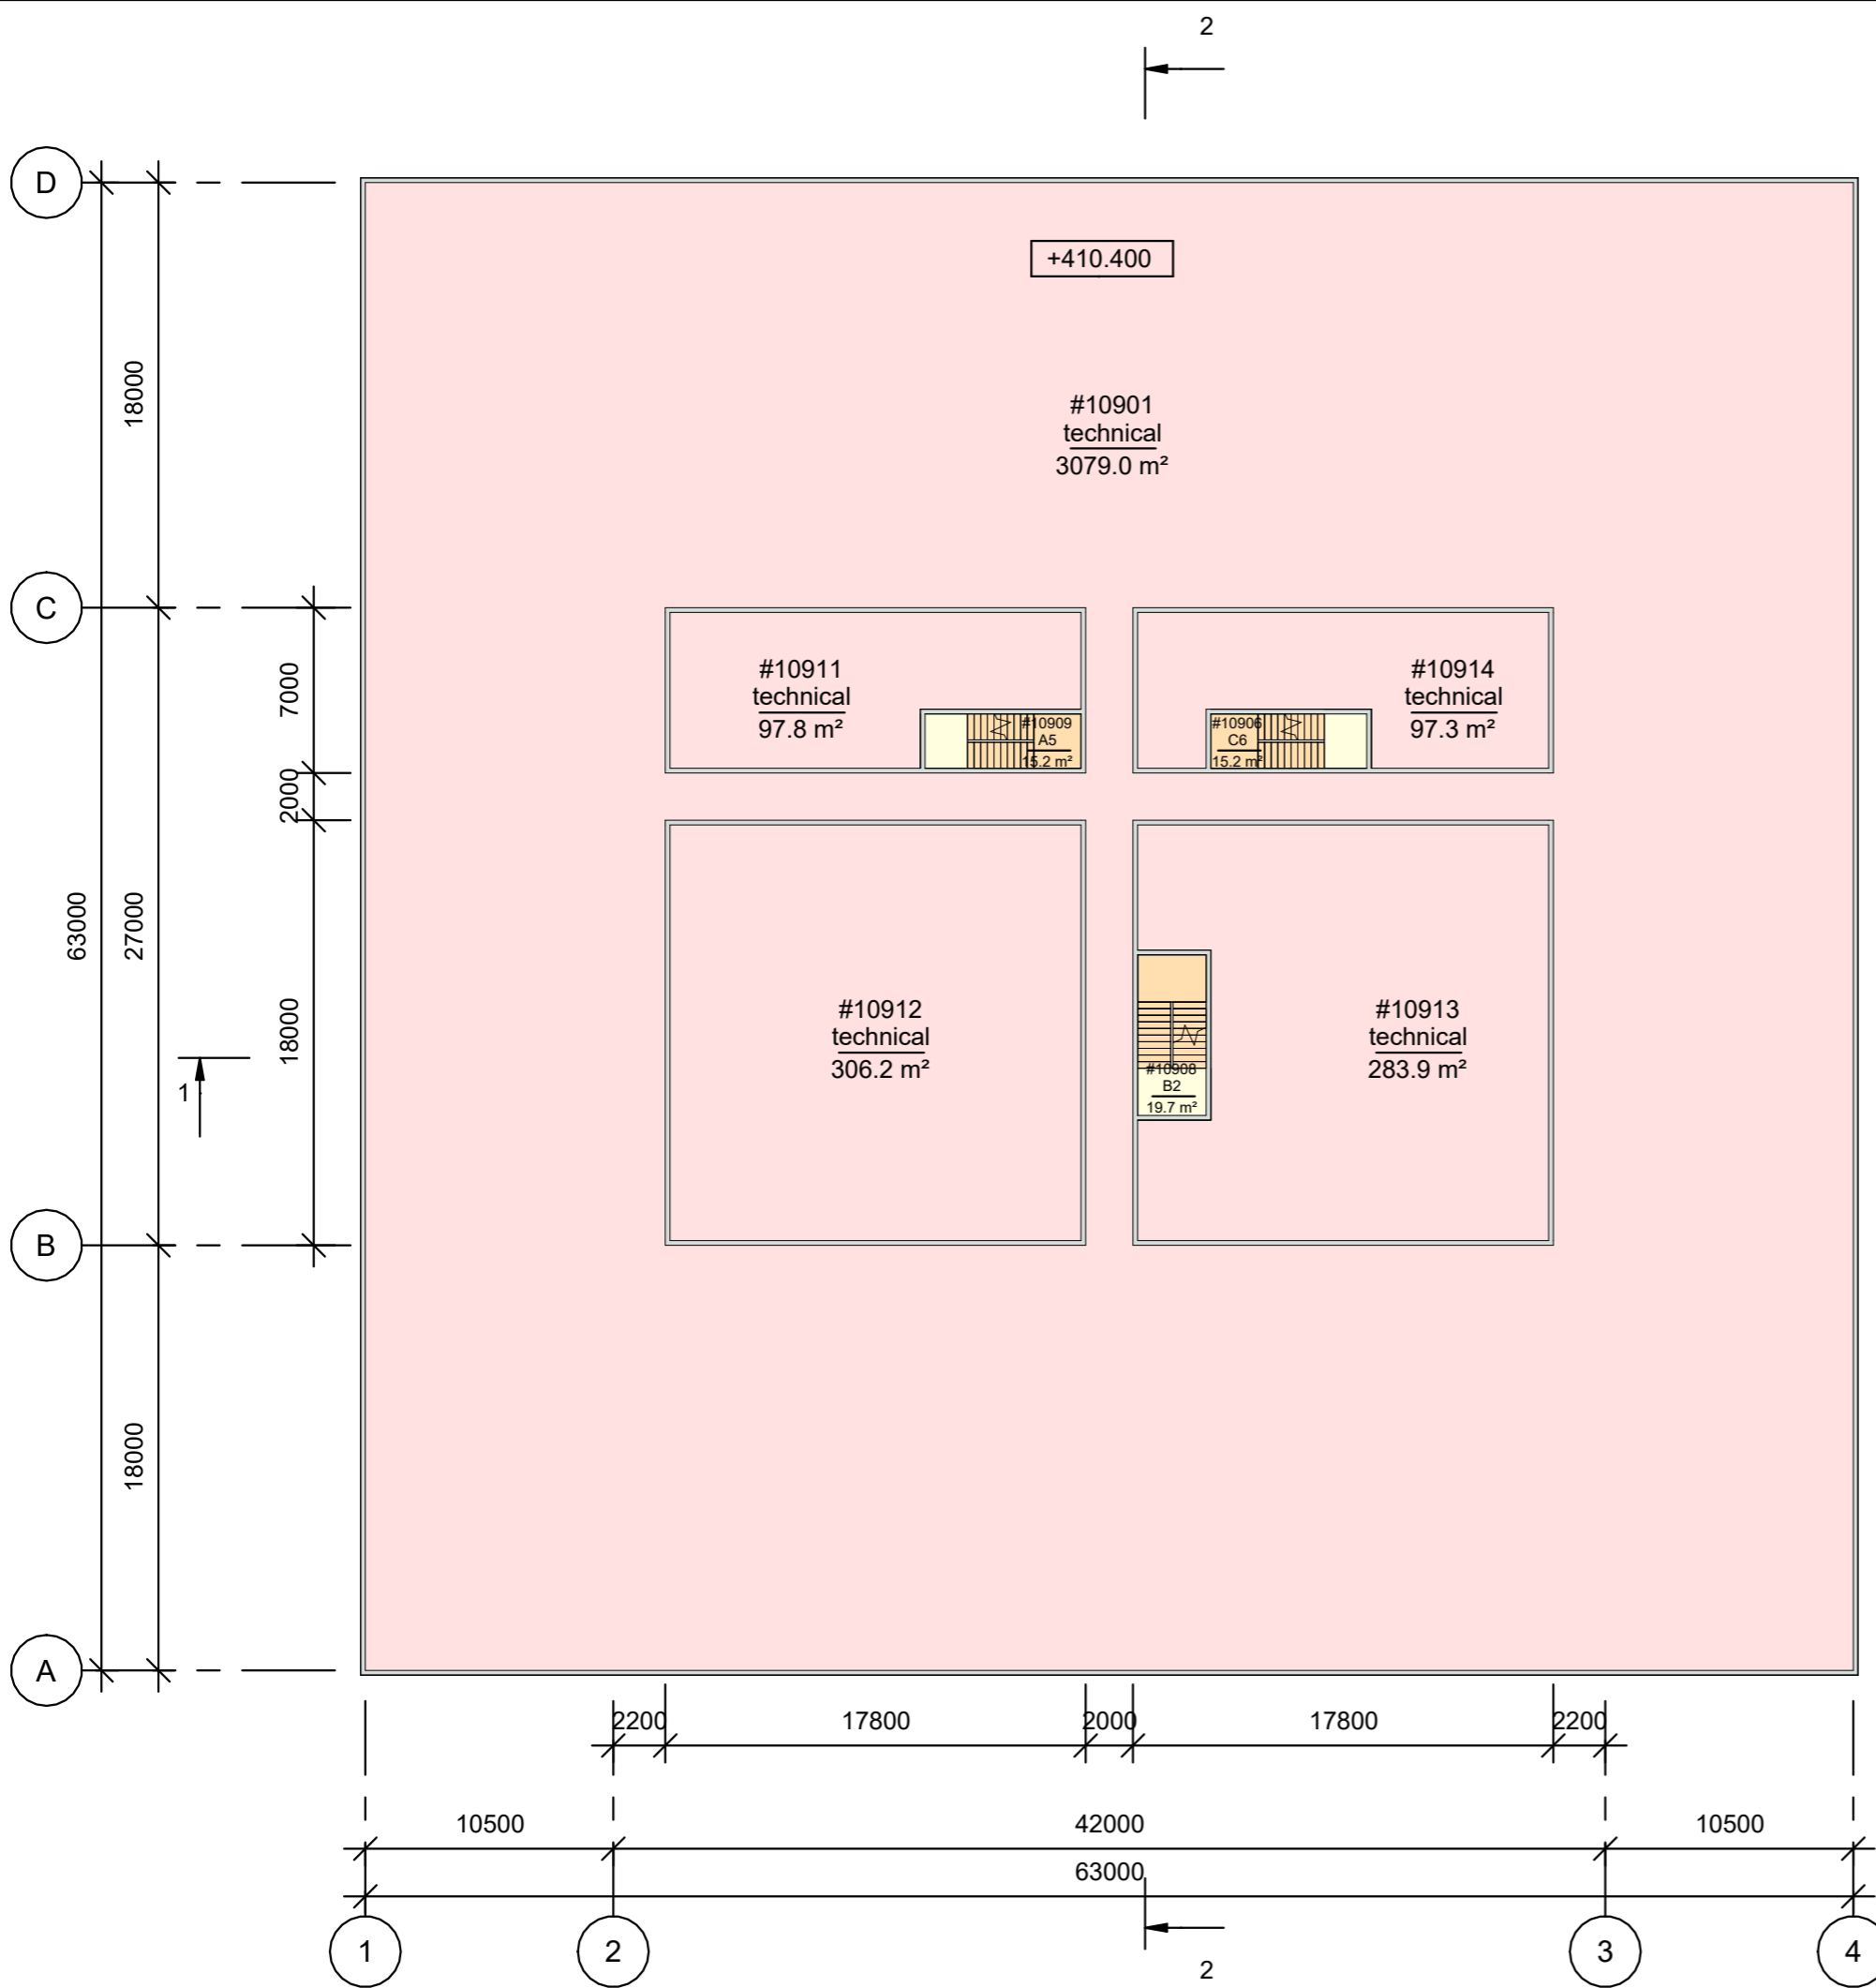


Room schedule_level 109		
Number	Name	Comments
#10801	technical	
#10806	C6	
#10808	B2	
#10809	A5	
#10811	technical	
#10812	technical	
#10813	technical	
#10814	technical	

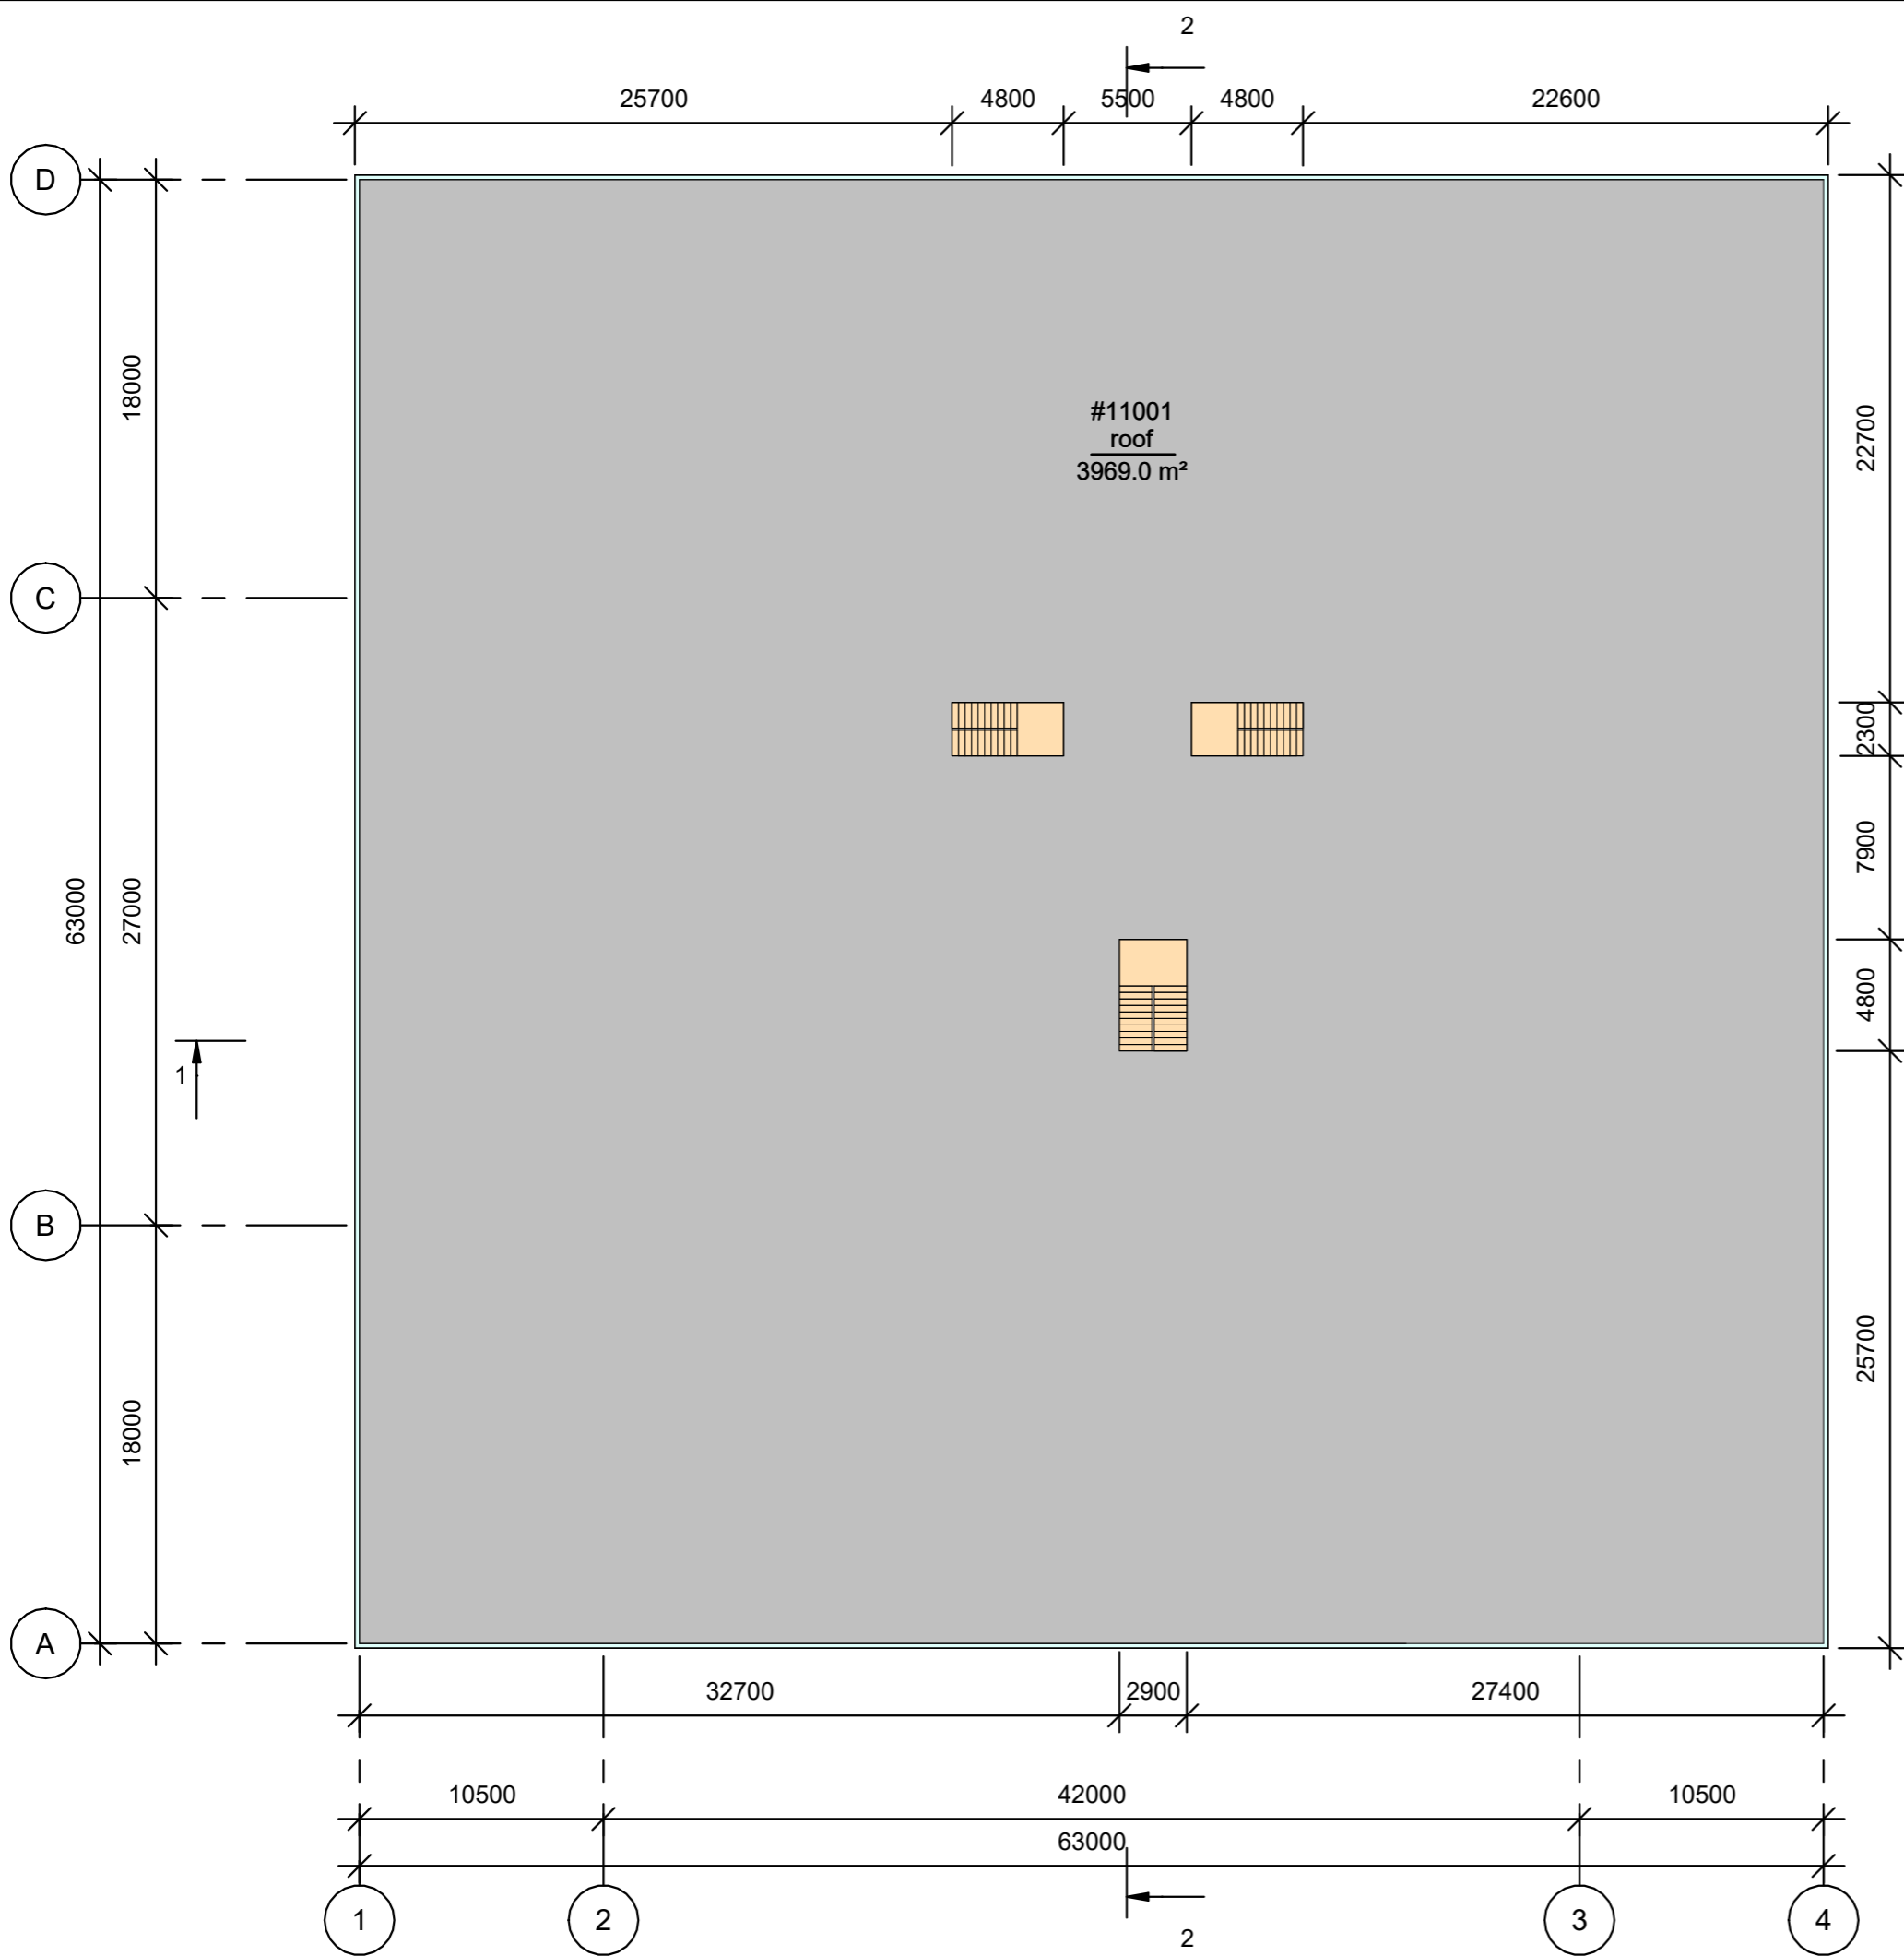


Room schedule_roof		
Number	Name	Comments
#11001	roof	


Fragment 2.1

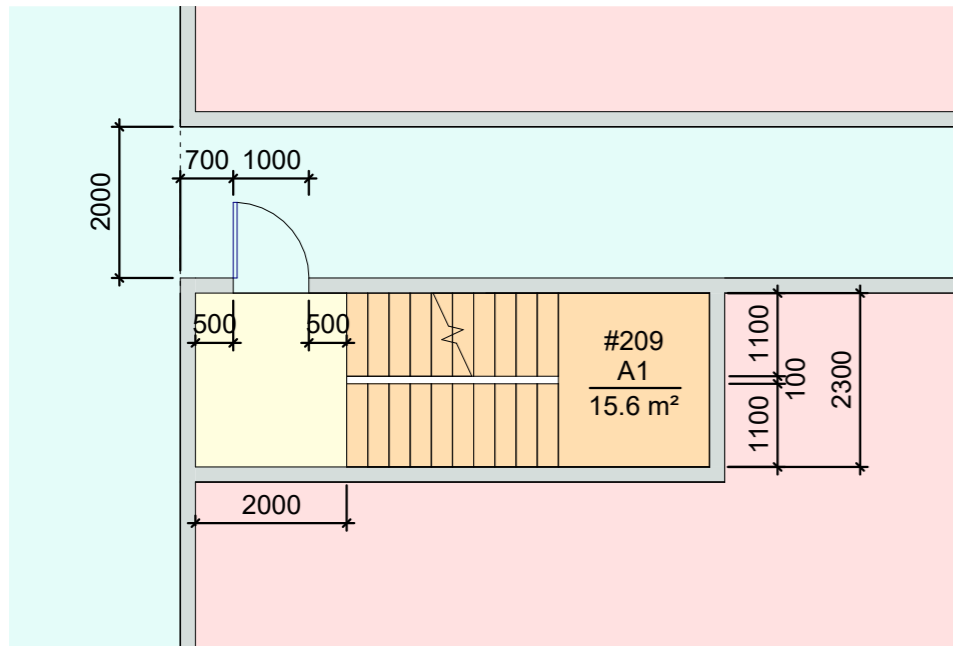


Fragment 2.2

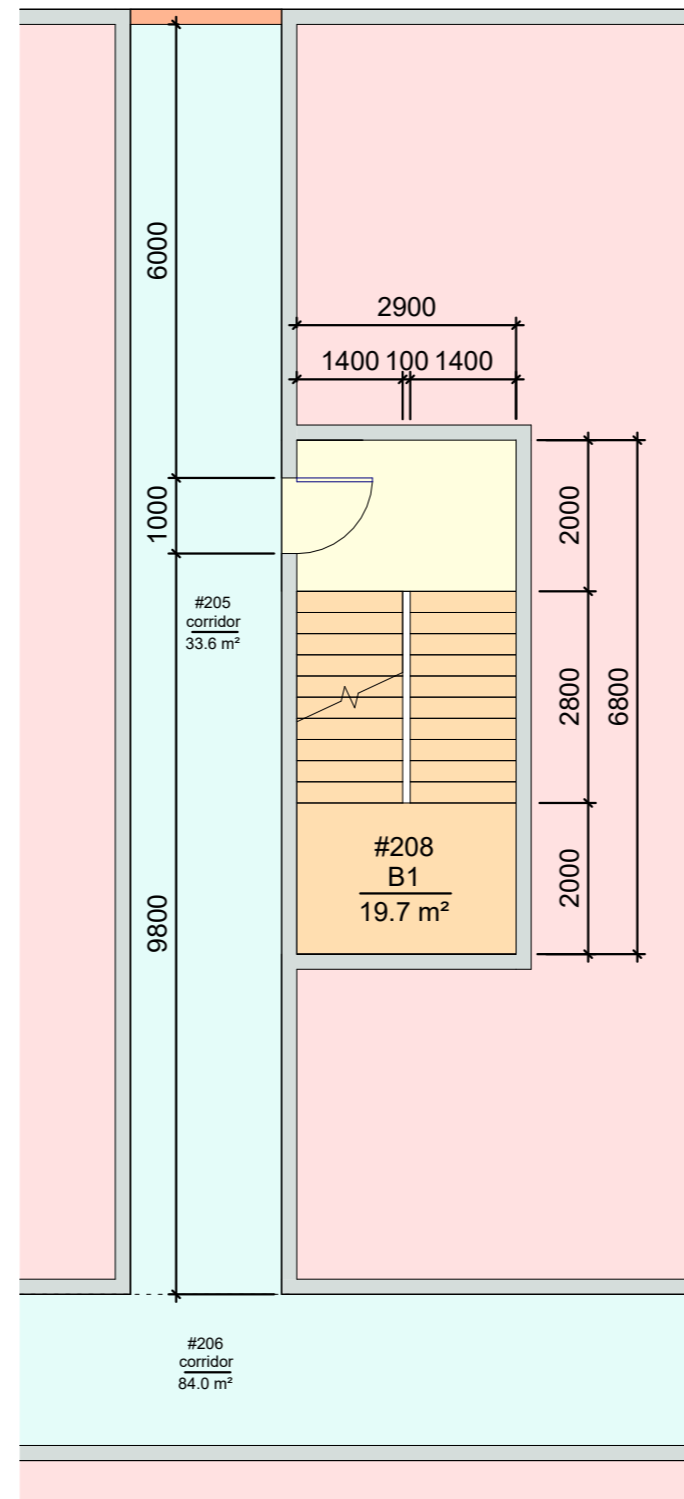


Fragment 2.3

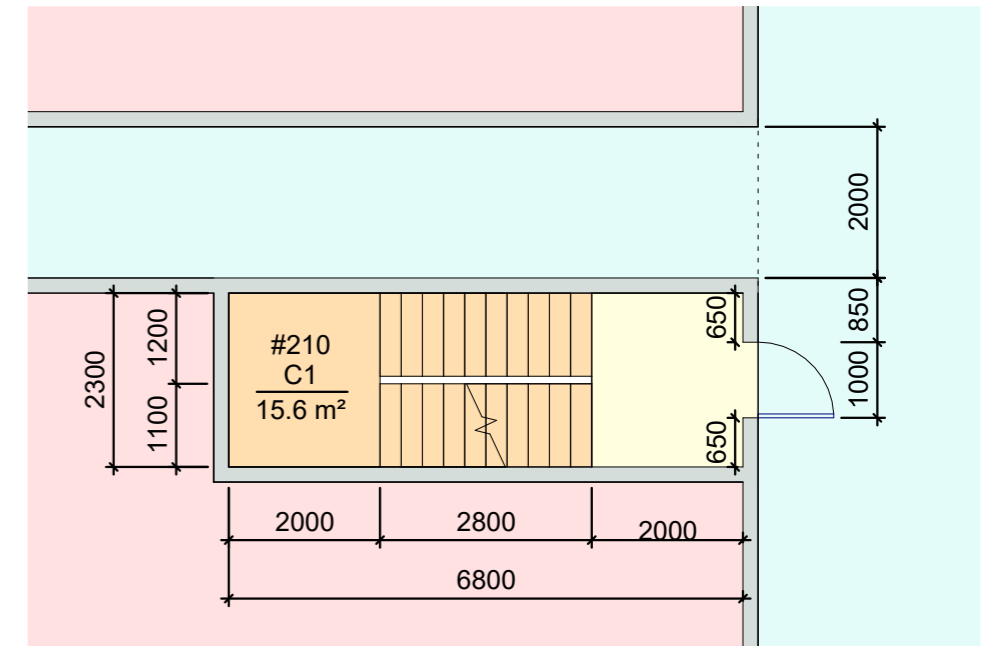


# Fragment 27.1

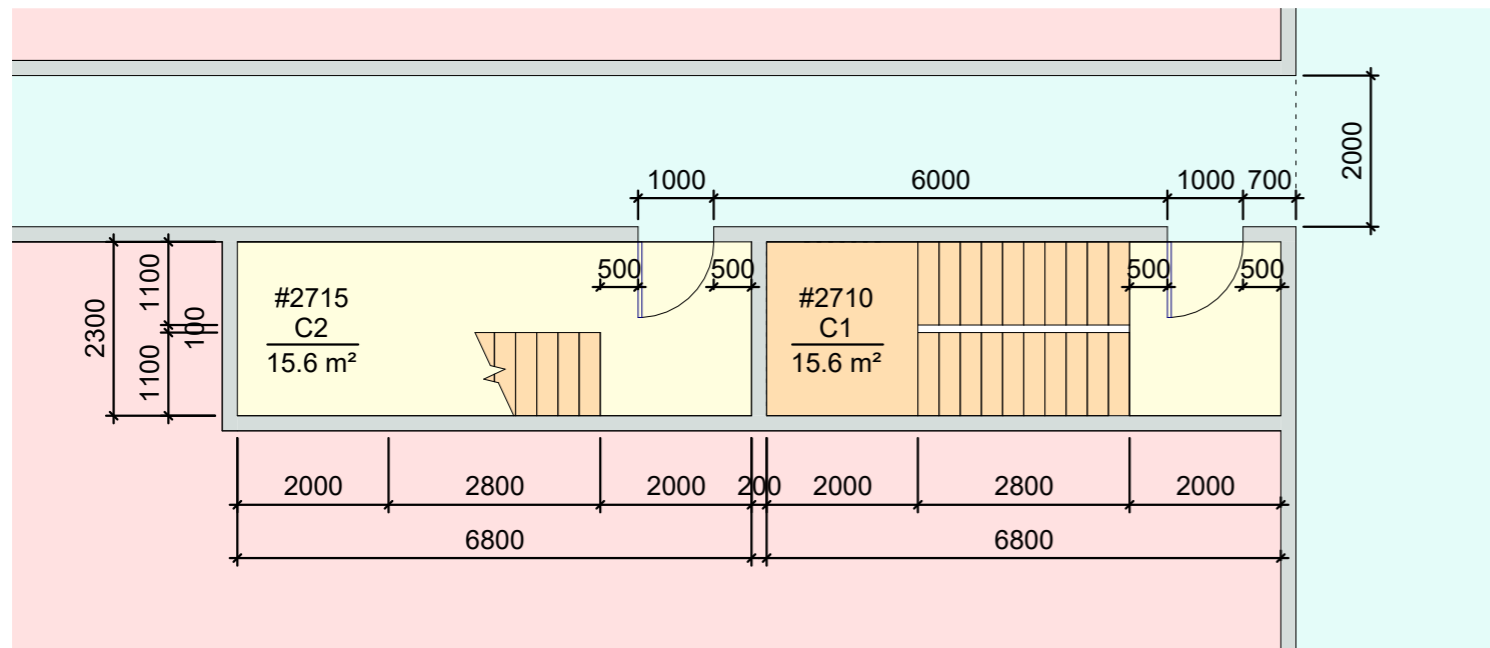


Fragment 42.1

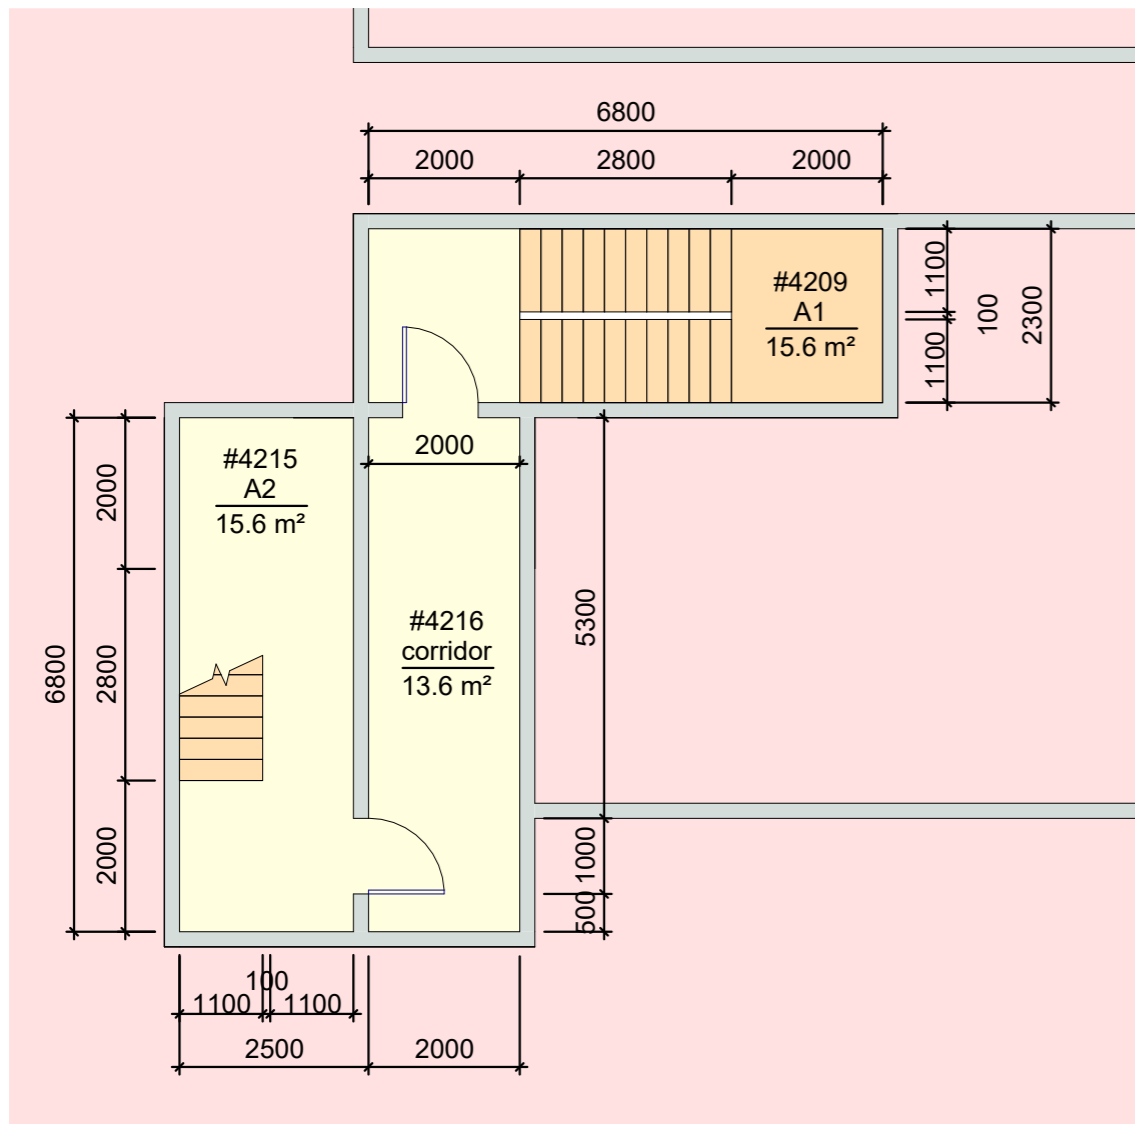


Fragment 42.2

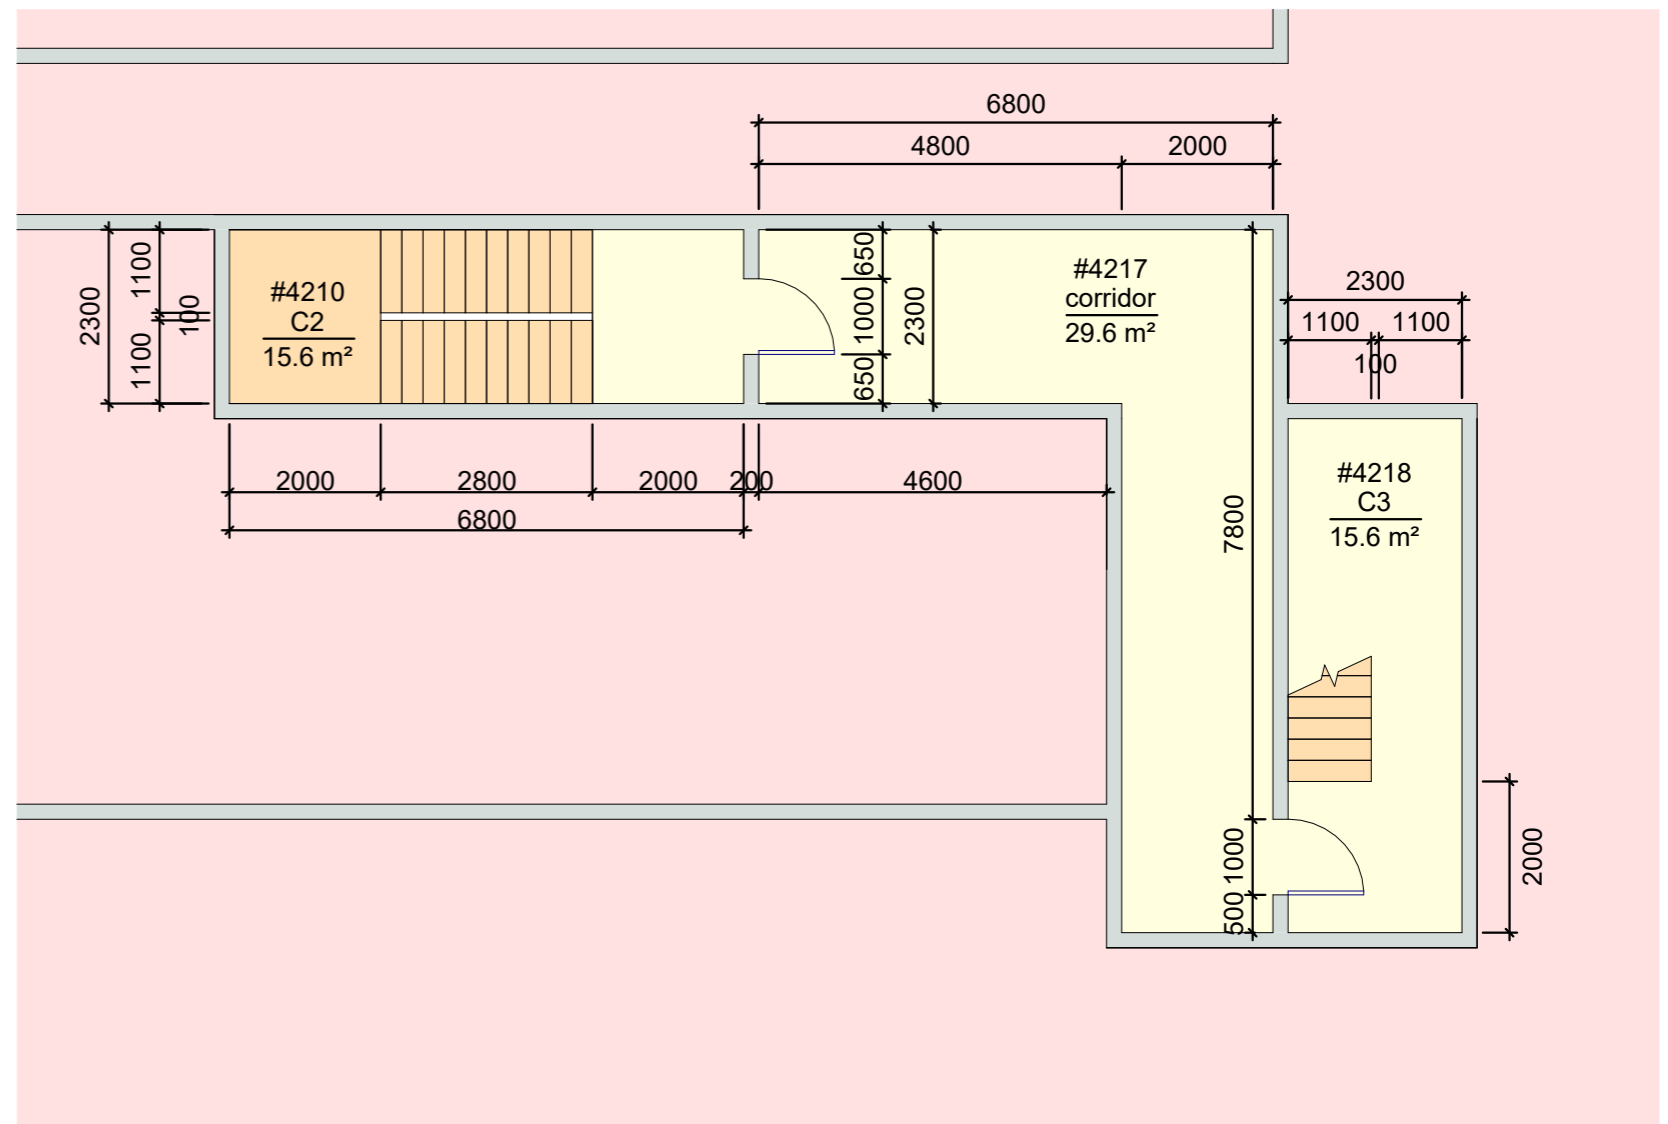

Fragment 42.1

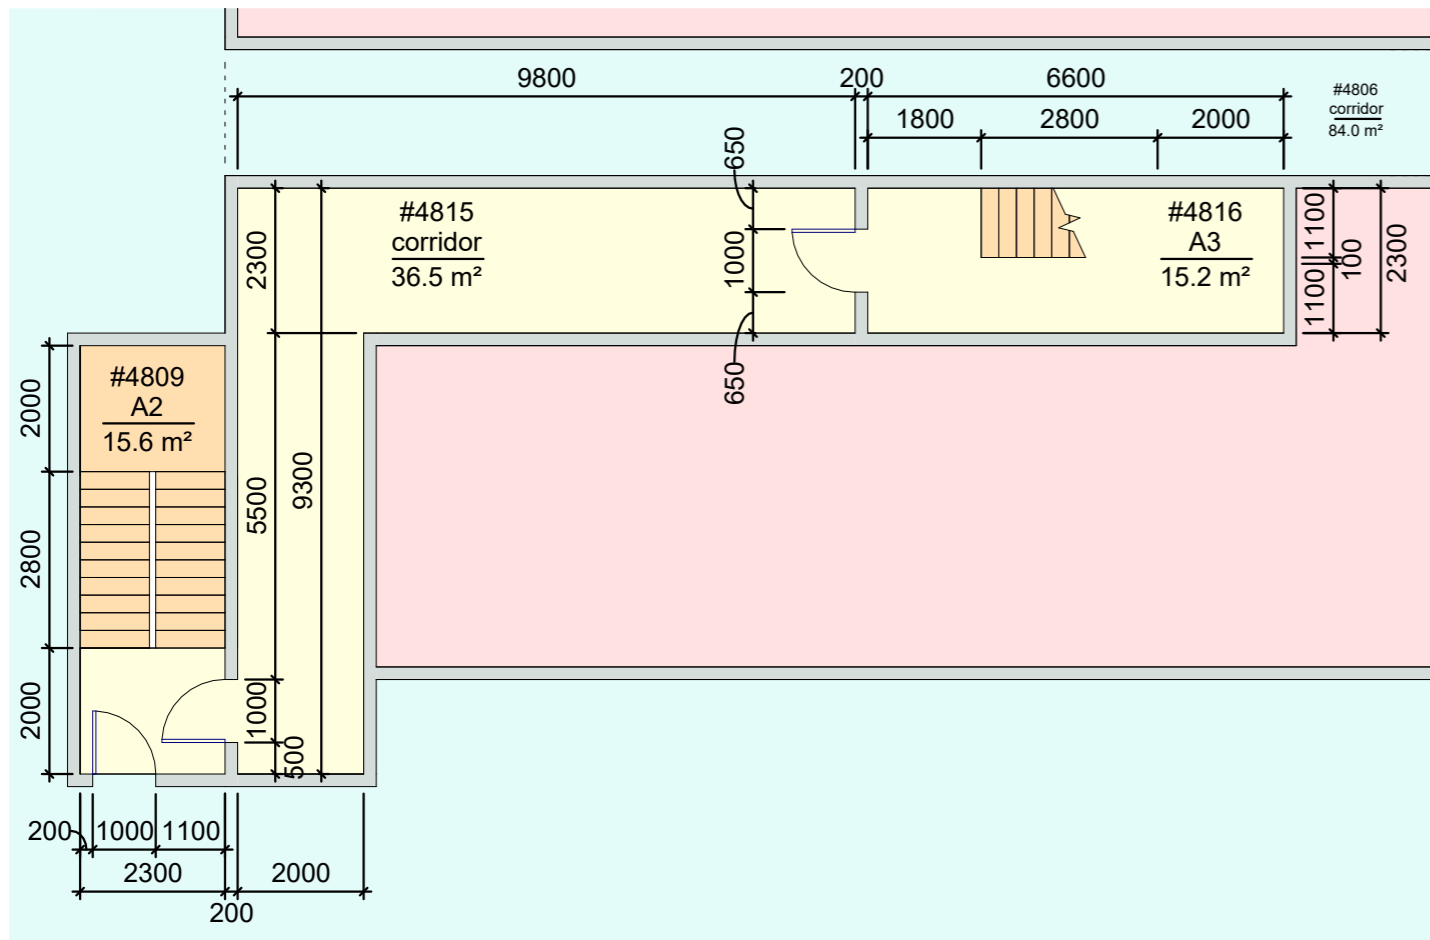


Fragment 42.2

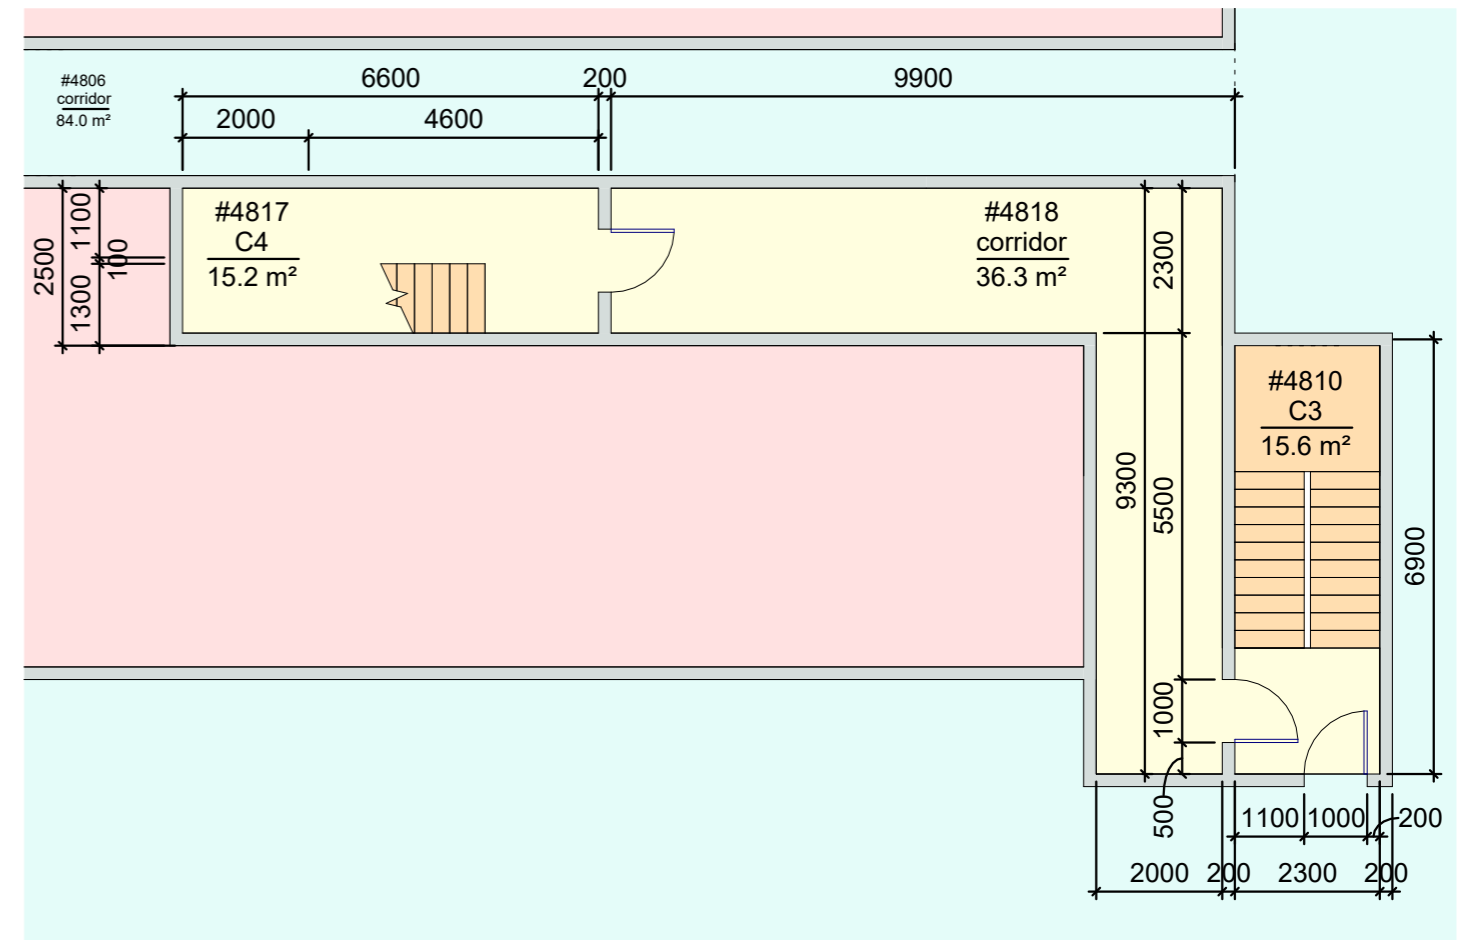





Fragment 42.1

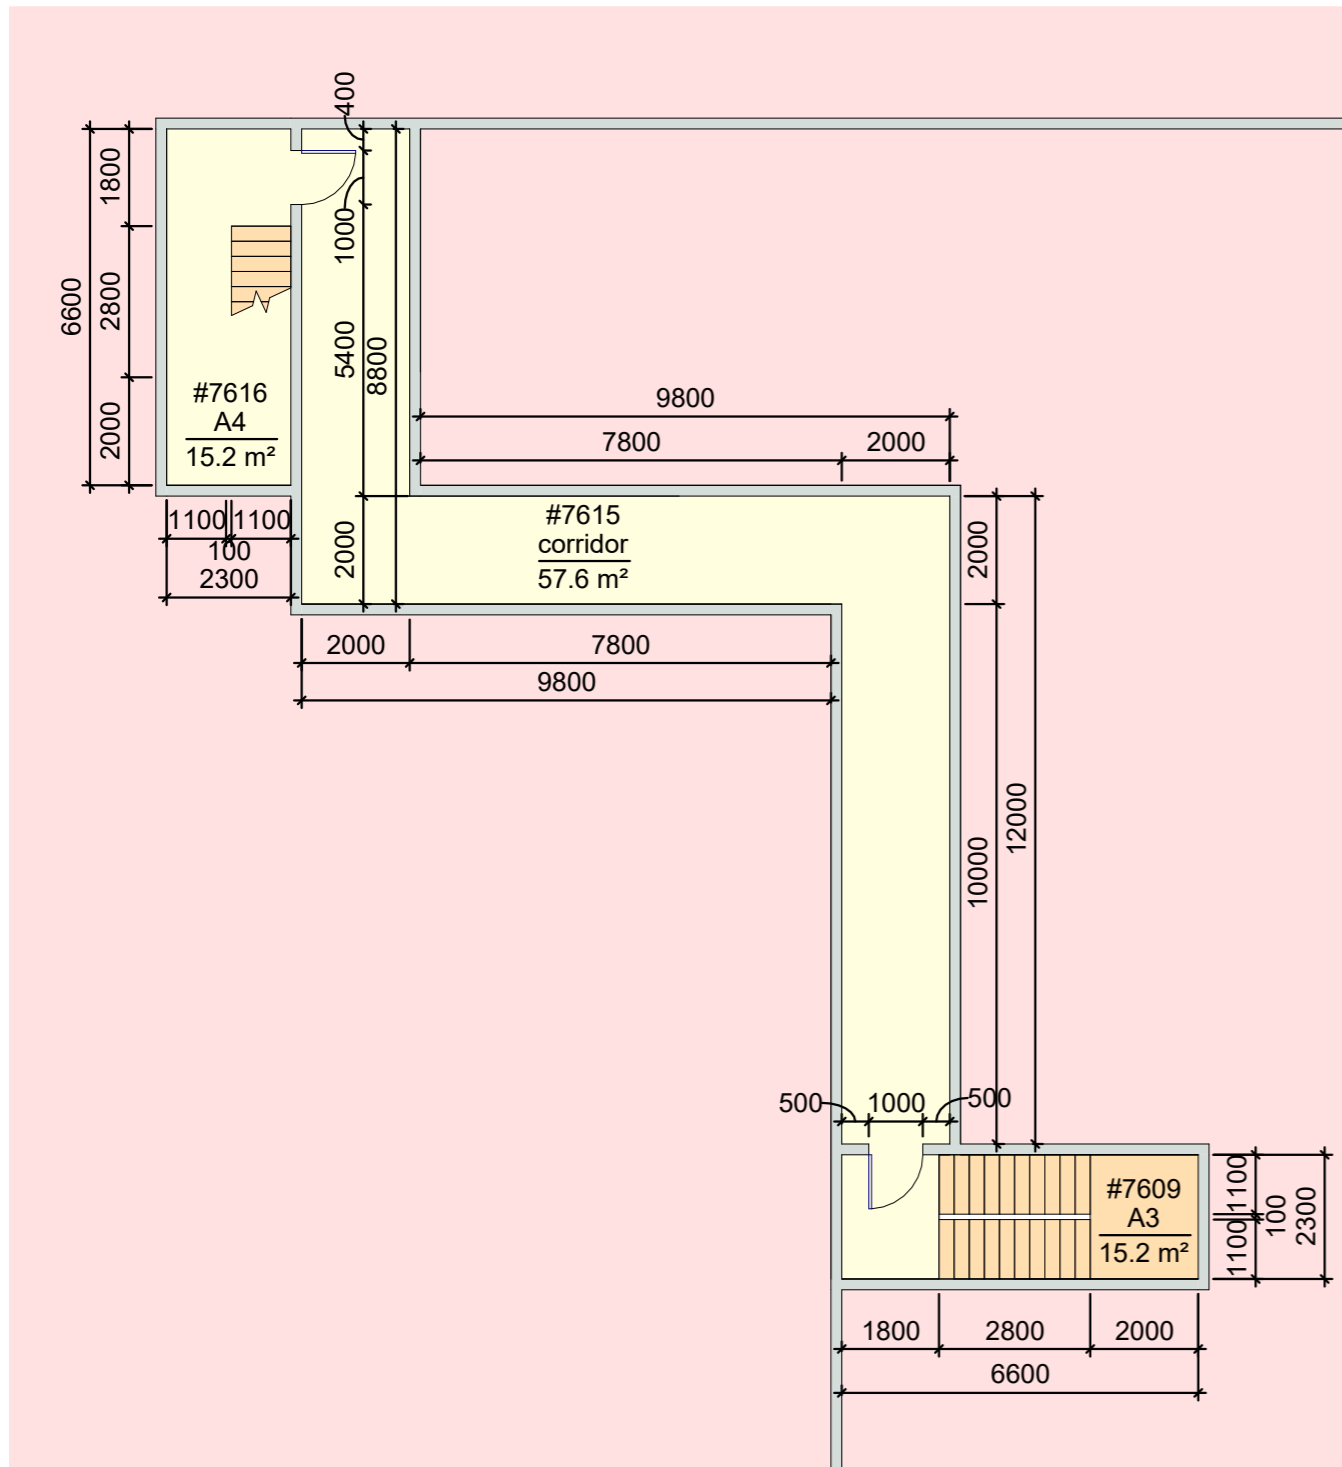


Fragment 42.2

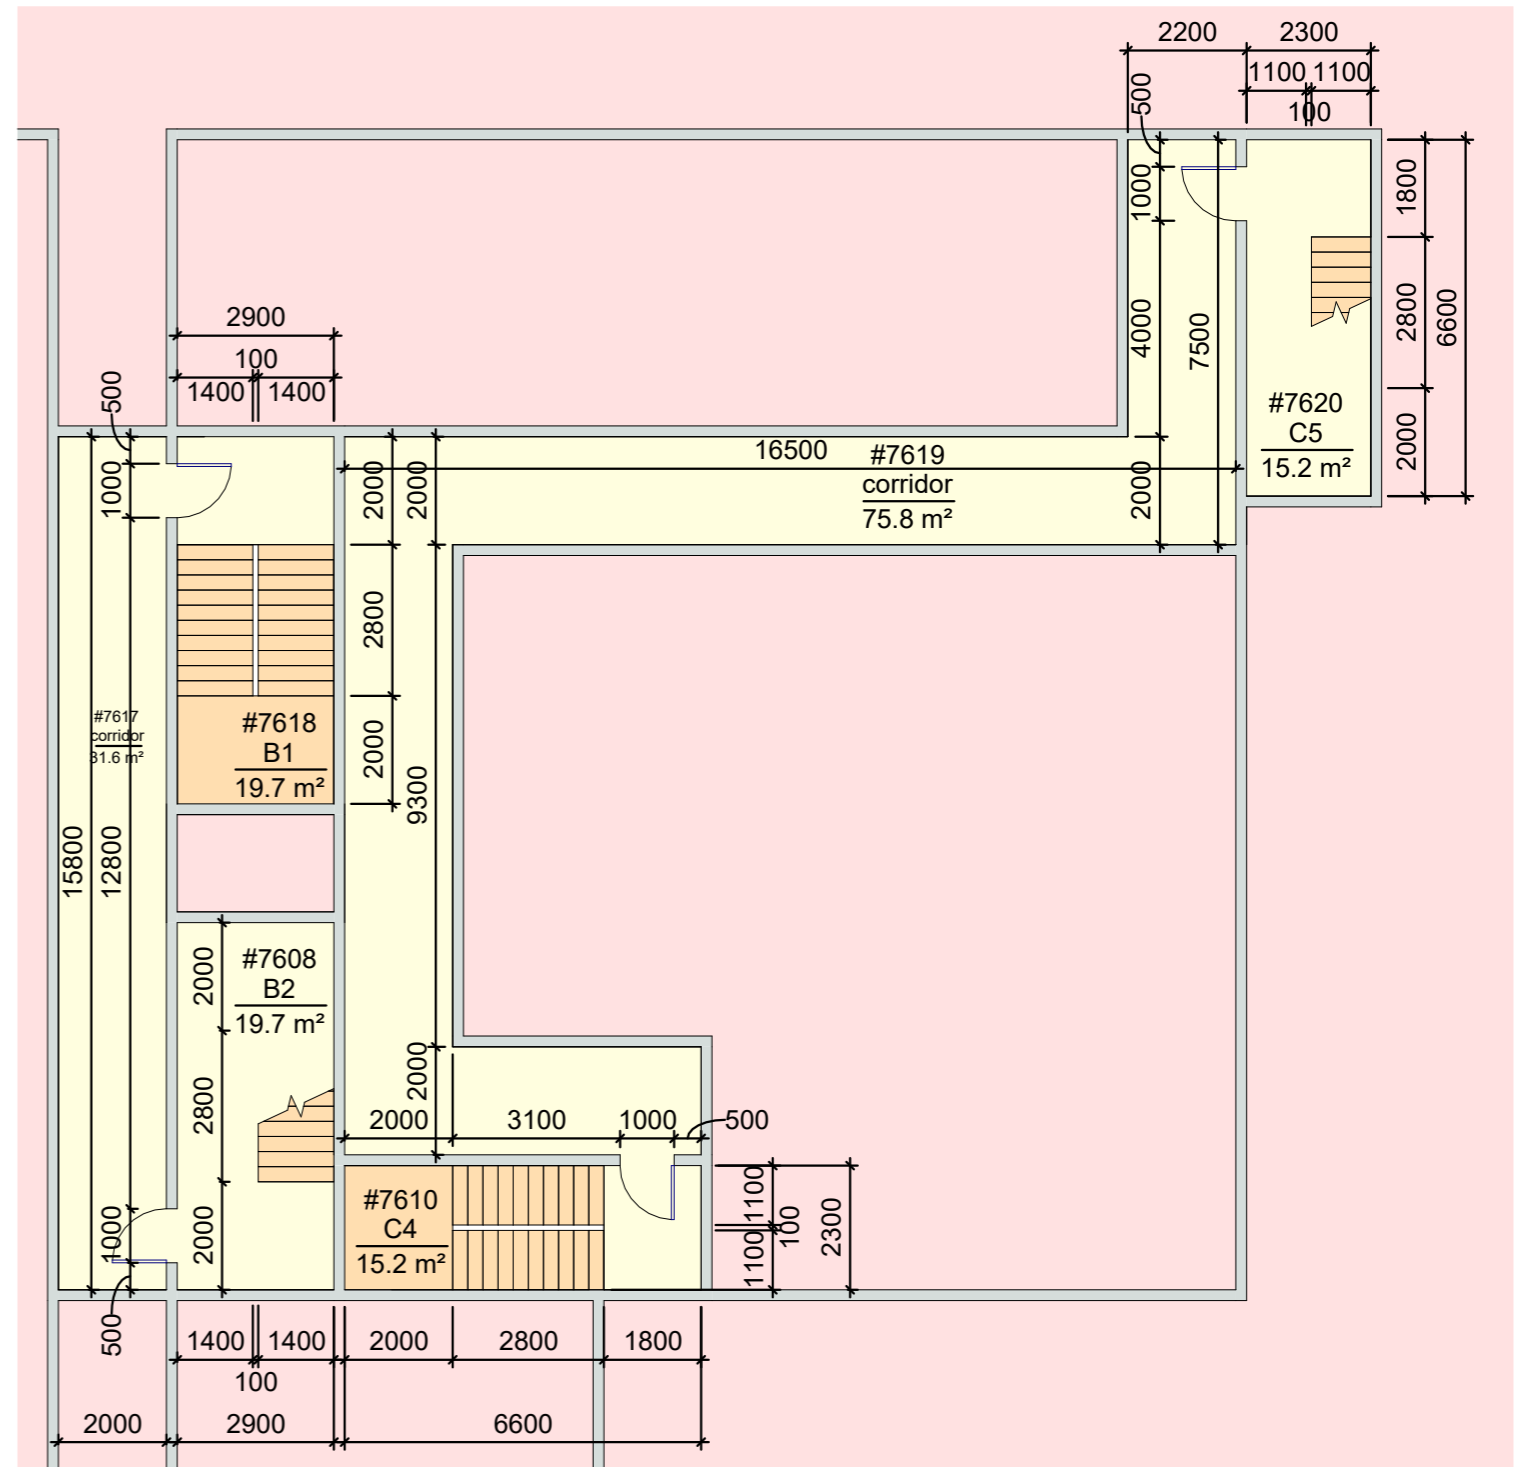


Fragment 77.1

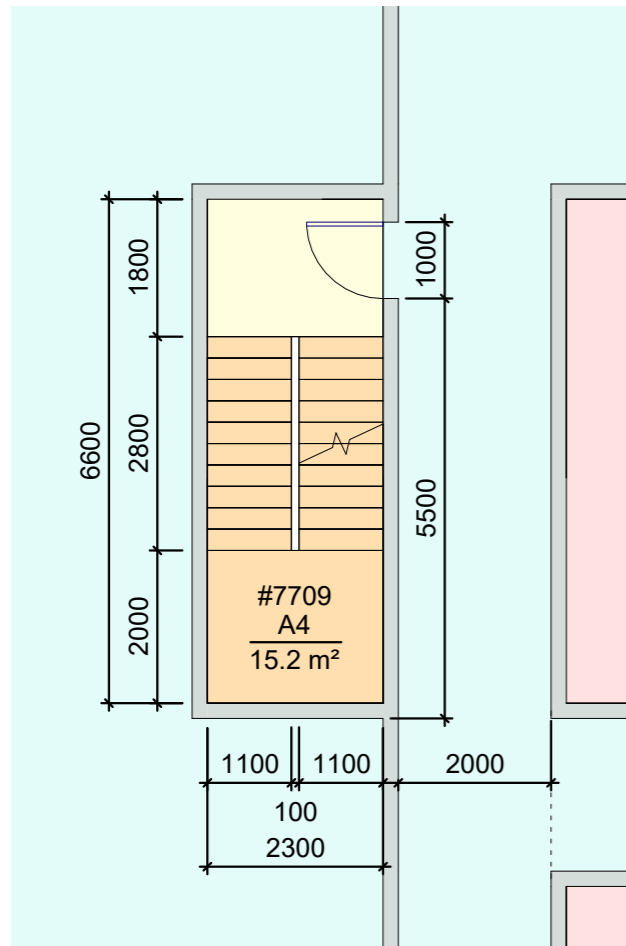


Fragment 77.2

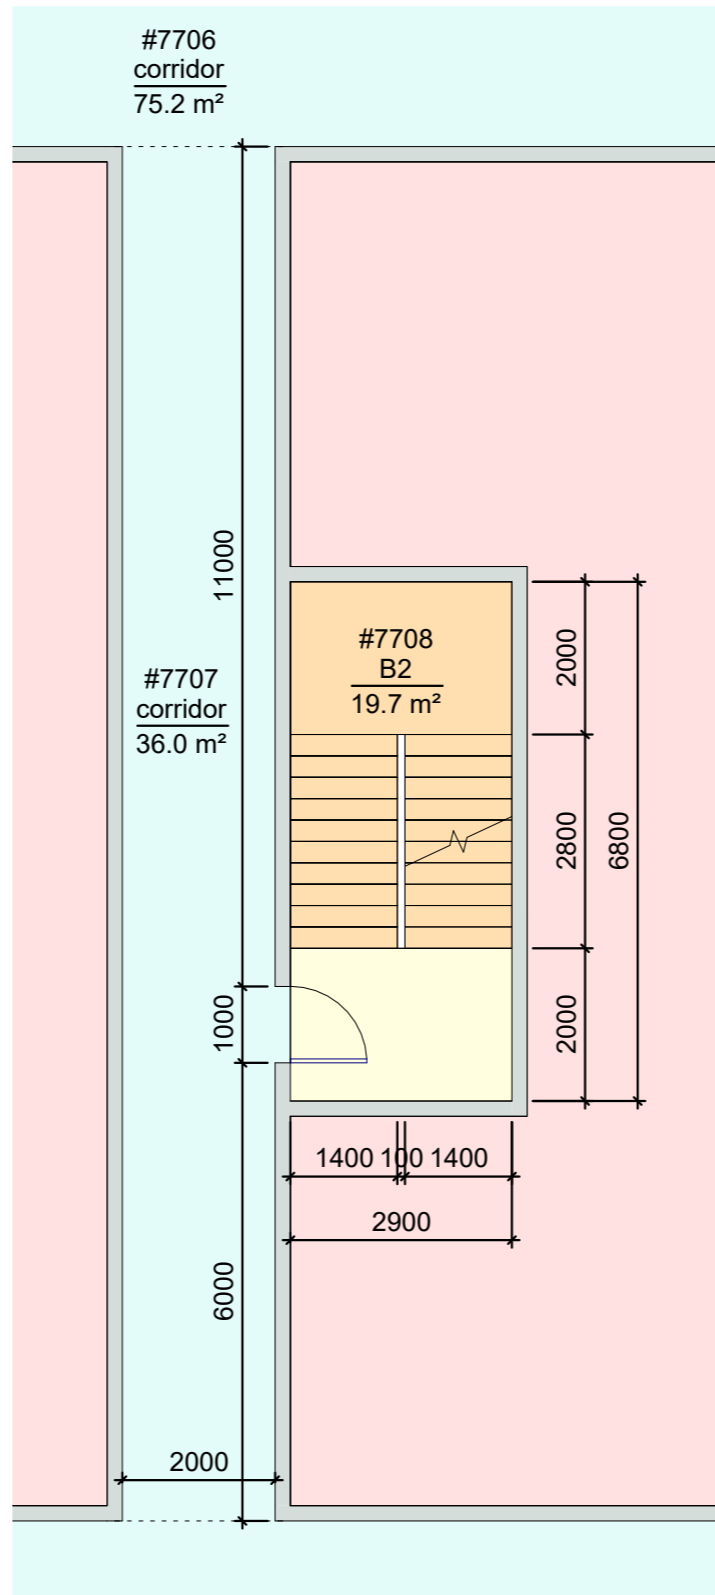


Fragment 77.3

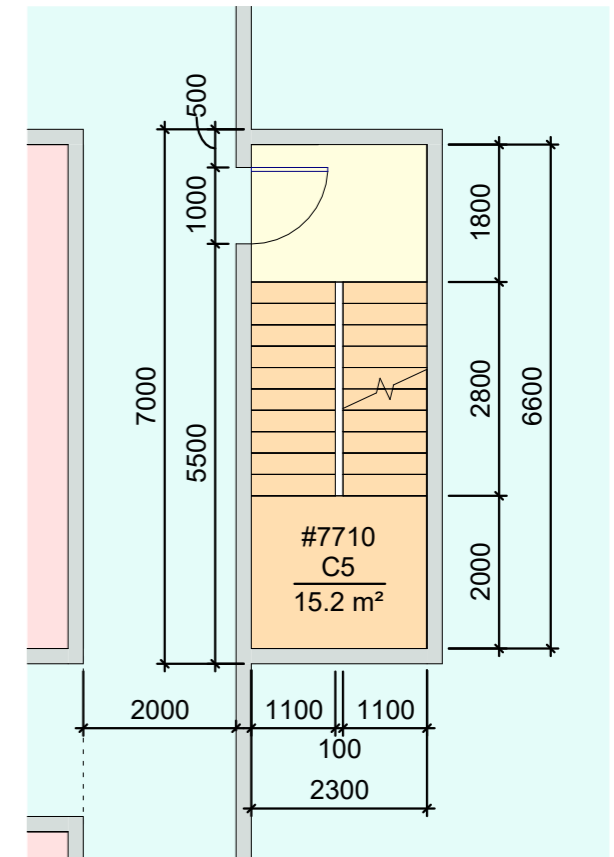

# Fragment 82.2

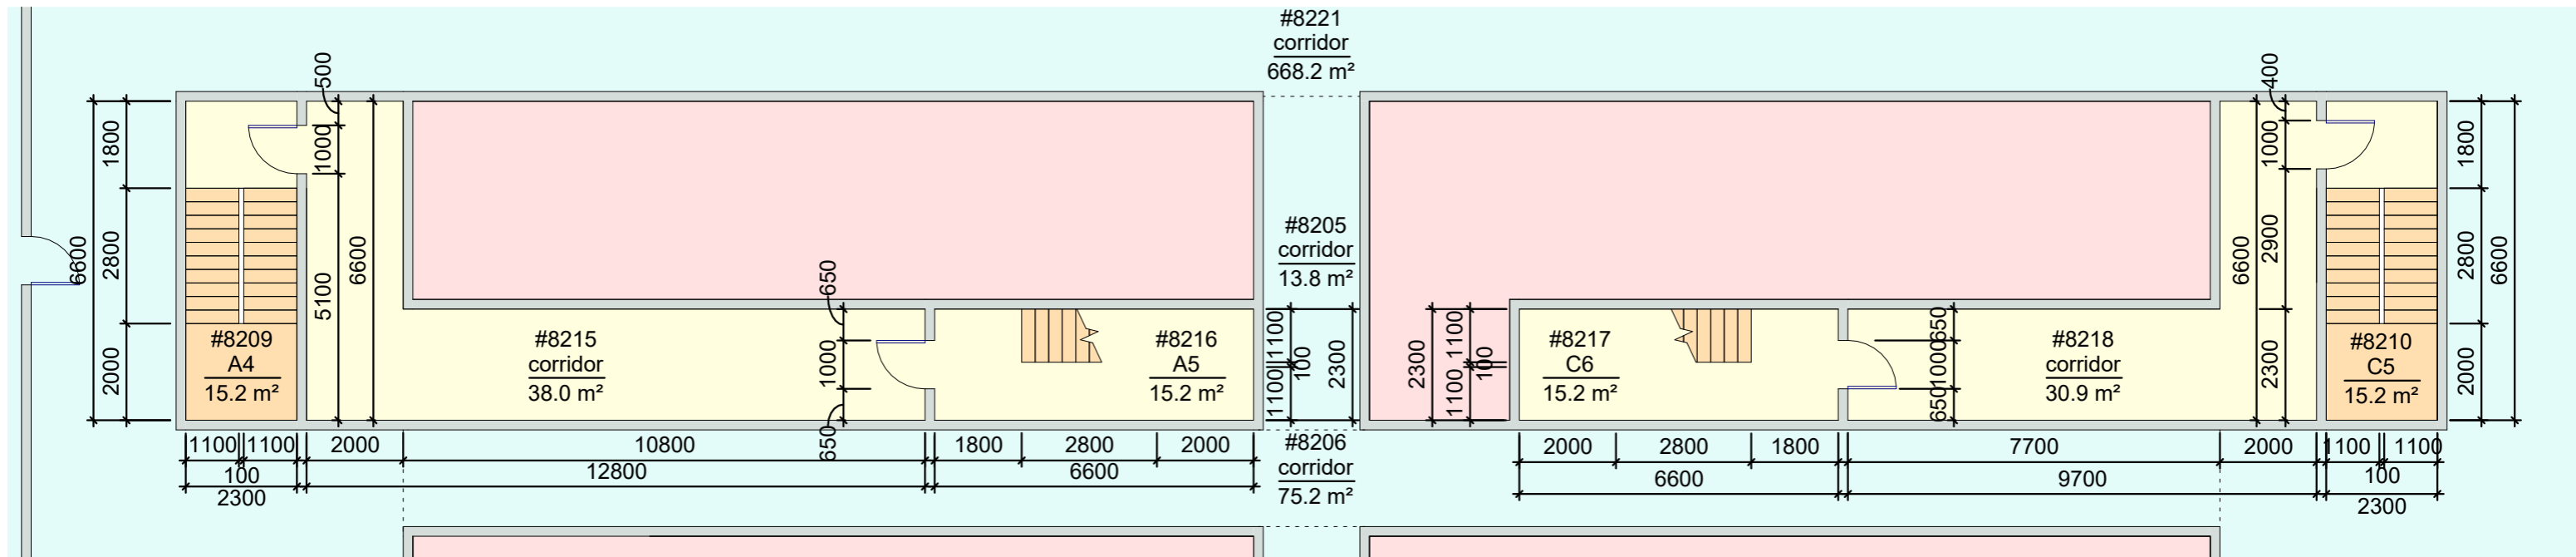

Fragment 83.1

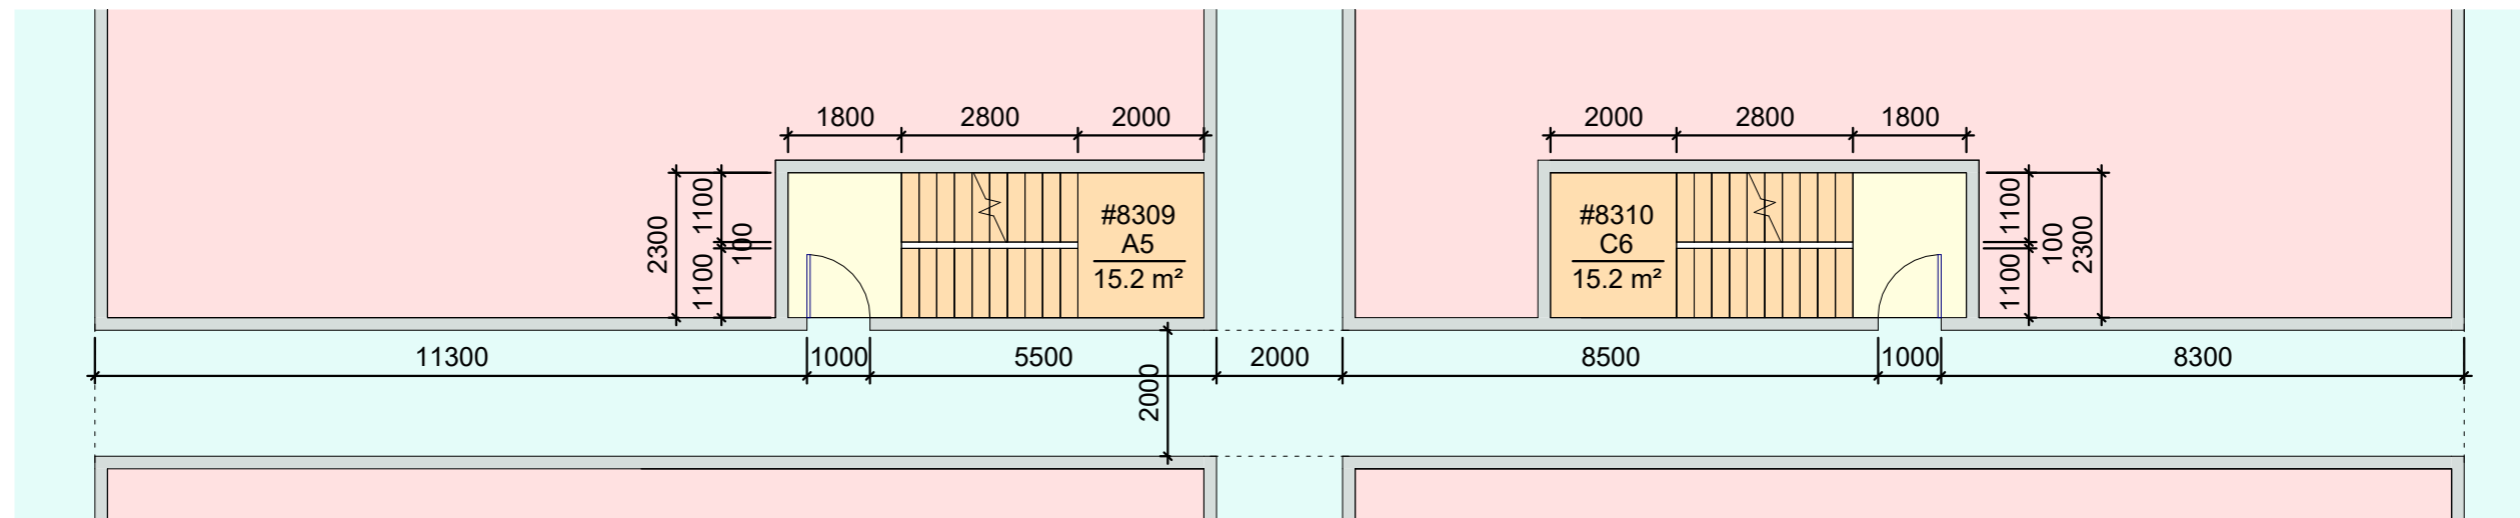

Fragment 83.2

